

17 March 2021

St George's Fields Sign schedule

+44 (0)845 450 6575
www.airdesign.co.uk

air making places
people love.

Site analysis	03
Vehicle signage	12
Public realm signage	16
Pedestrian signage	20

Site analysis

Site analysis

Vertical circulation and level analysis



All lifts only go to the third and fifth floors. Only these floors are step-free.

Therefore it is quicker to use the stairs to access the apartments on the first floors of the 'Rise' Buildings.

Lift access to the upper floors of Kendal Steps, Park Steps and Hanover Steps is via lifts situated in other buildings. Hanover Steps also has no direct stair access.


Level 2 of the 'Steps' buildings can only be accessed via the corridors on level 3.

The buildings on the east and west side of the development are connected via bridge links as shown.

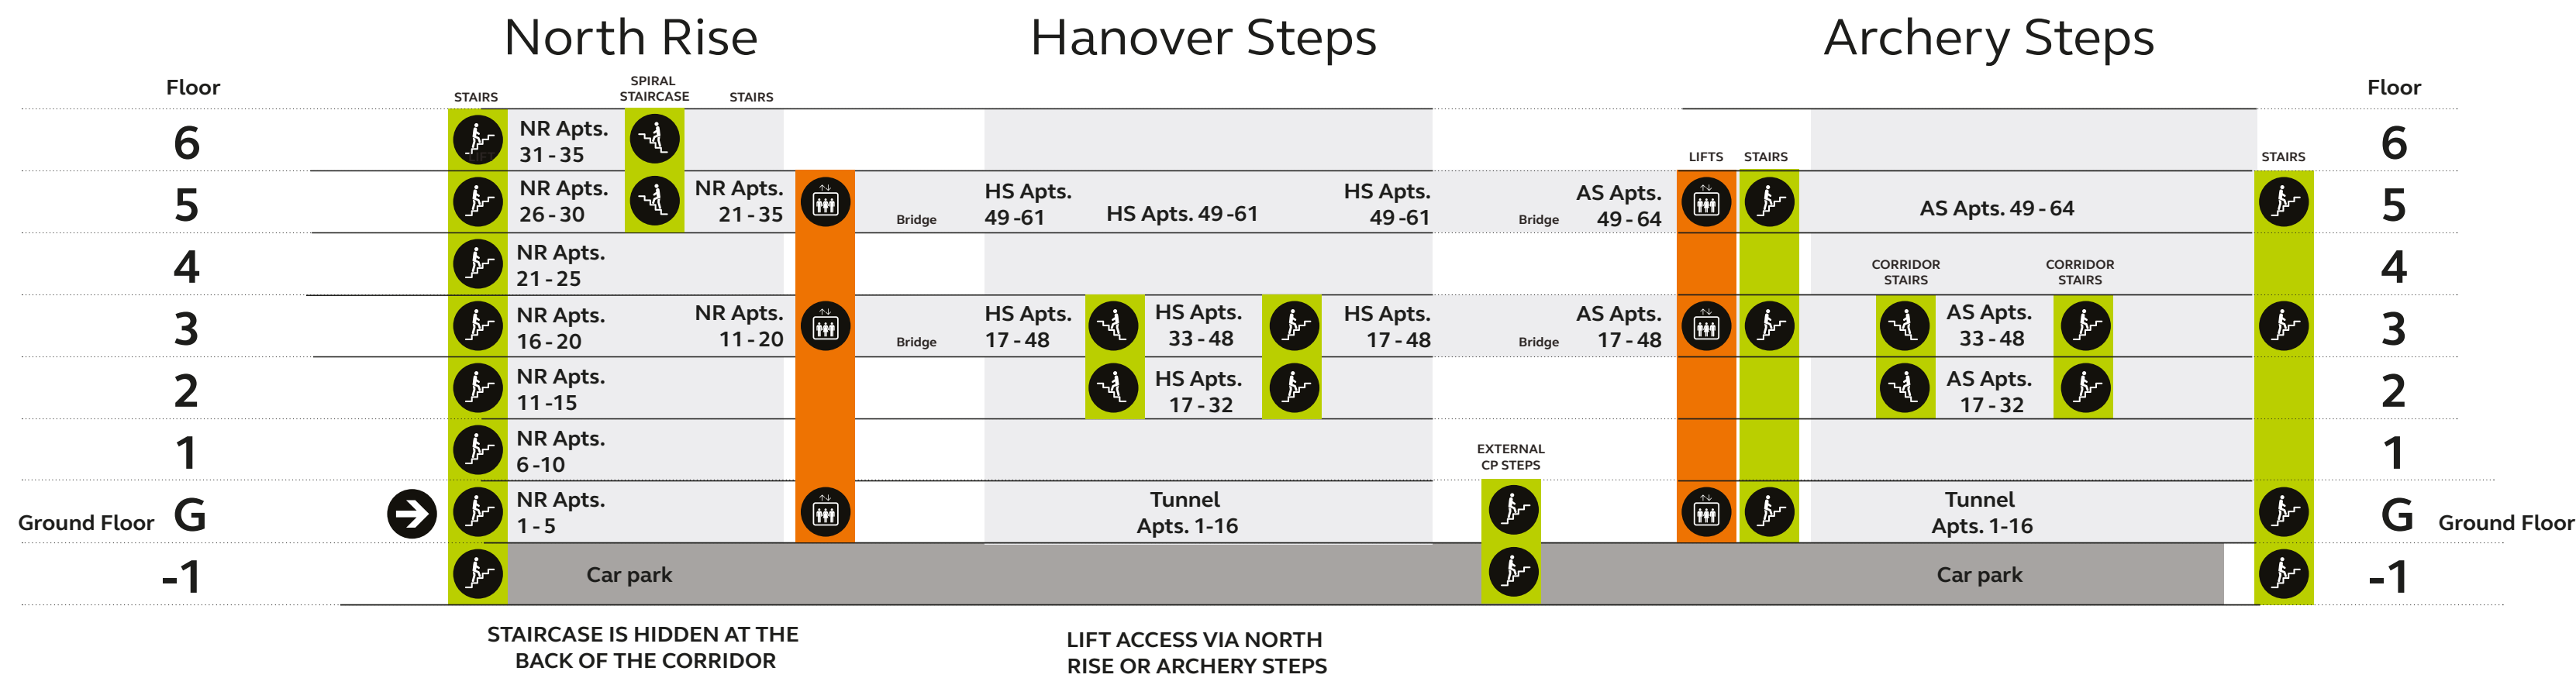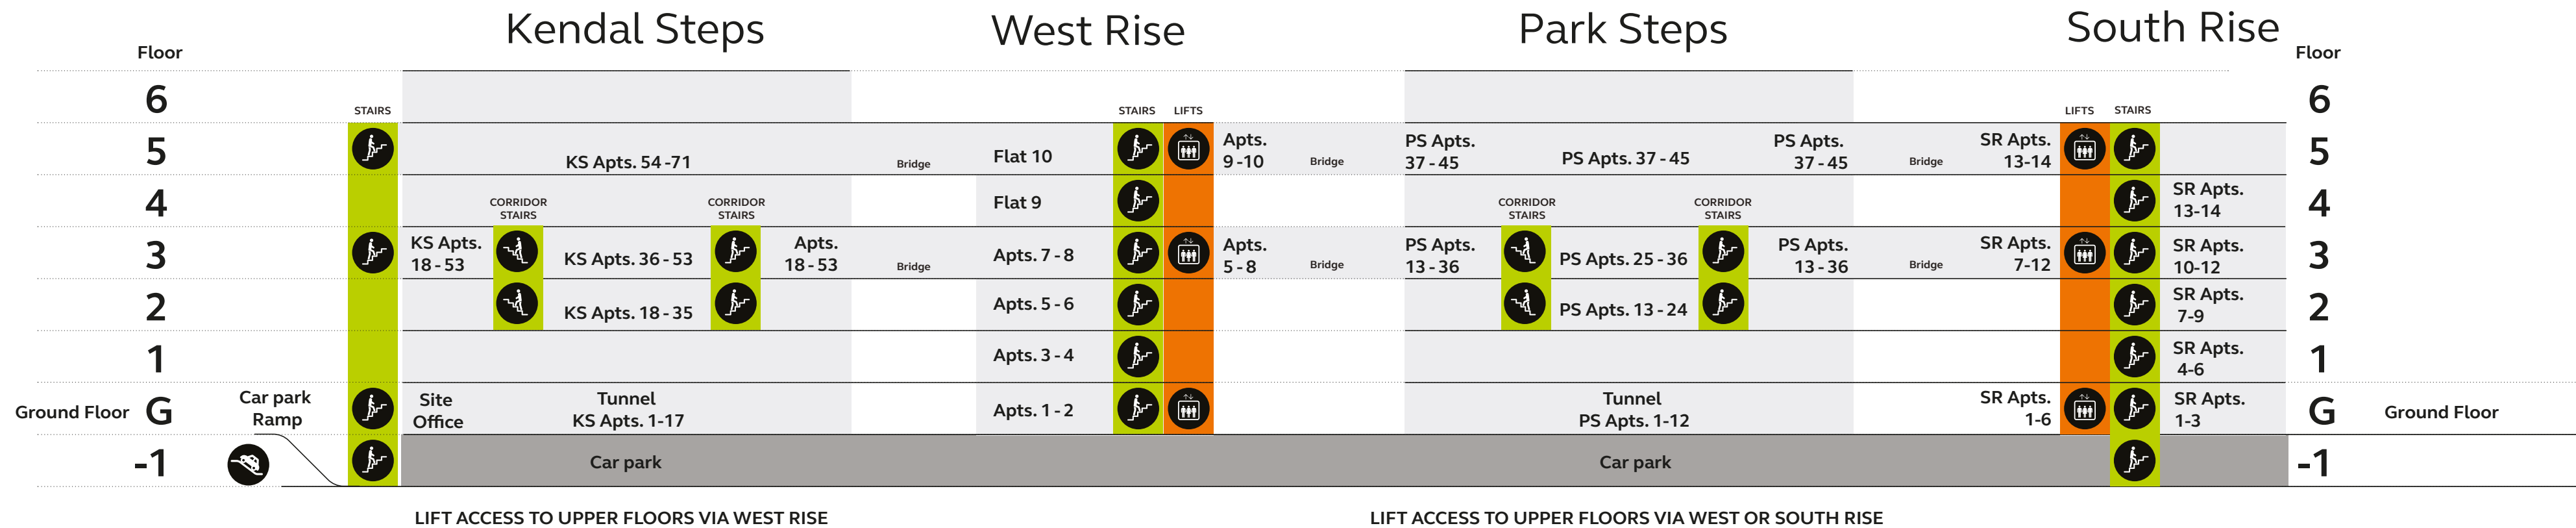


ST GEORGE'S
FIELDS

Site analysis
Ground floor

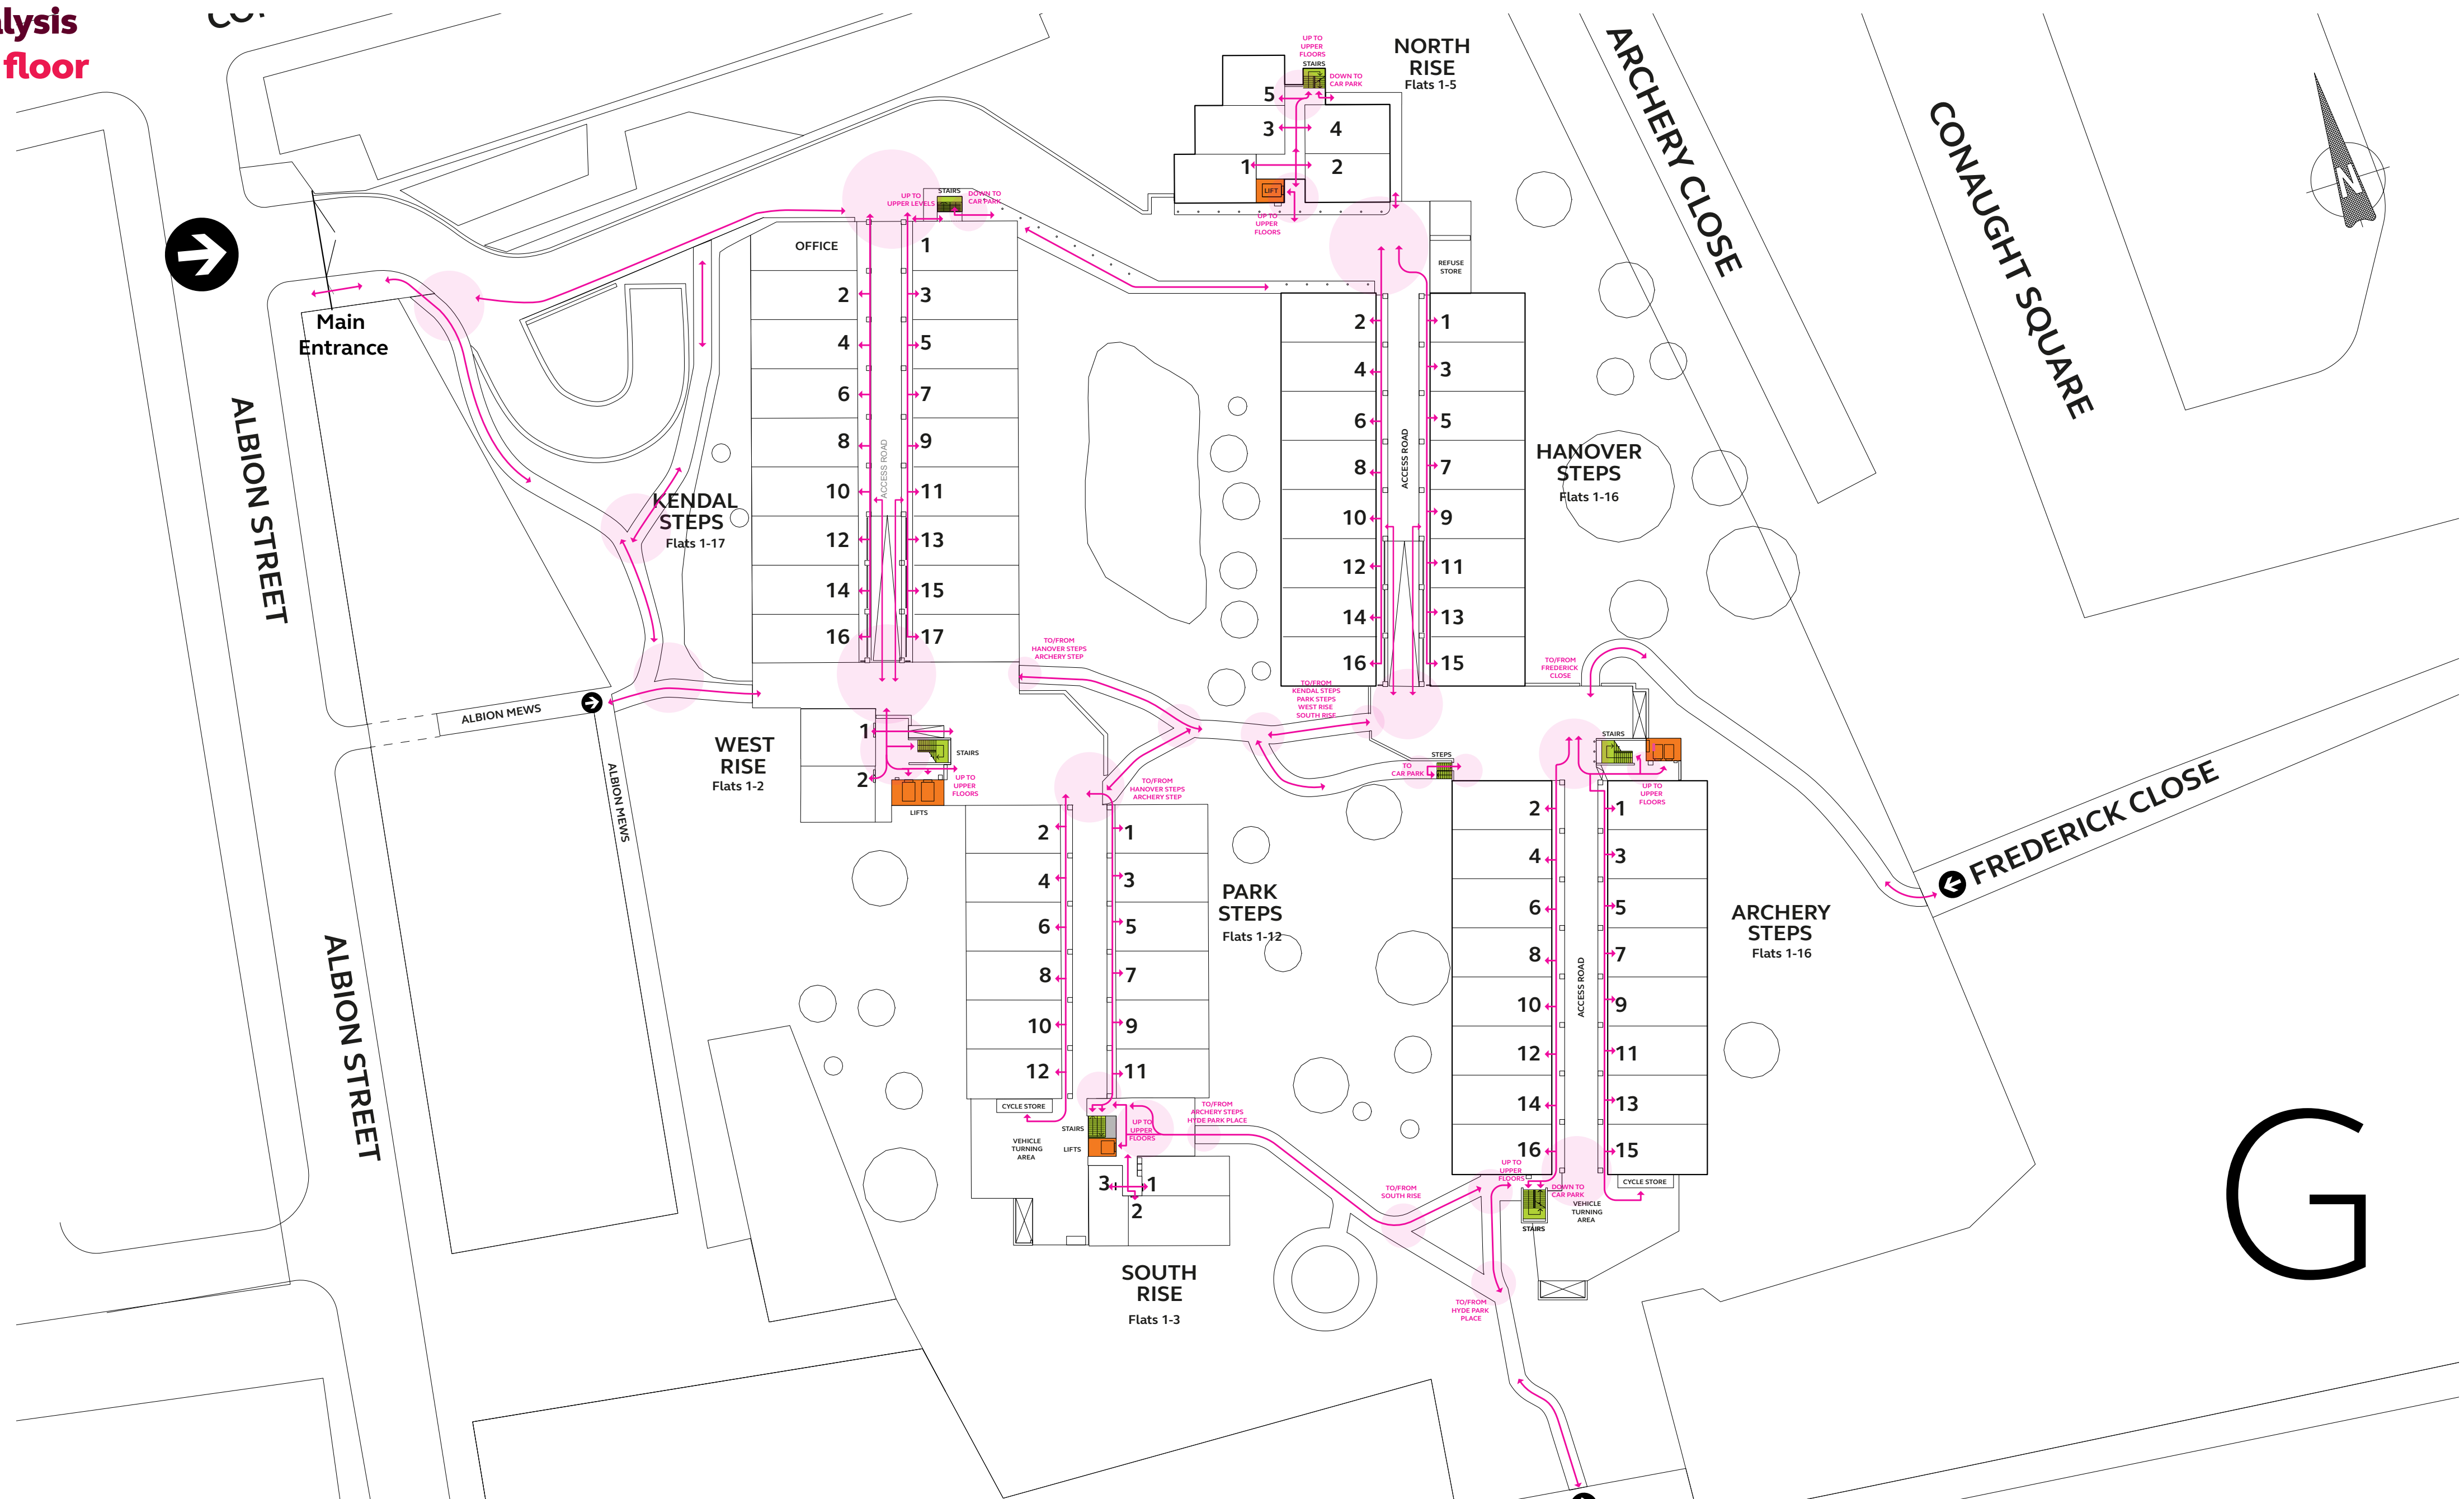


Site analysis
First floor plan

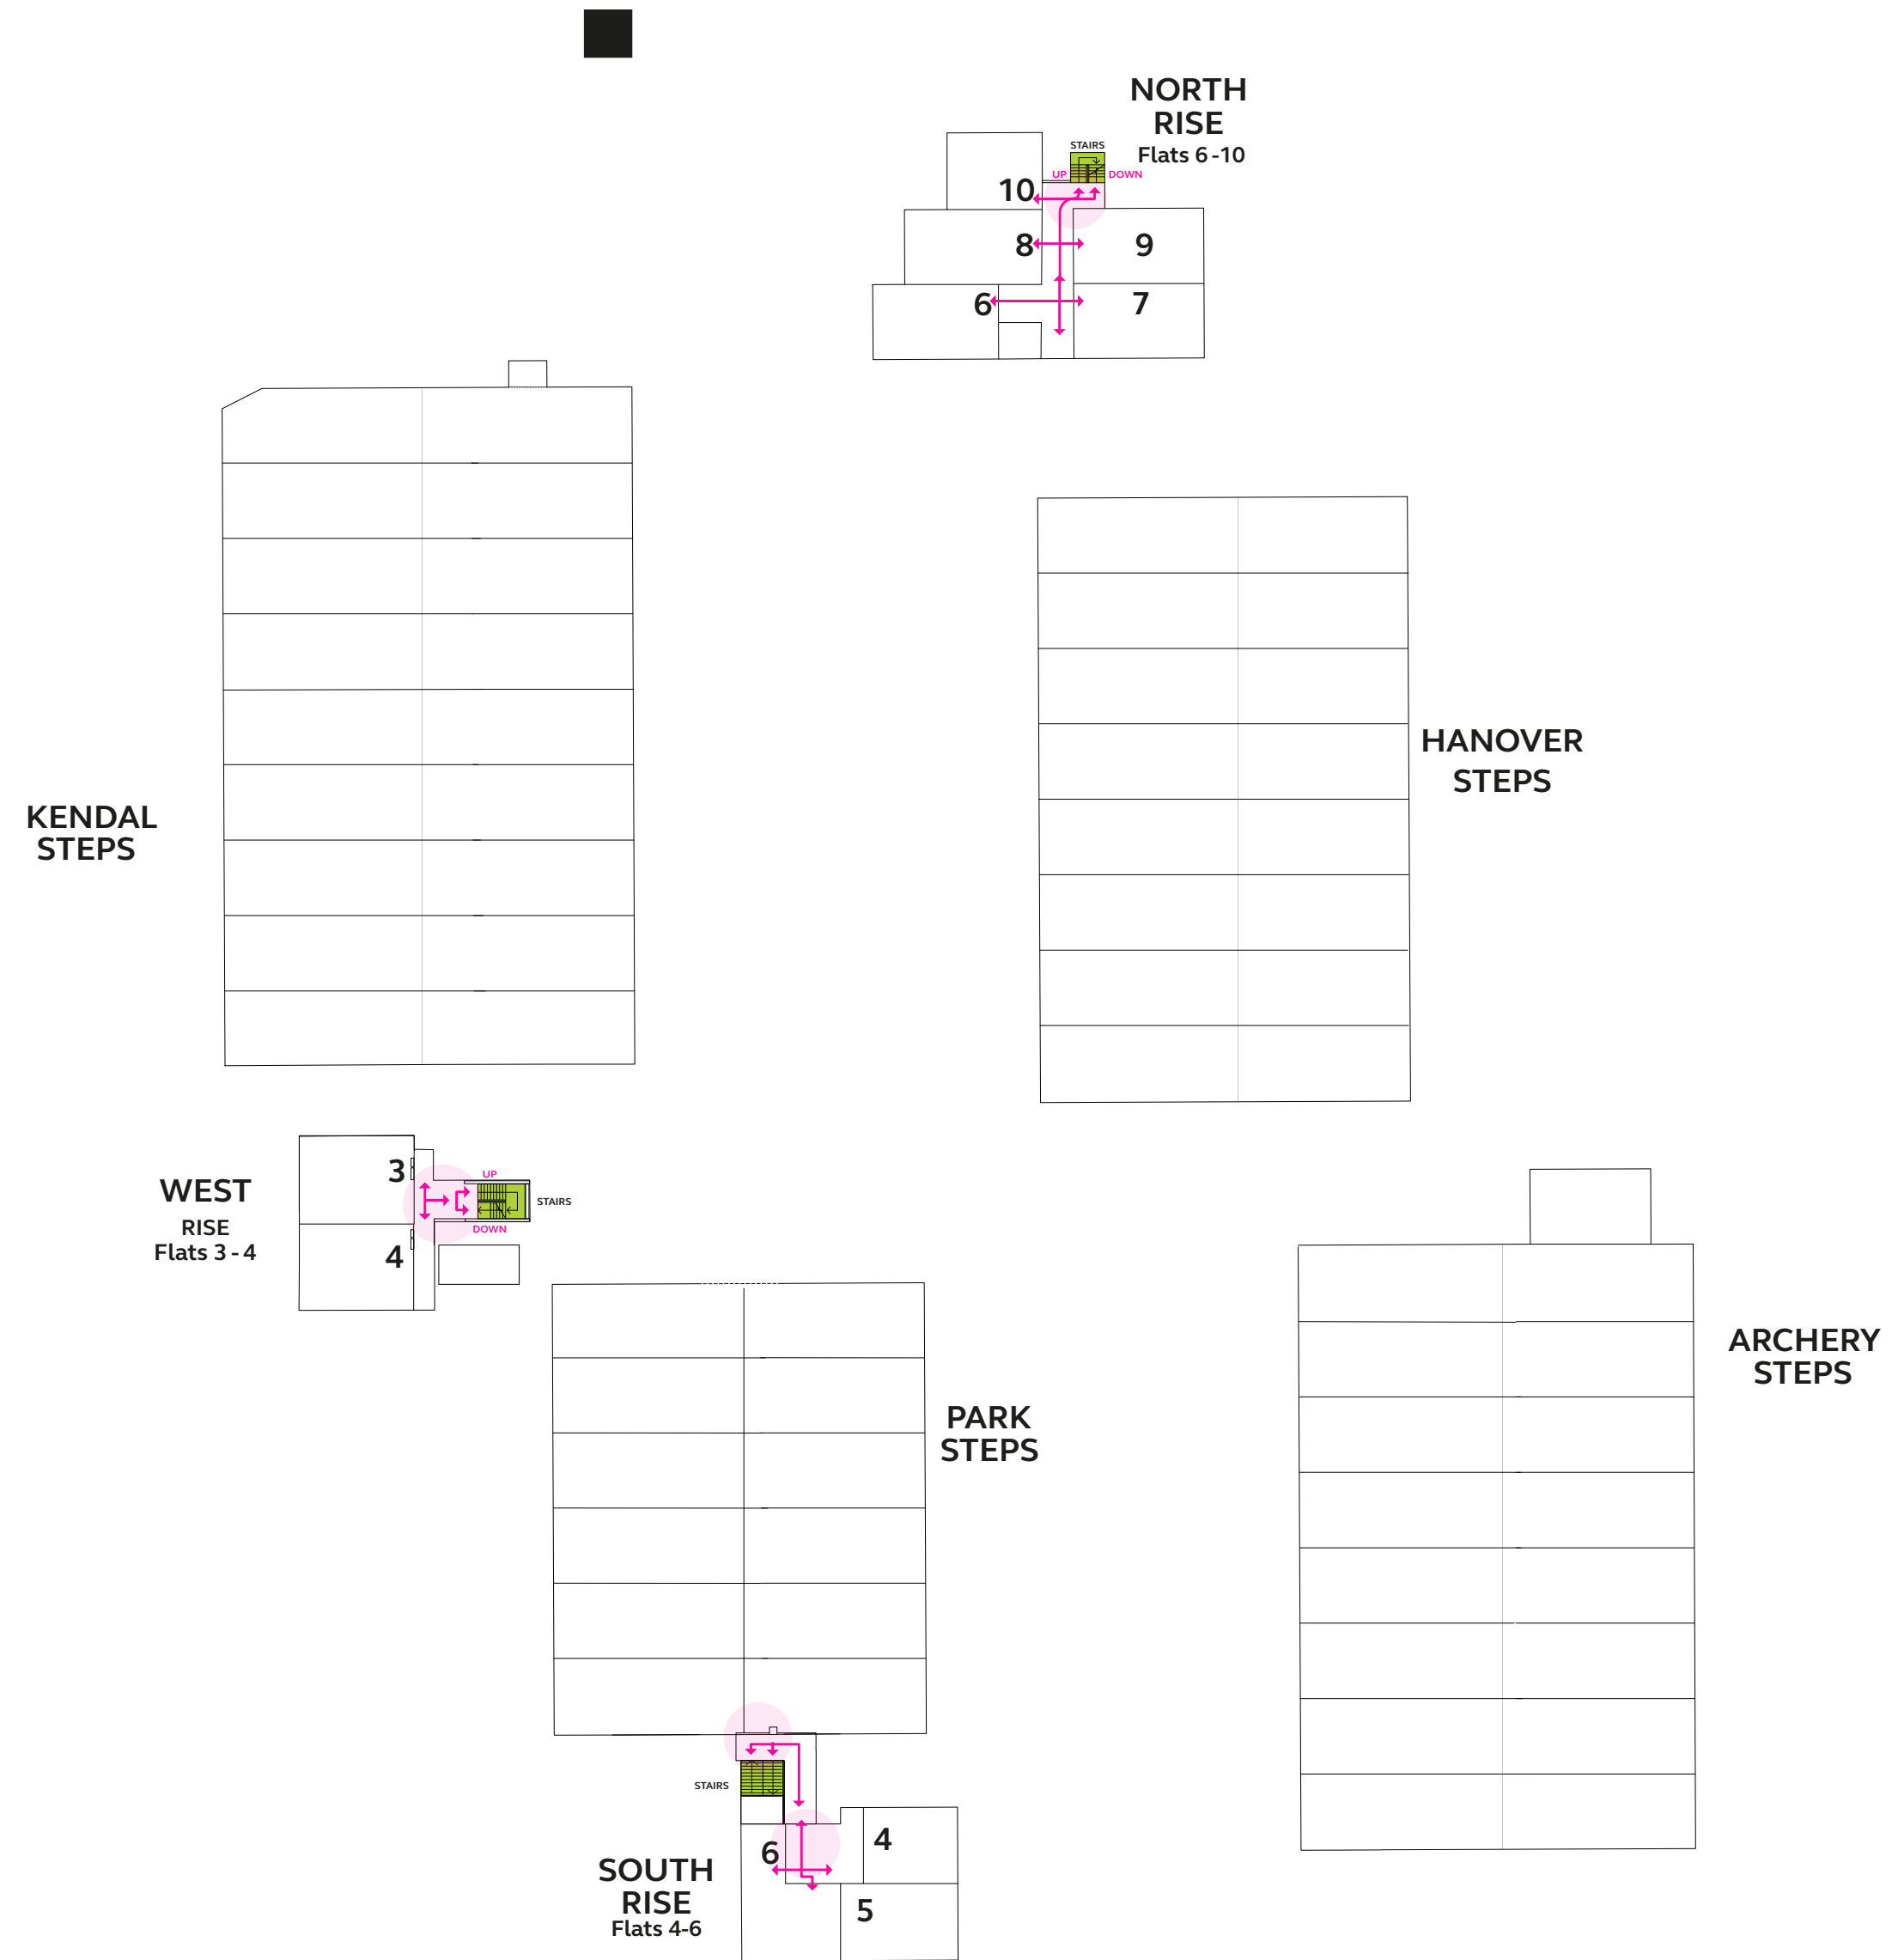


1

Site analysis
Second floor plan

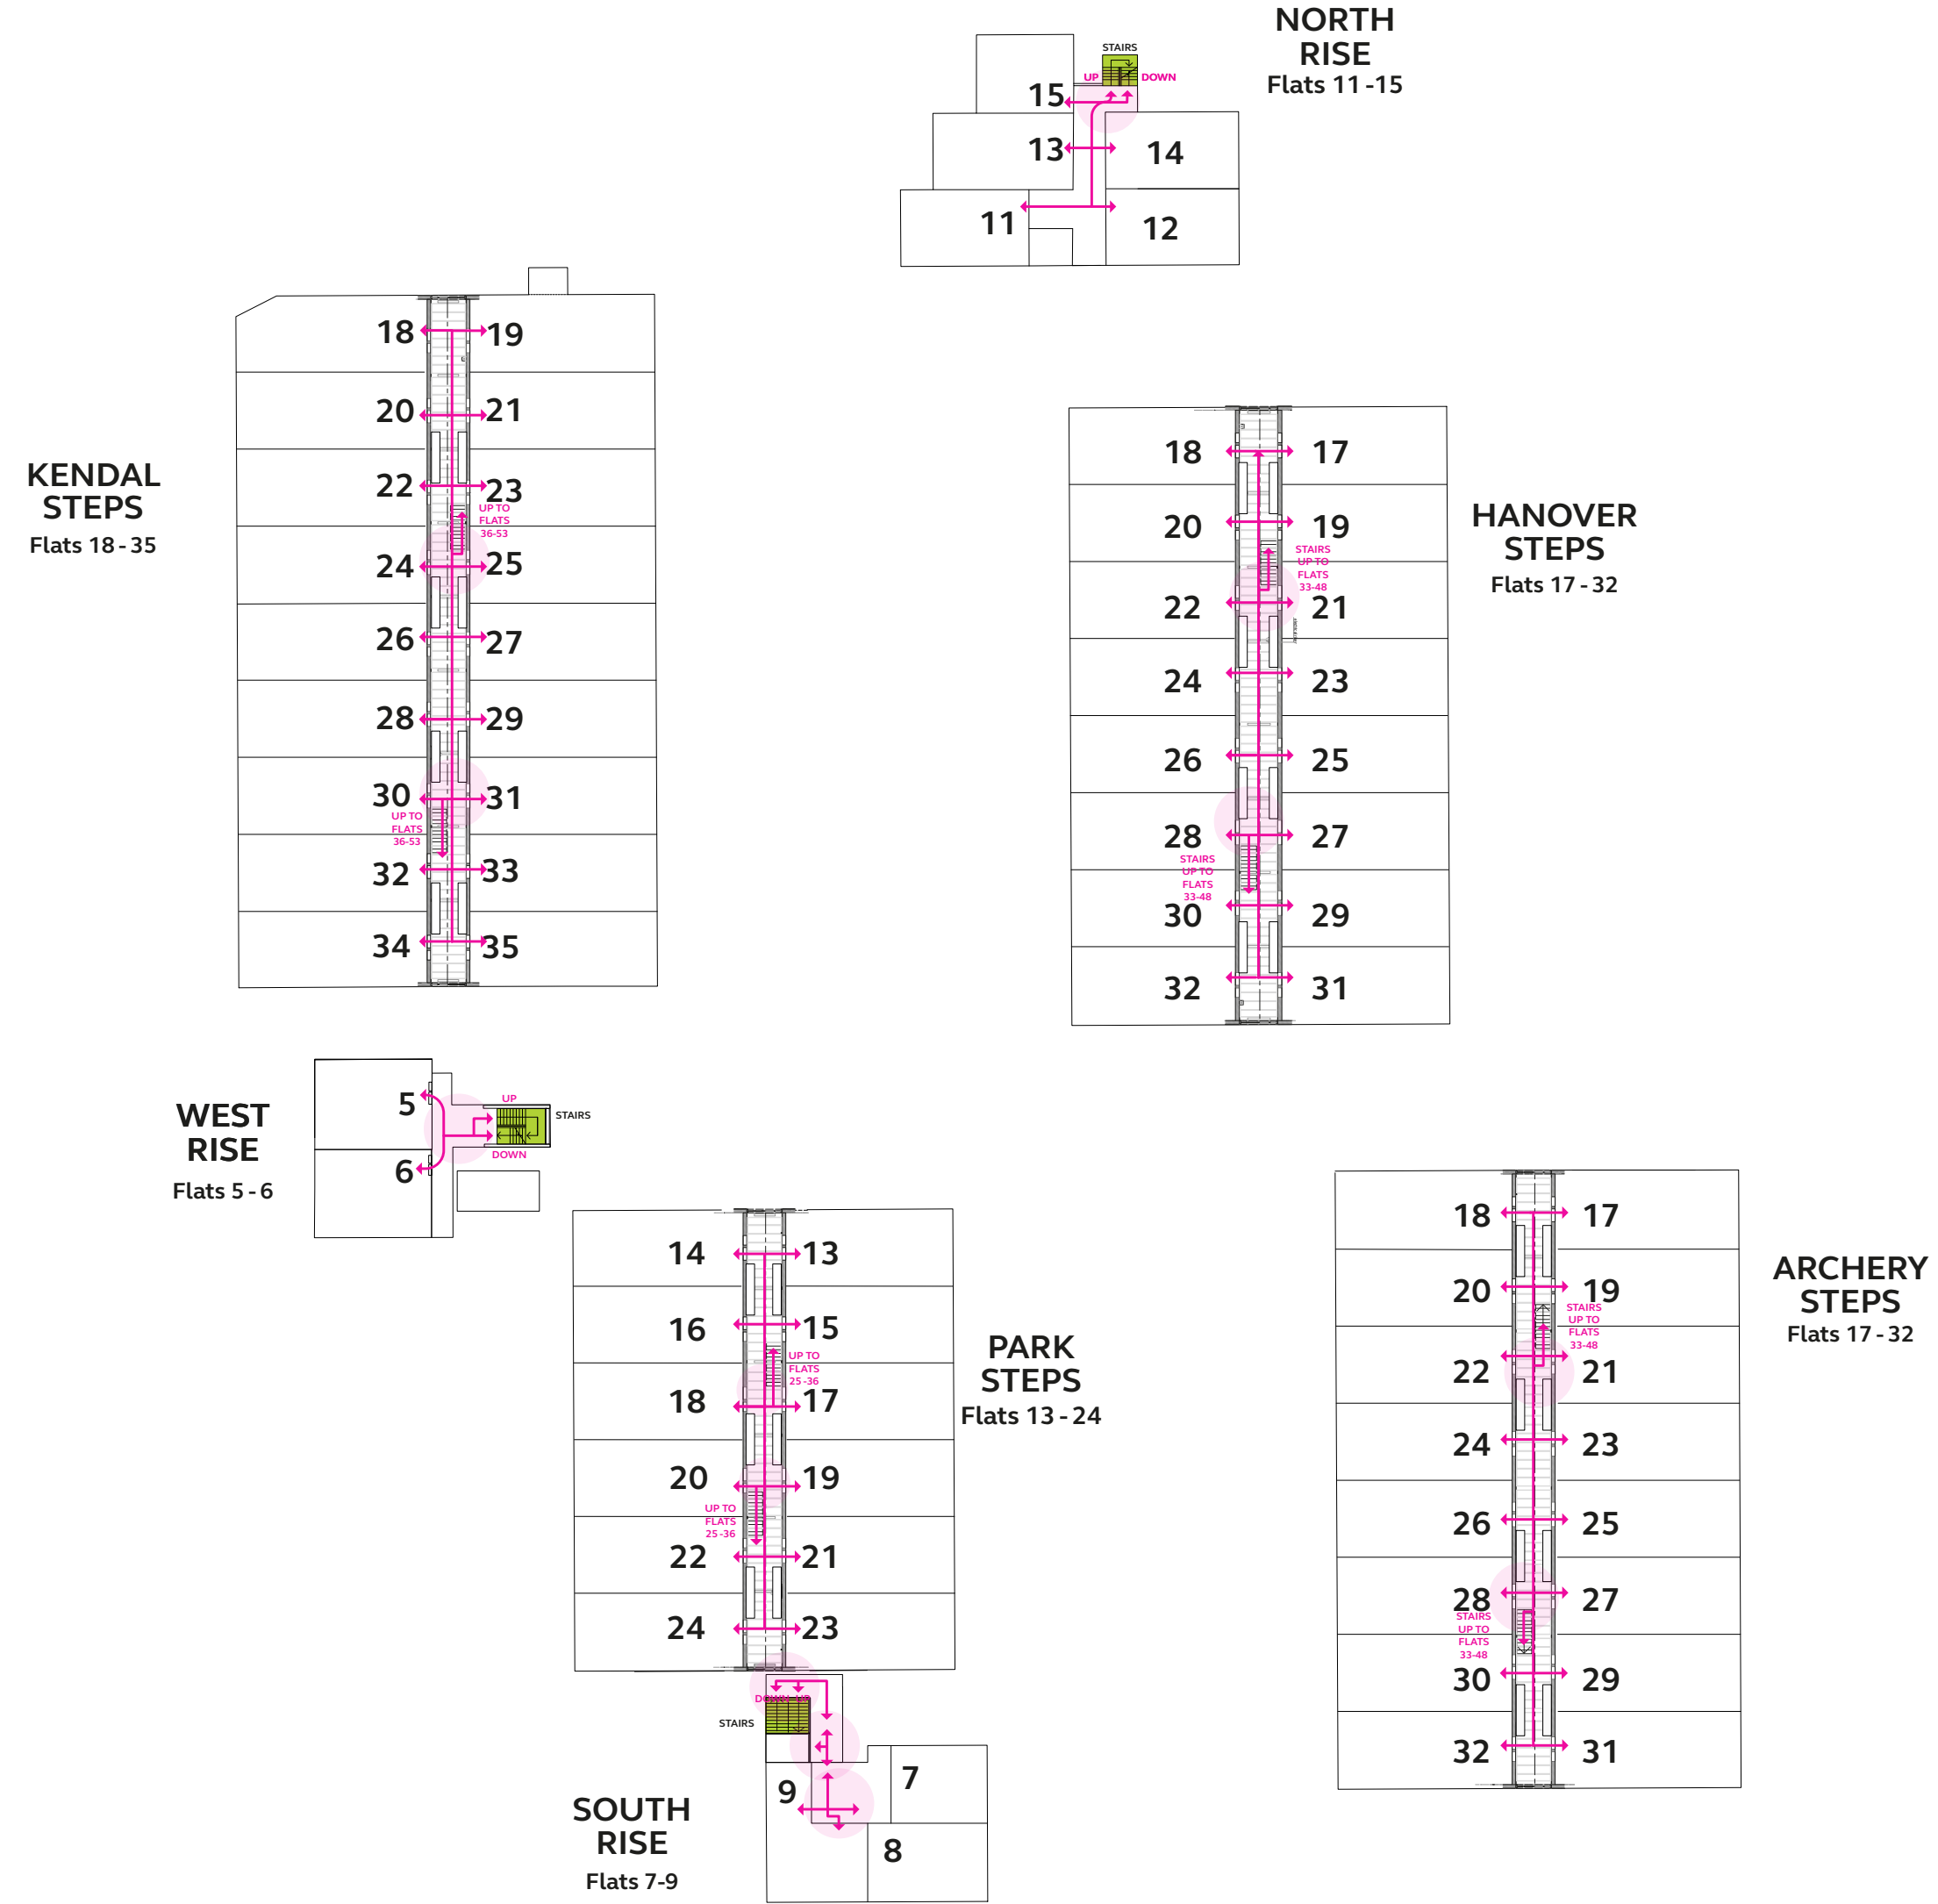


2

Site analysis
Third floor plan

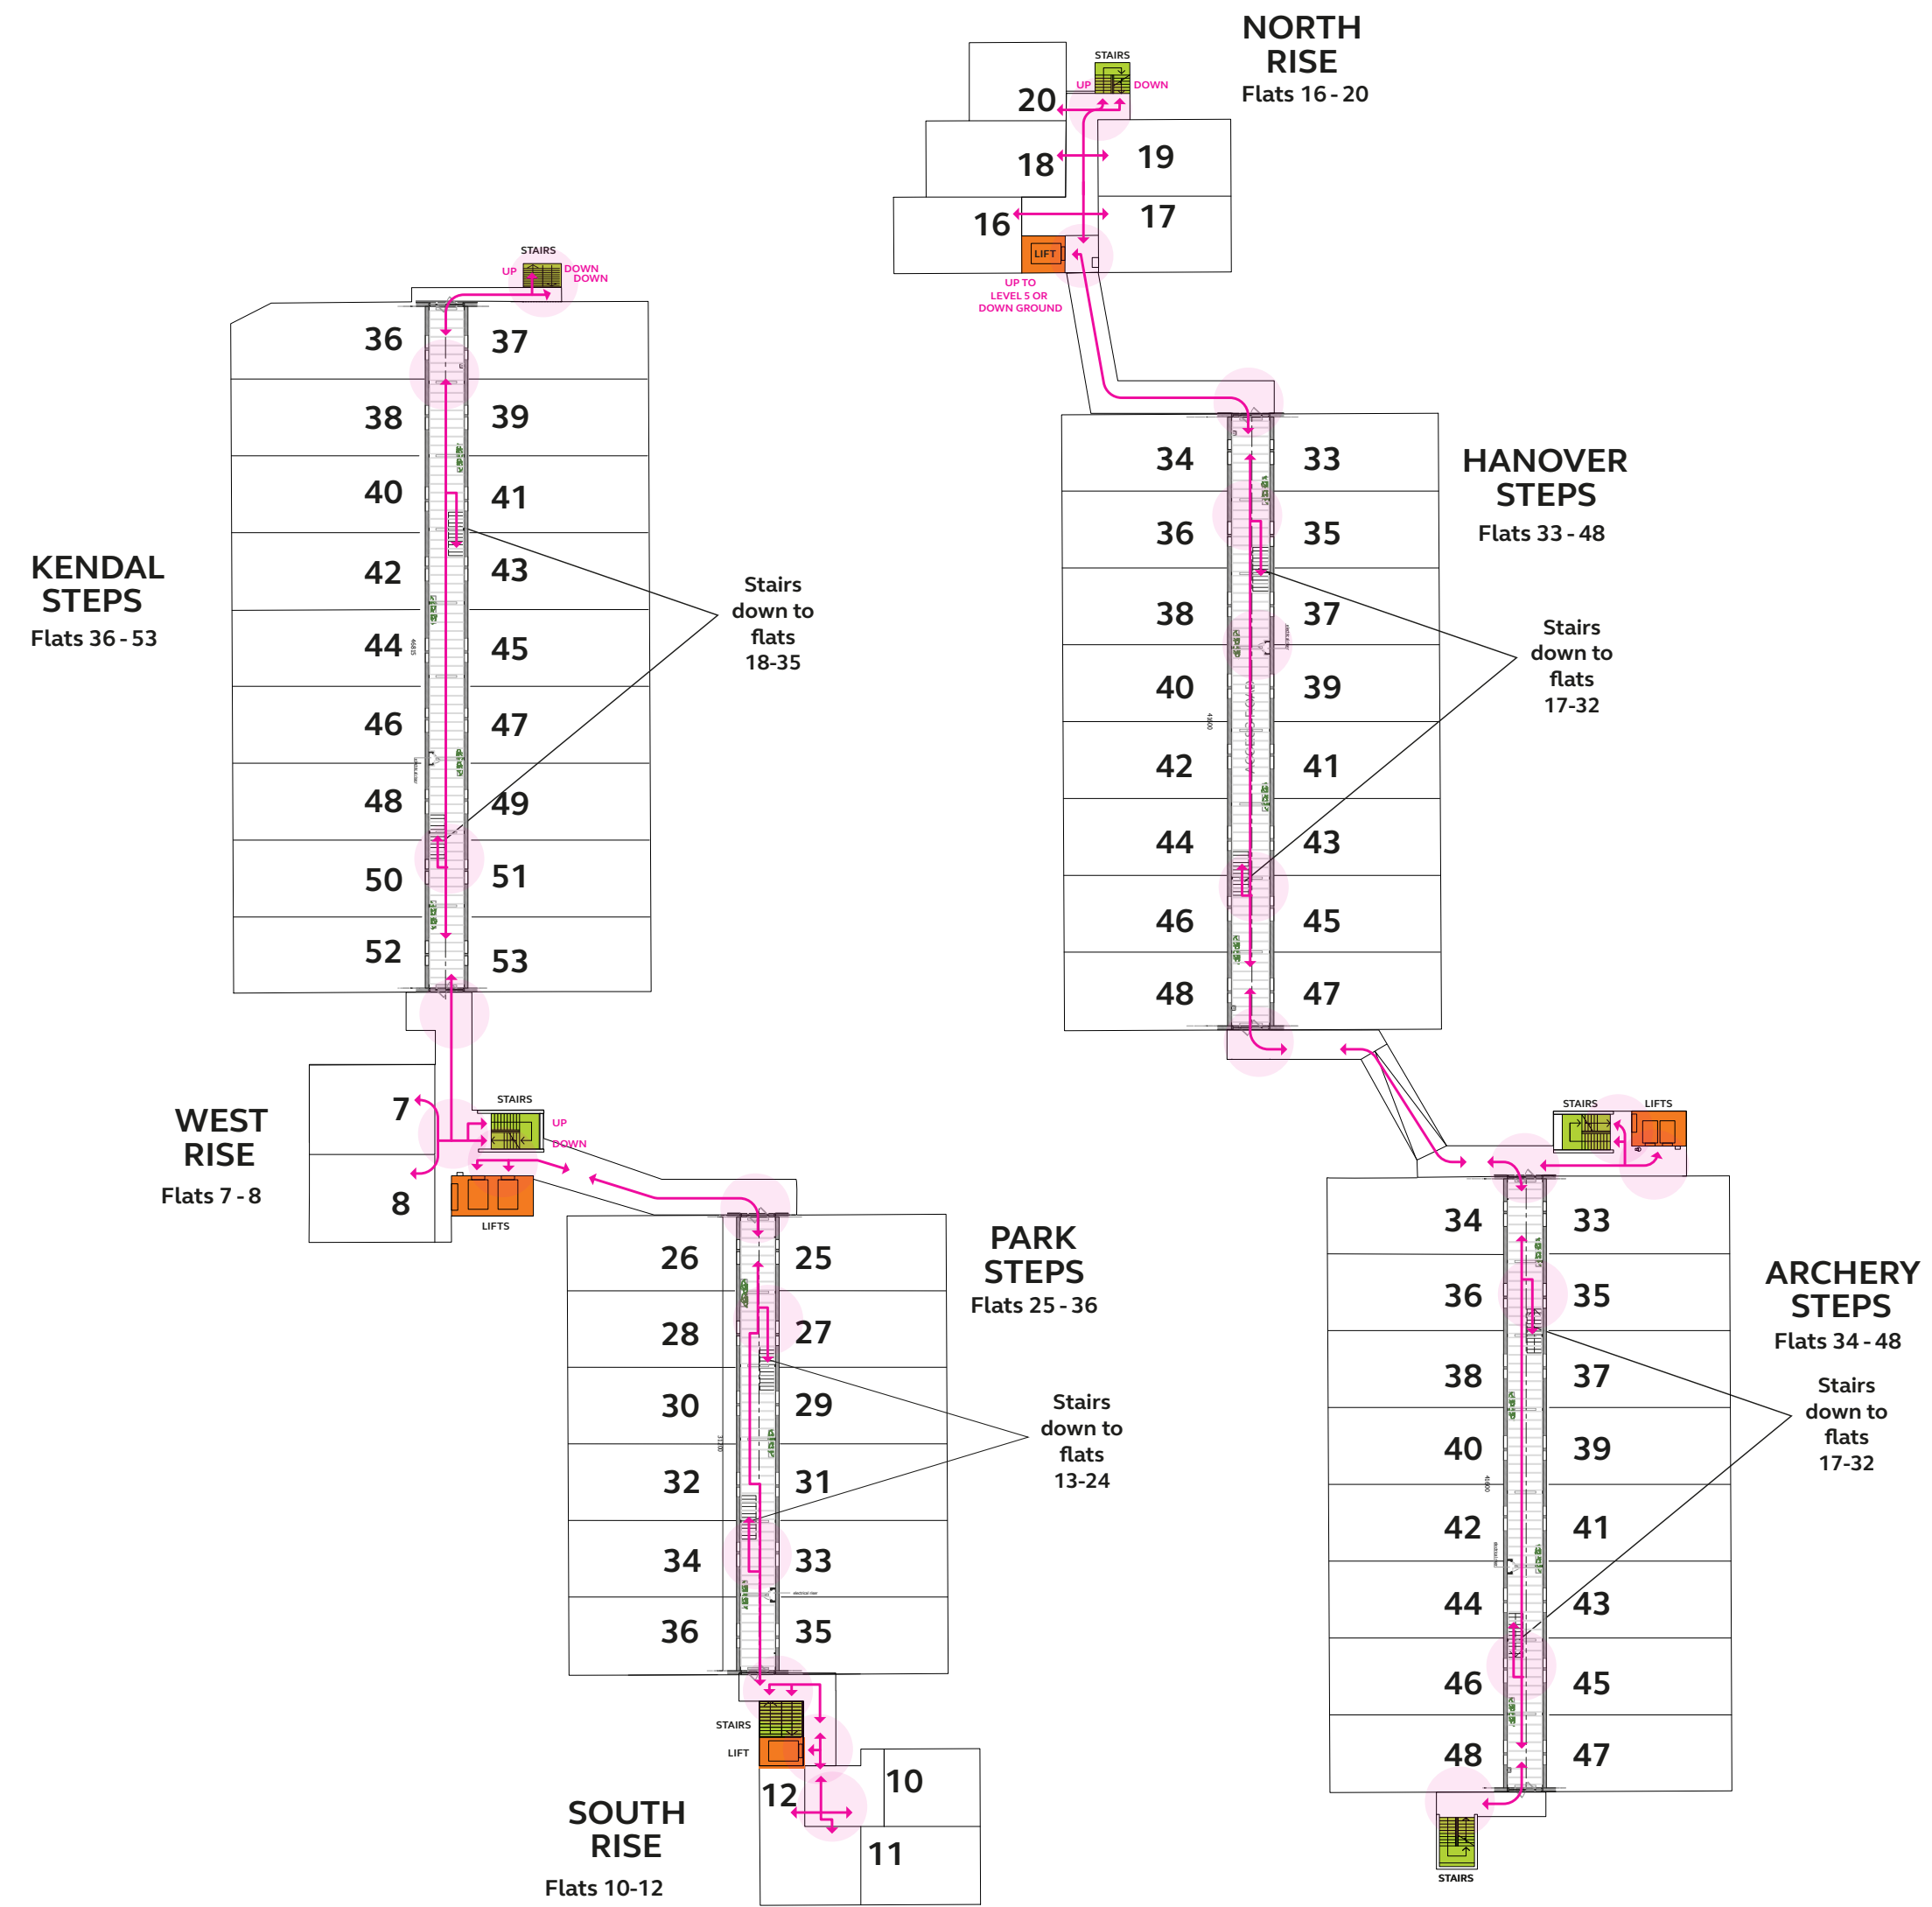


3

Site analysis
Fourth floor plan

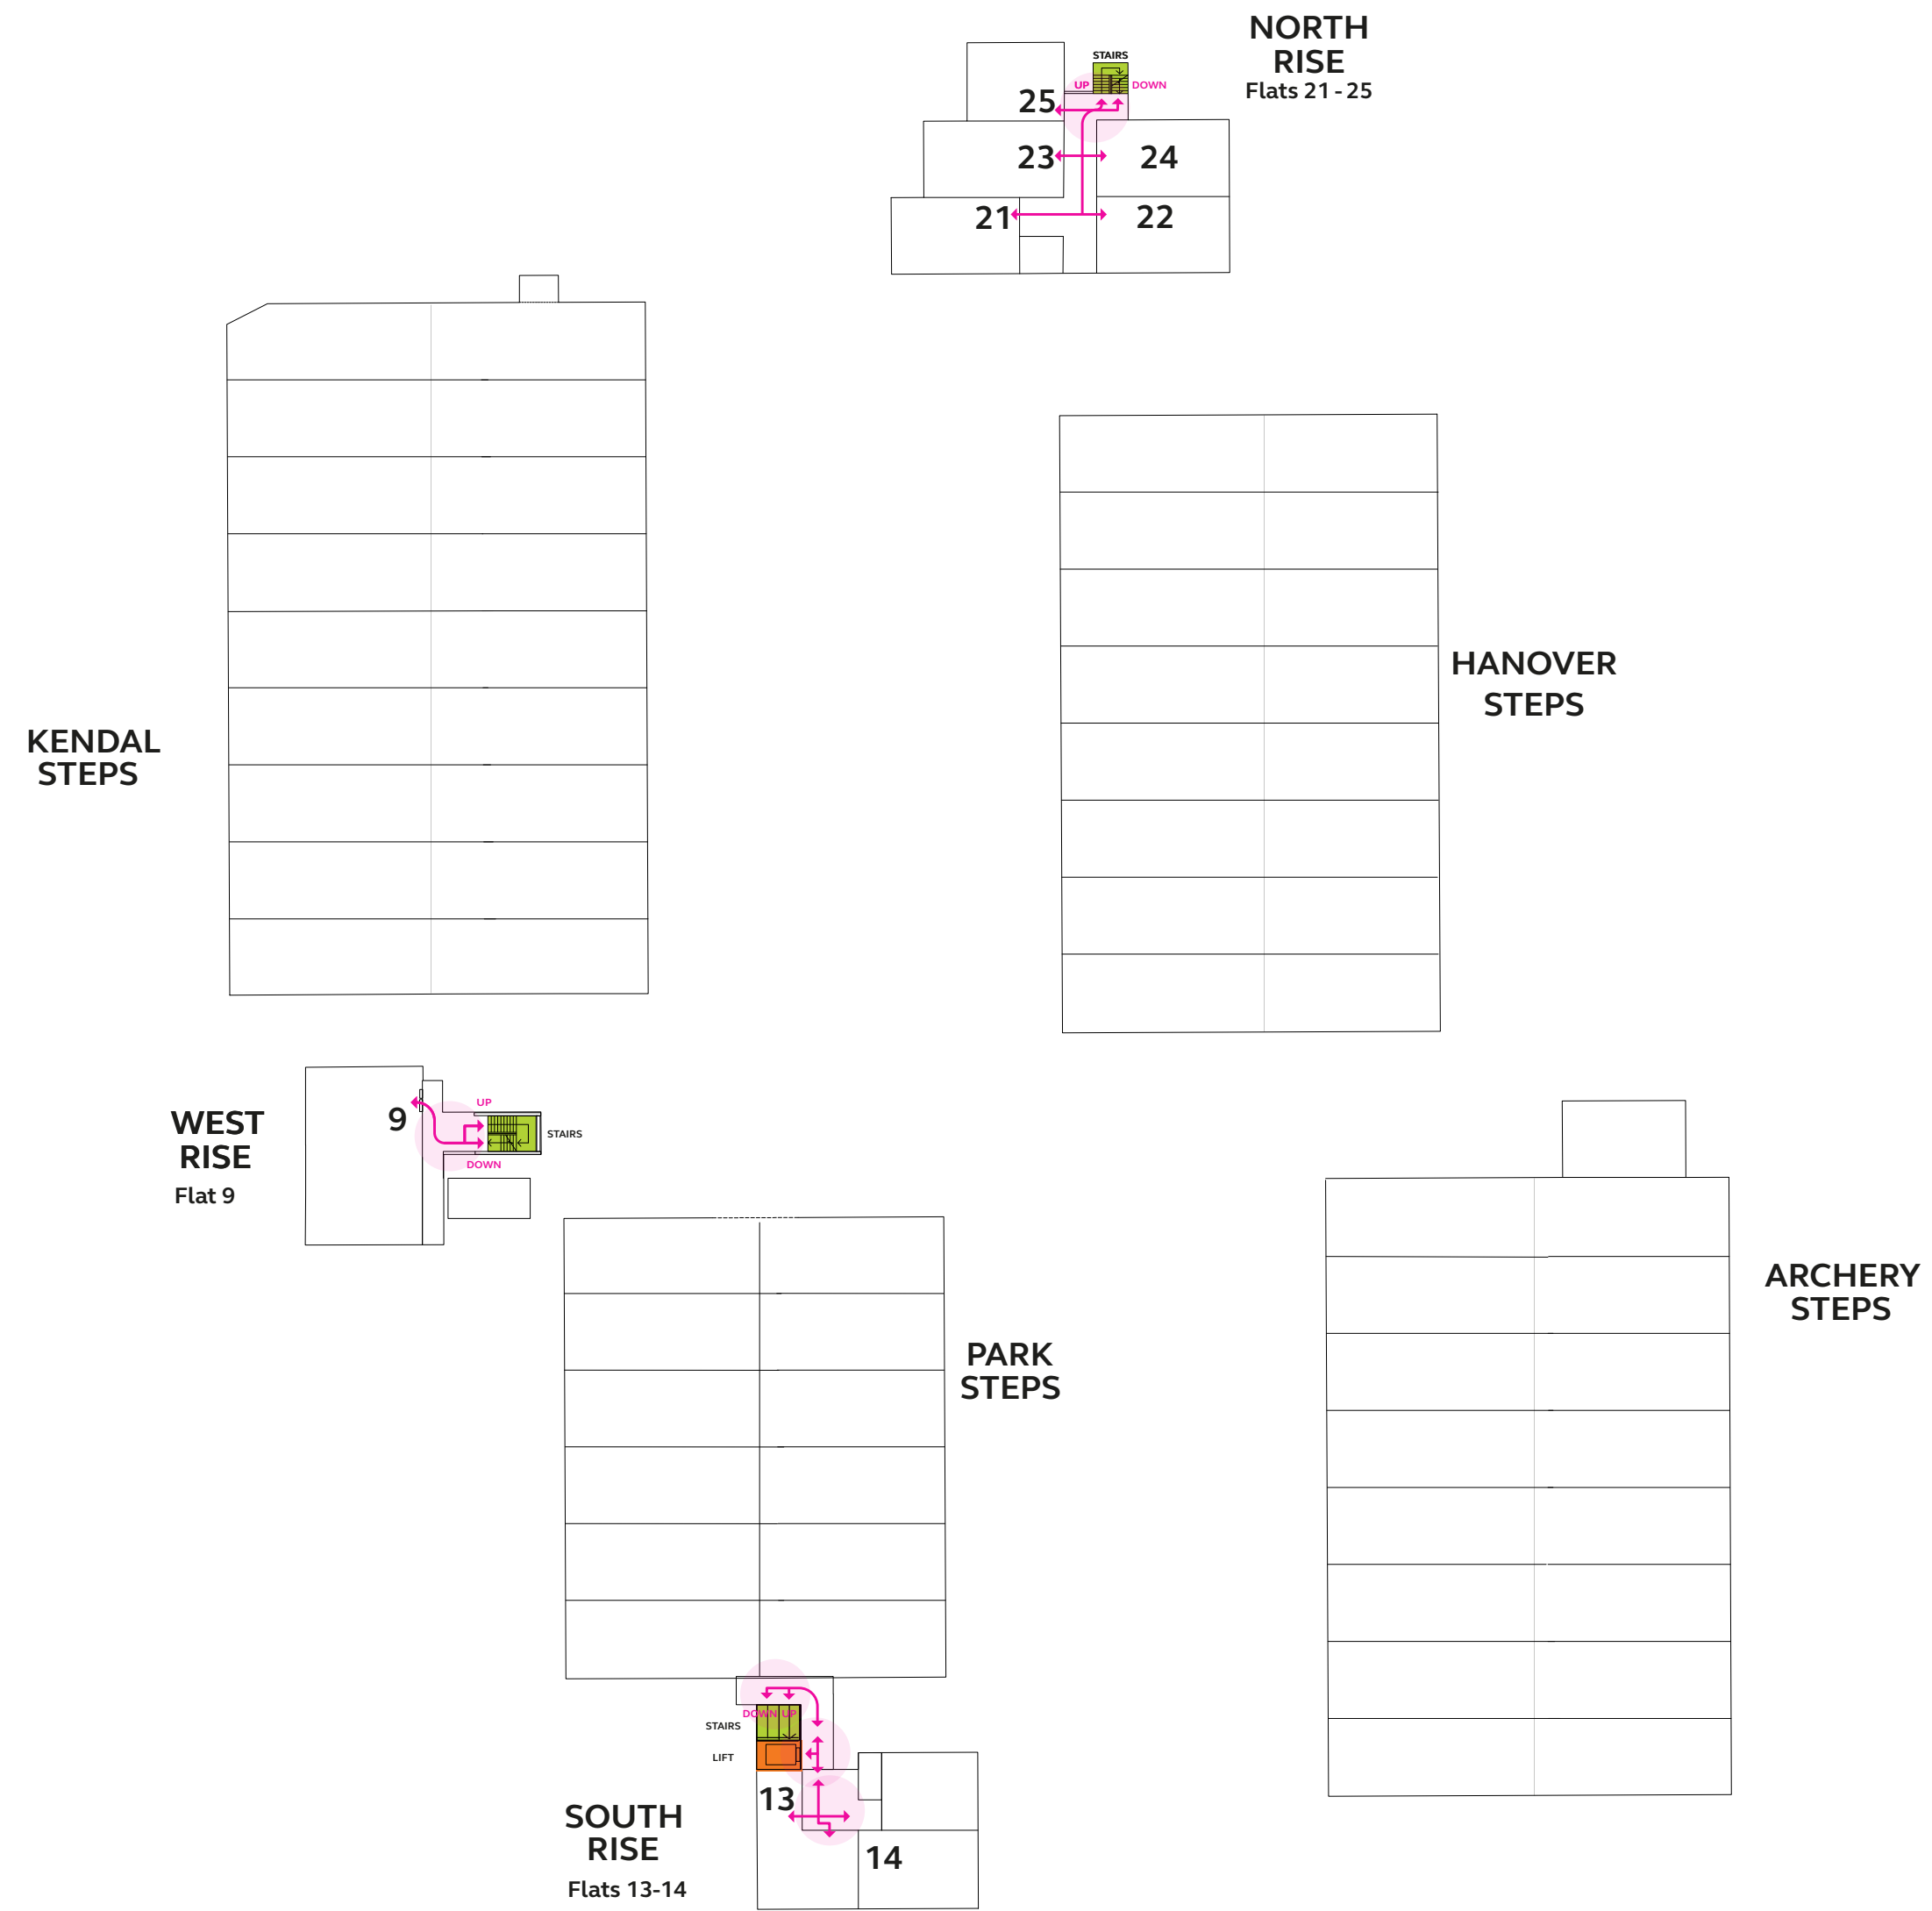


4

Site analysis
Fifth floor plan

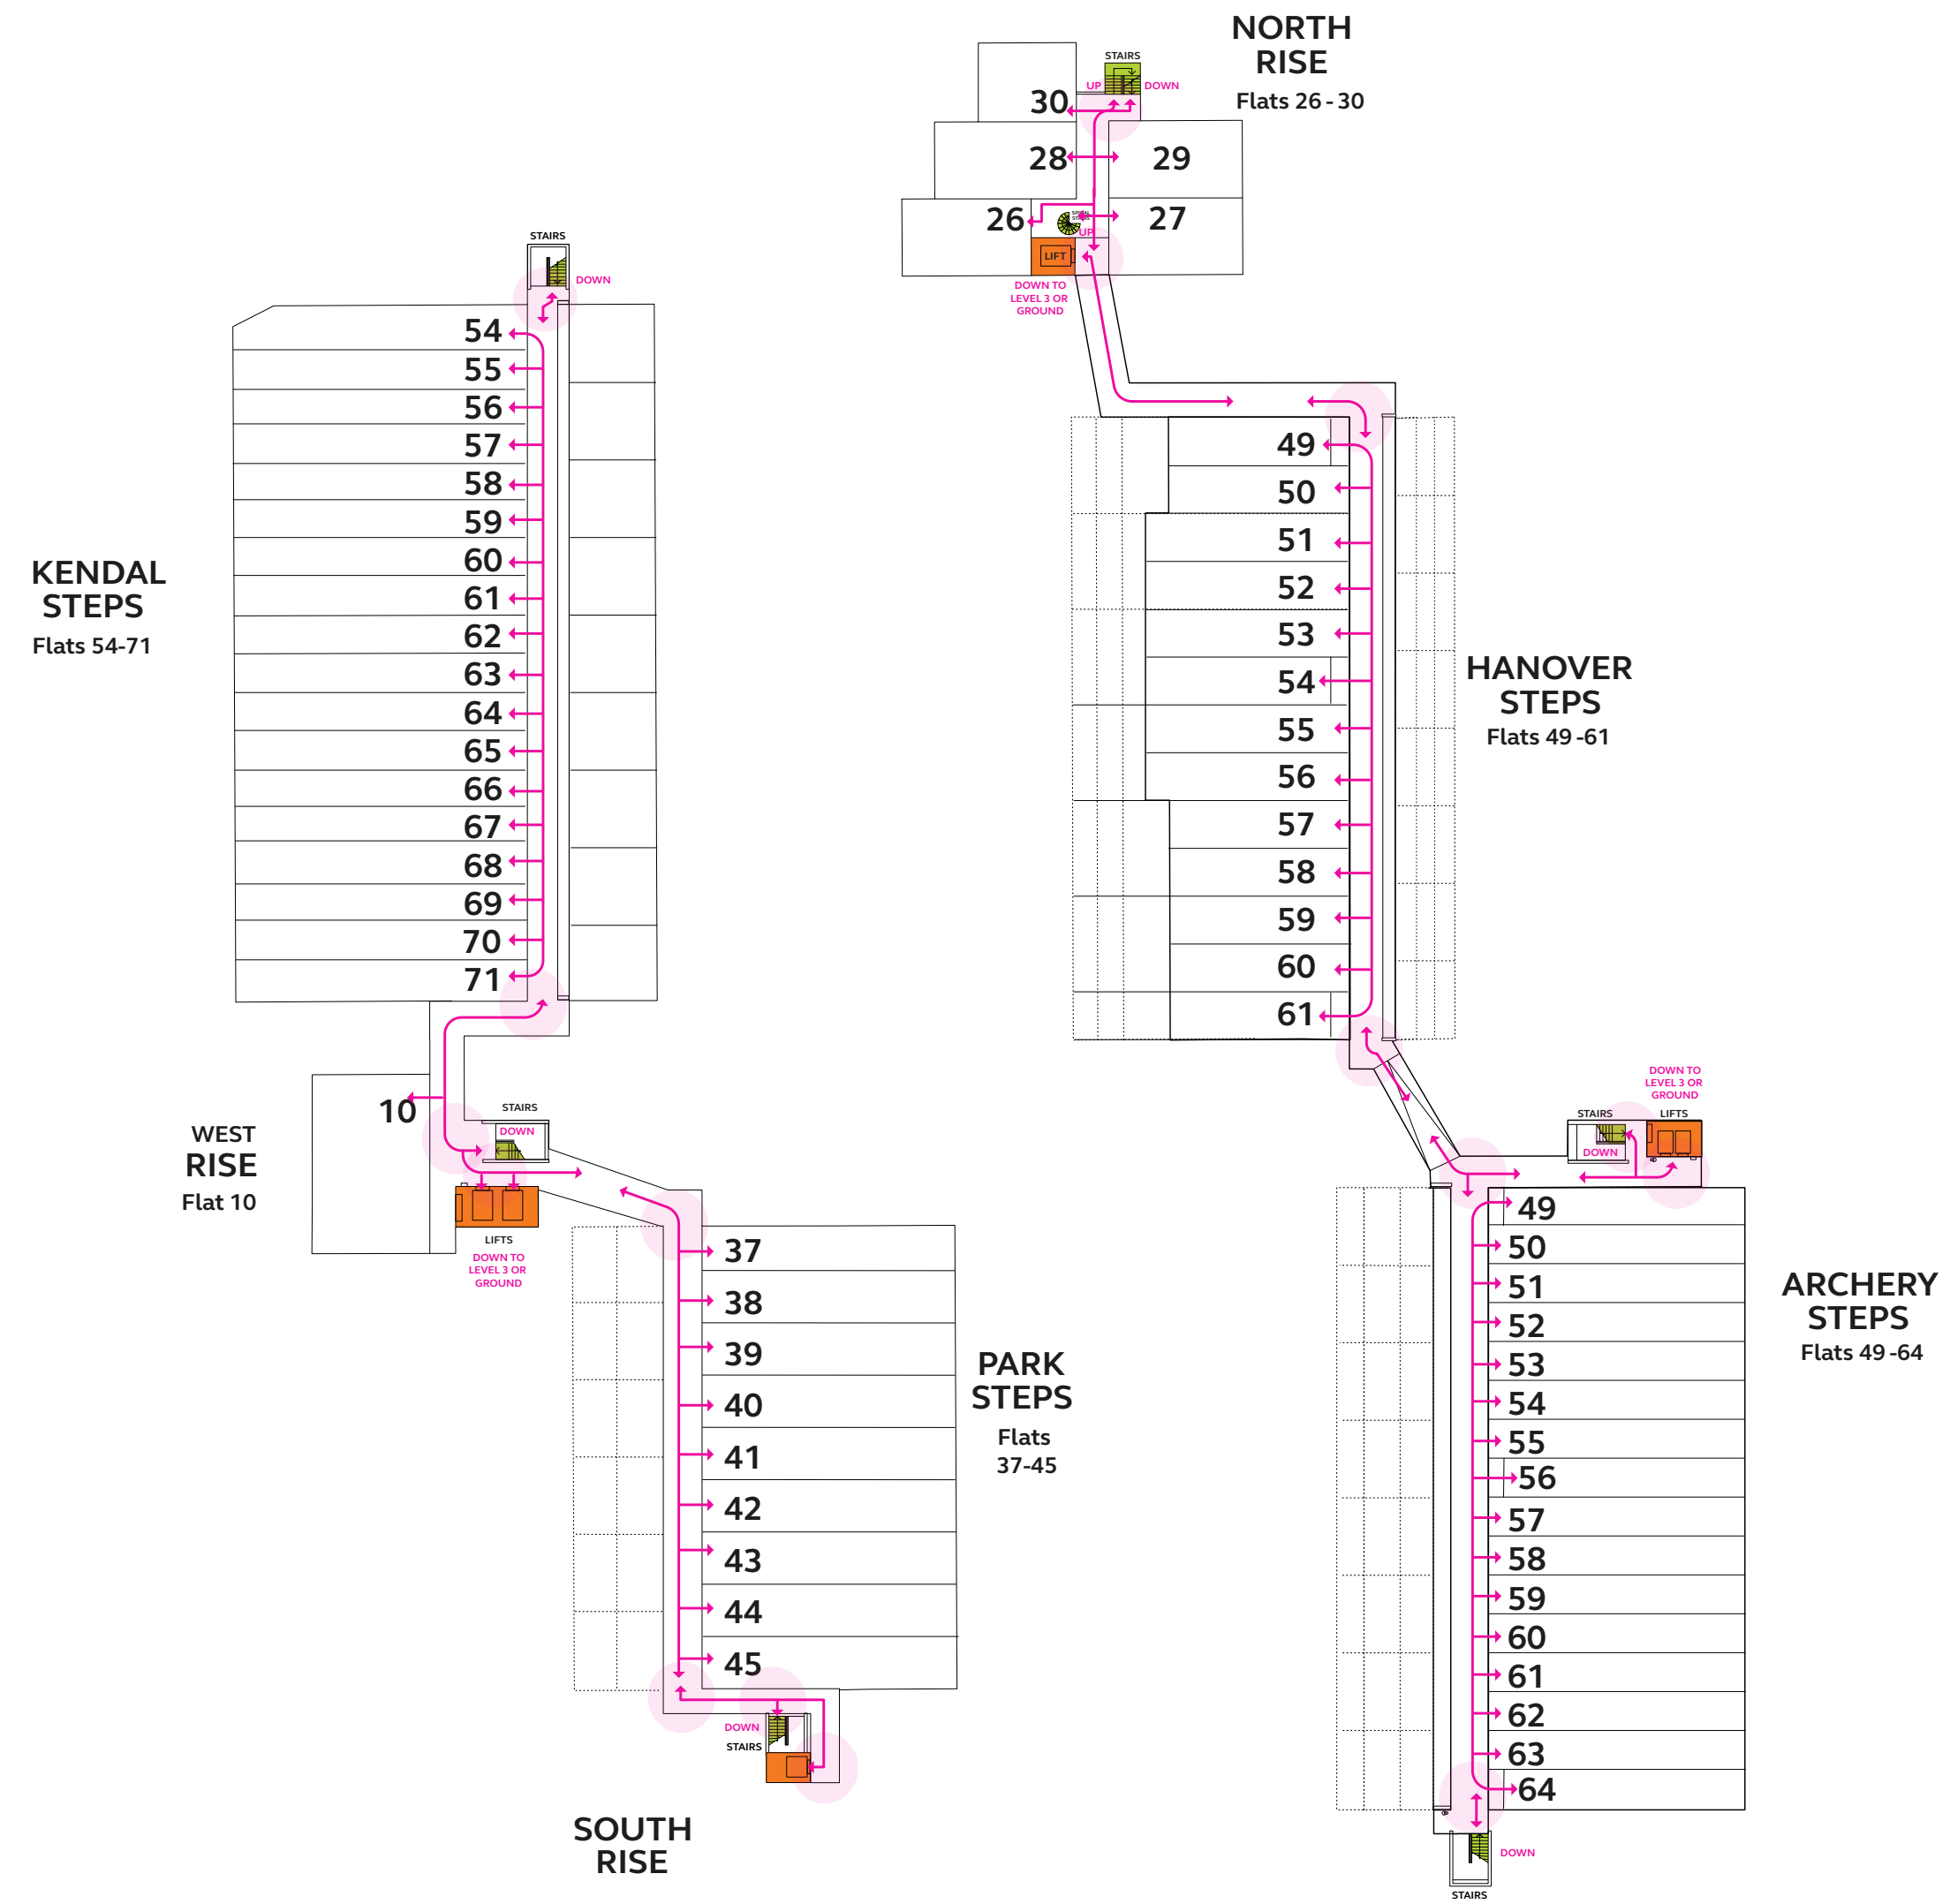

Site analysis
Sixth floor plan

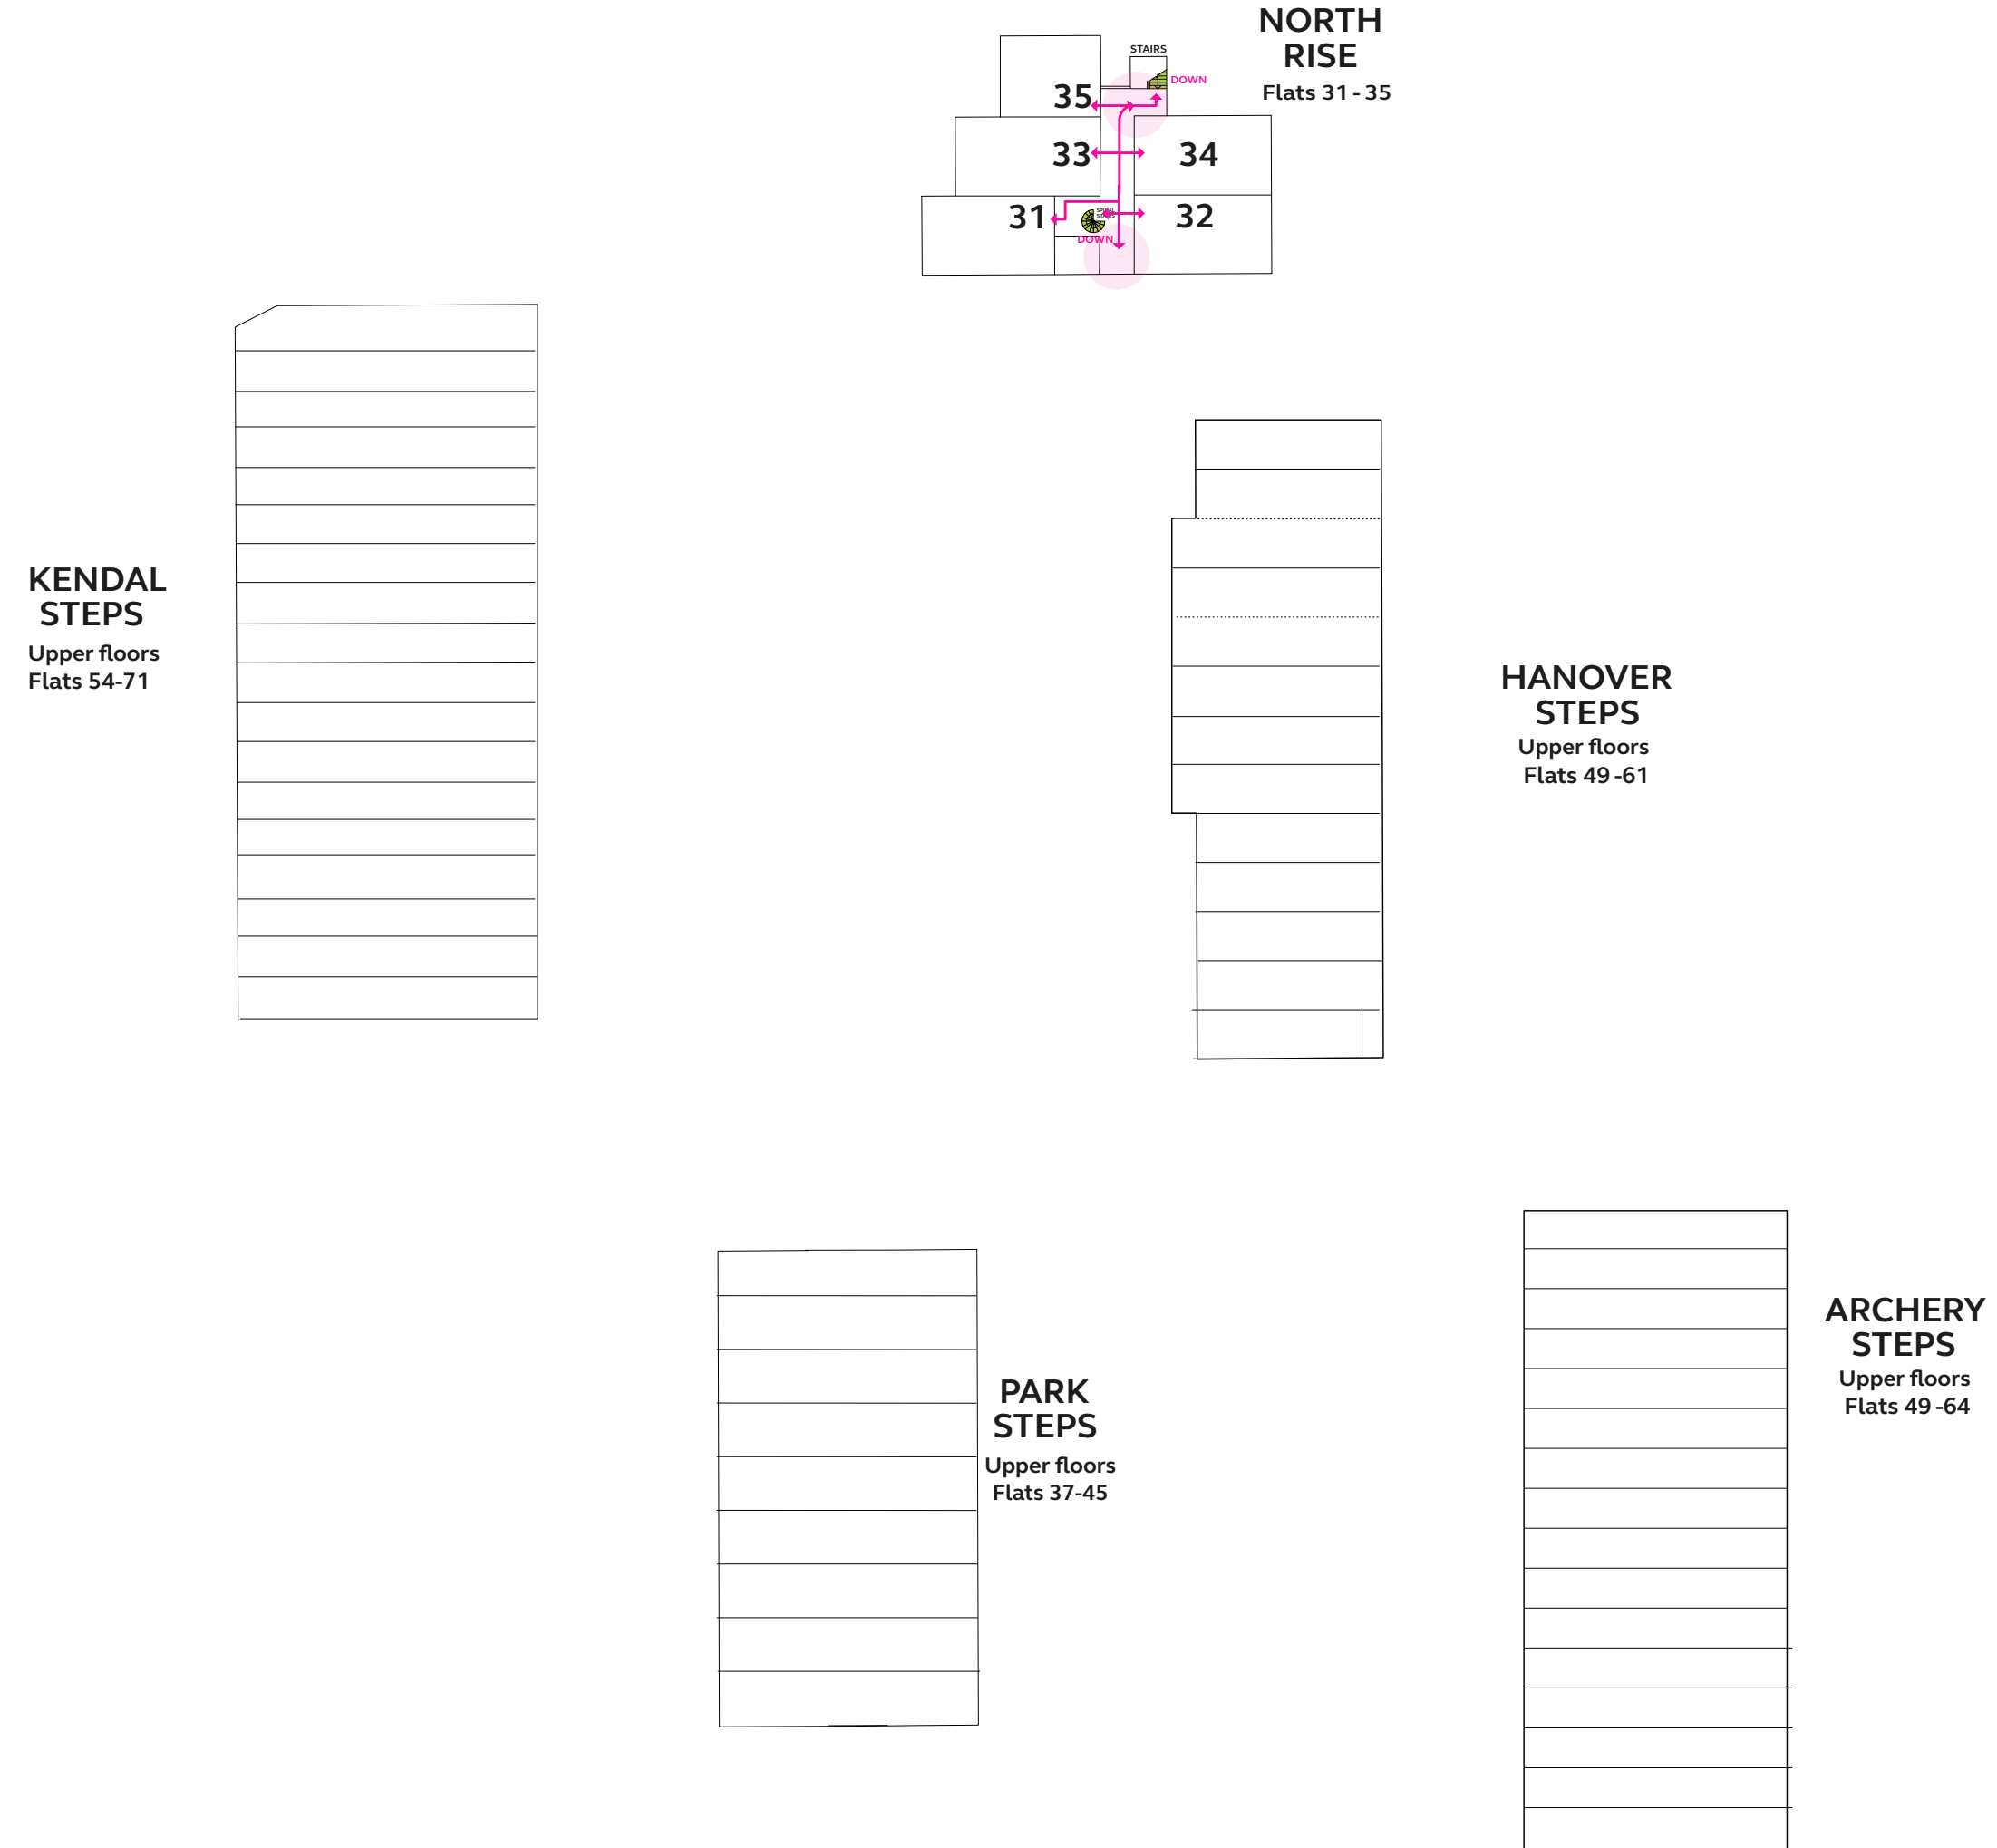

6

Vehicle signage

Sign locations and content

Vehicle signage

User journeys and decision nodes

There is only one main vehicle entrance.

Entrance to the resident's car park is via a ramp, but visitors should not drive down the ramp.


There are a number of key decision points but there is only one directional sign for vehicles.

Buildings on the south side of the development are obscured by the north buildings.

Buildings on the south side are accessed through the tunnels of Kendal Steps and Hanover Steps.

 Vehicle user journey

 Decision node

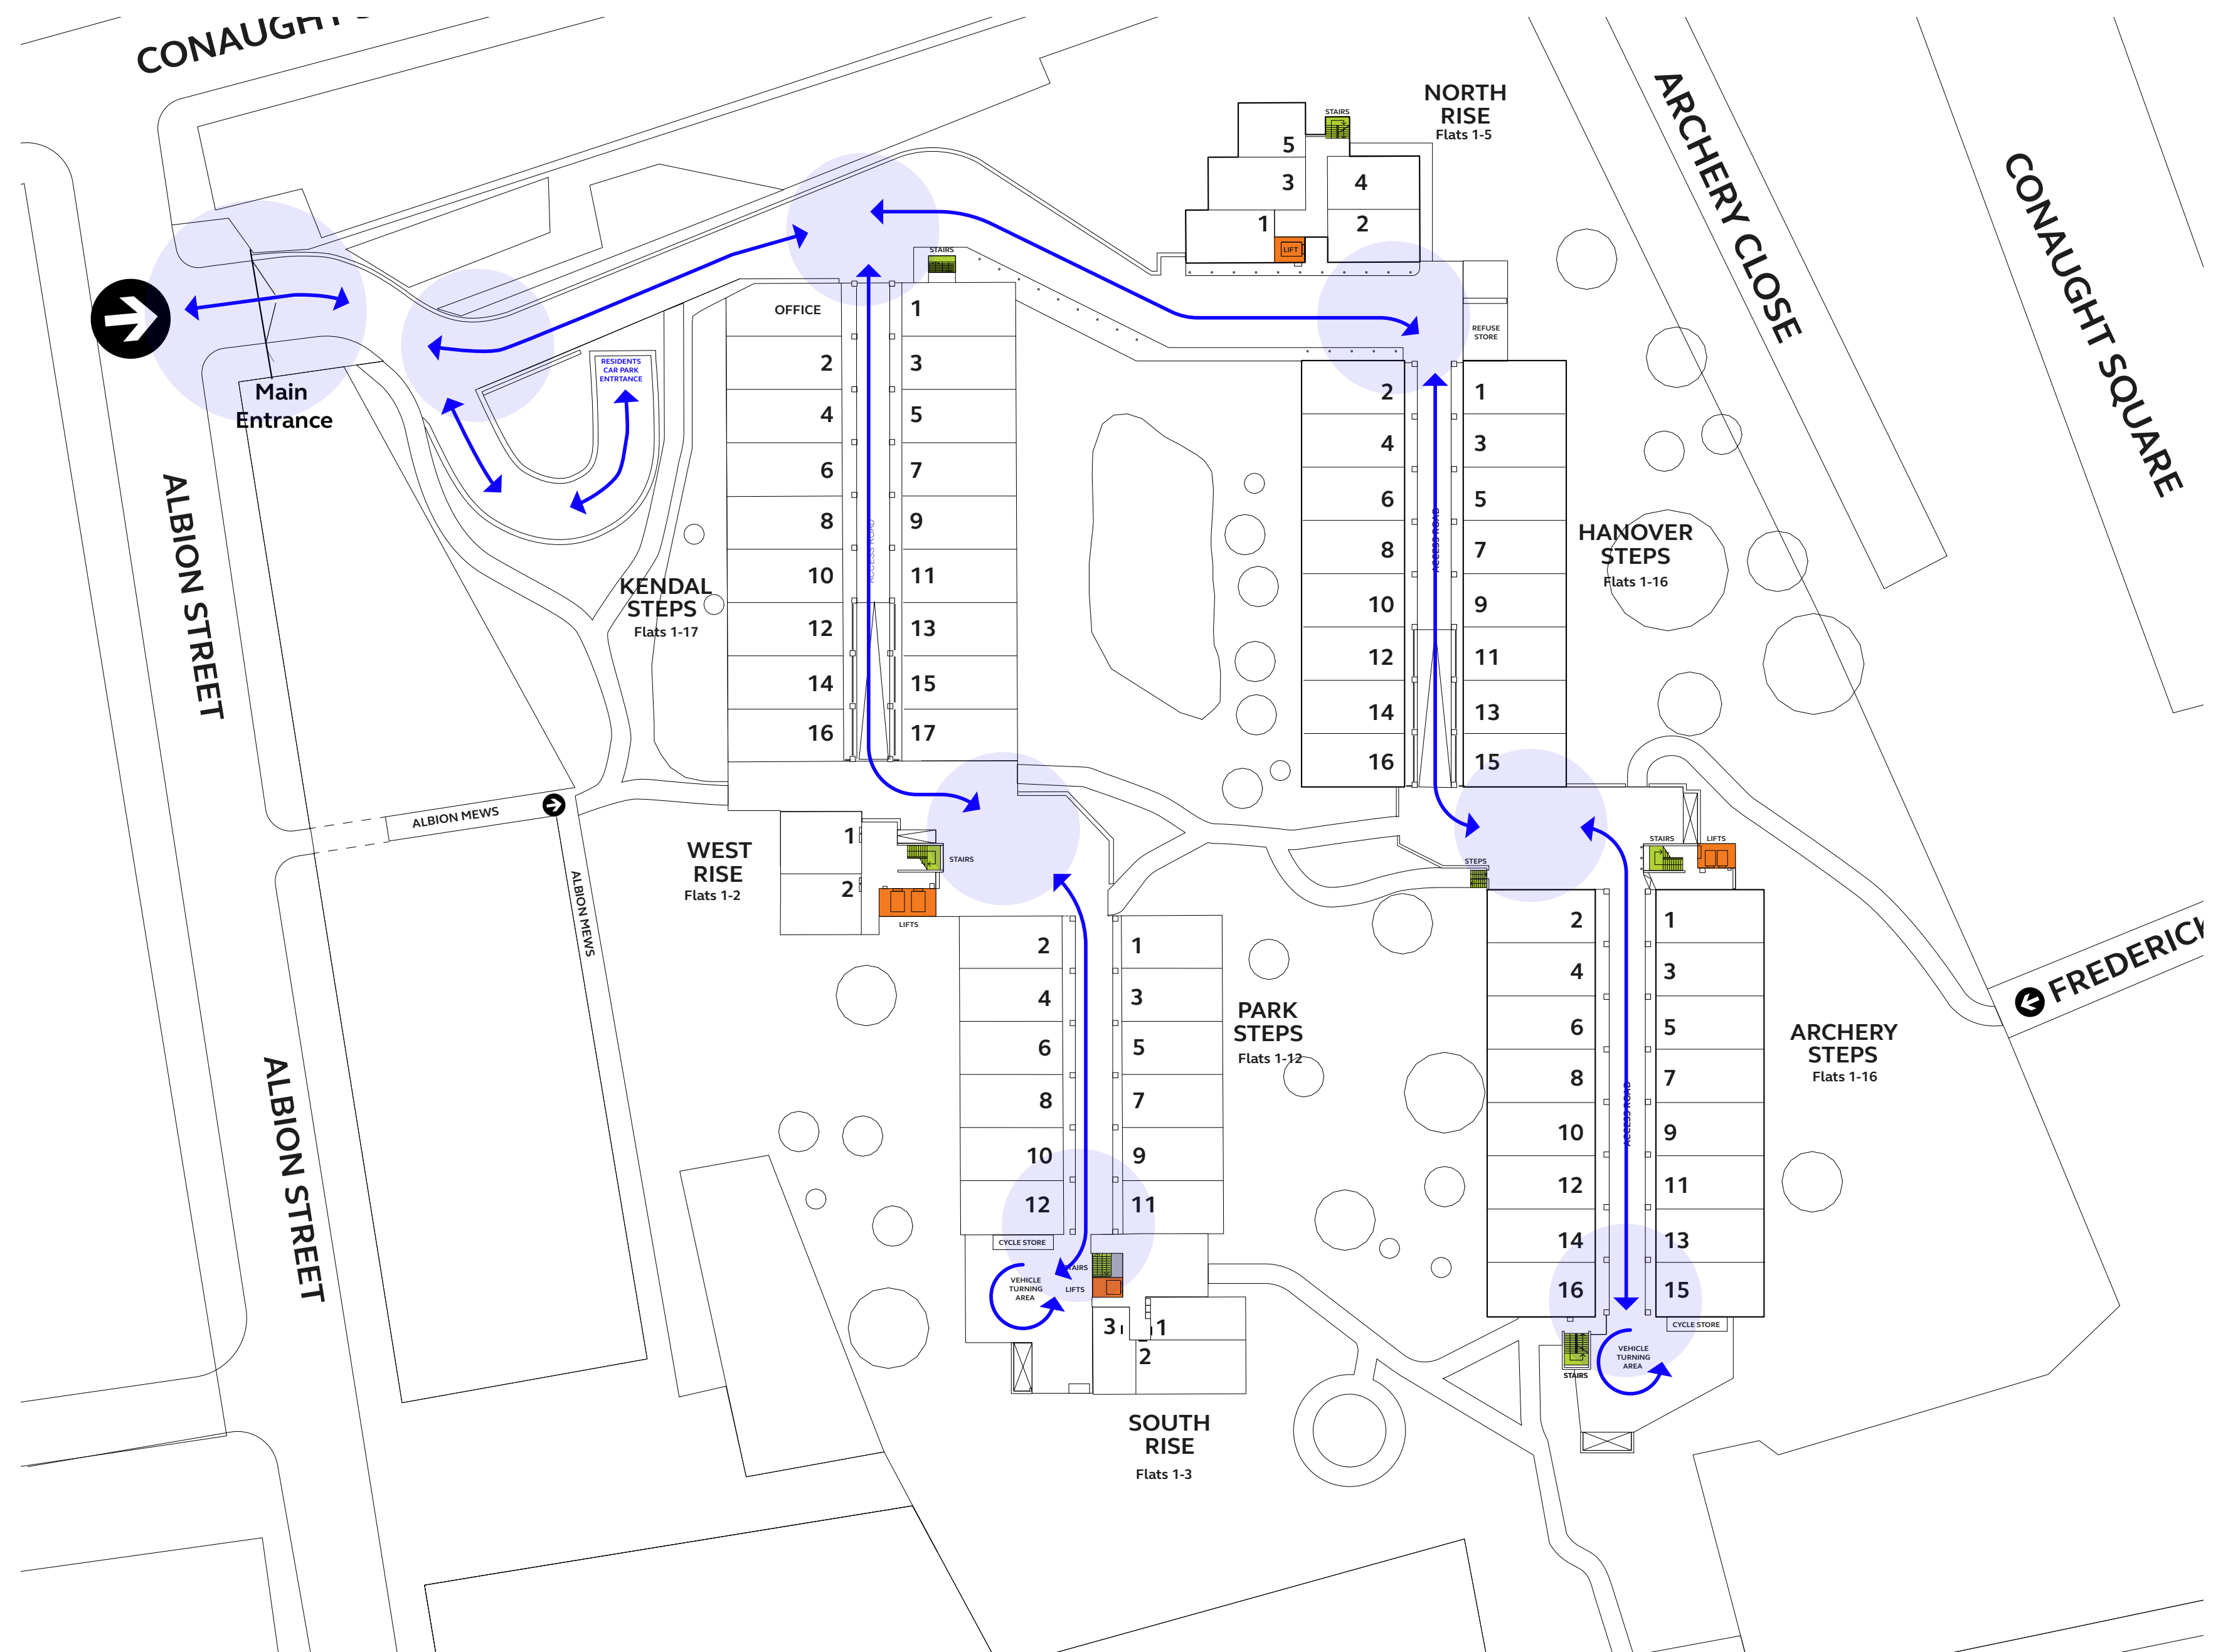

Vehicle signage Sign locations

Sign key

Traffic directional (TD)




Traffic directional (TD)



Vehicle signage
Sign content



TD_L0SGF_01A

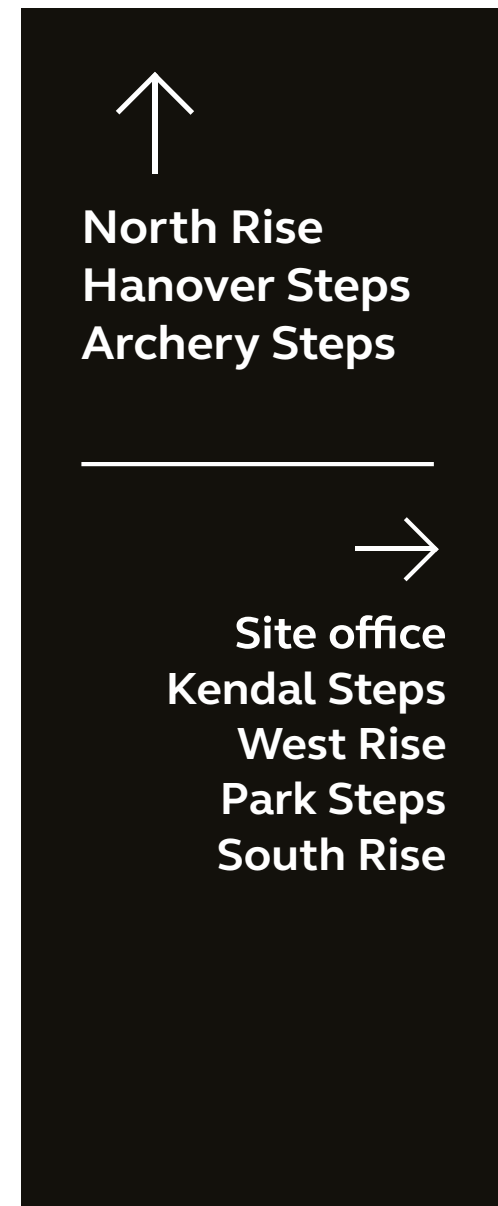

TD_L0SGF_02A





TD_L0SGF_02B

Public realm signage

Sign locations and content

Public realm signage
User journeys and decision nodes

Apart from the main vehicle routes, footpaths also link the various buildings together.

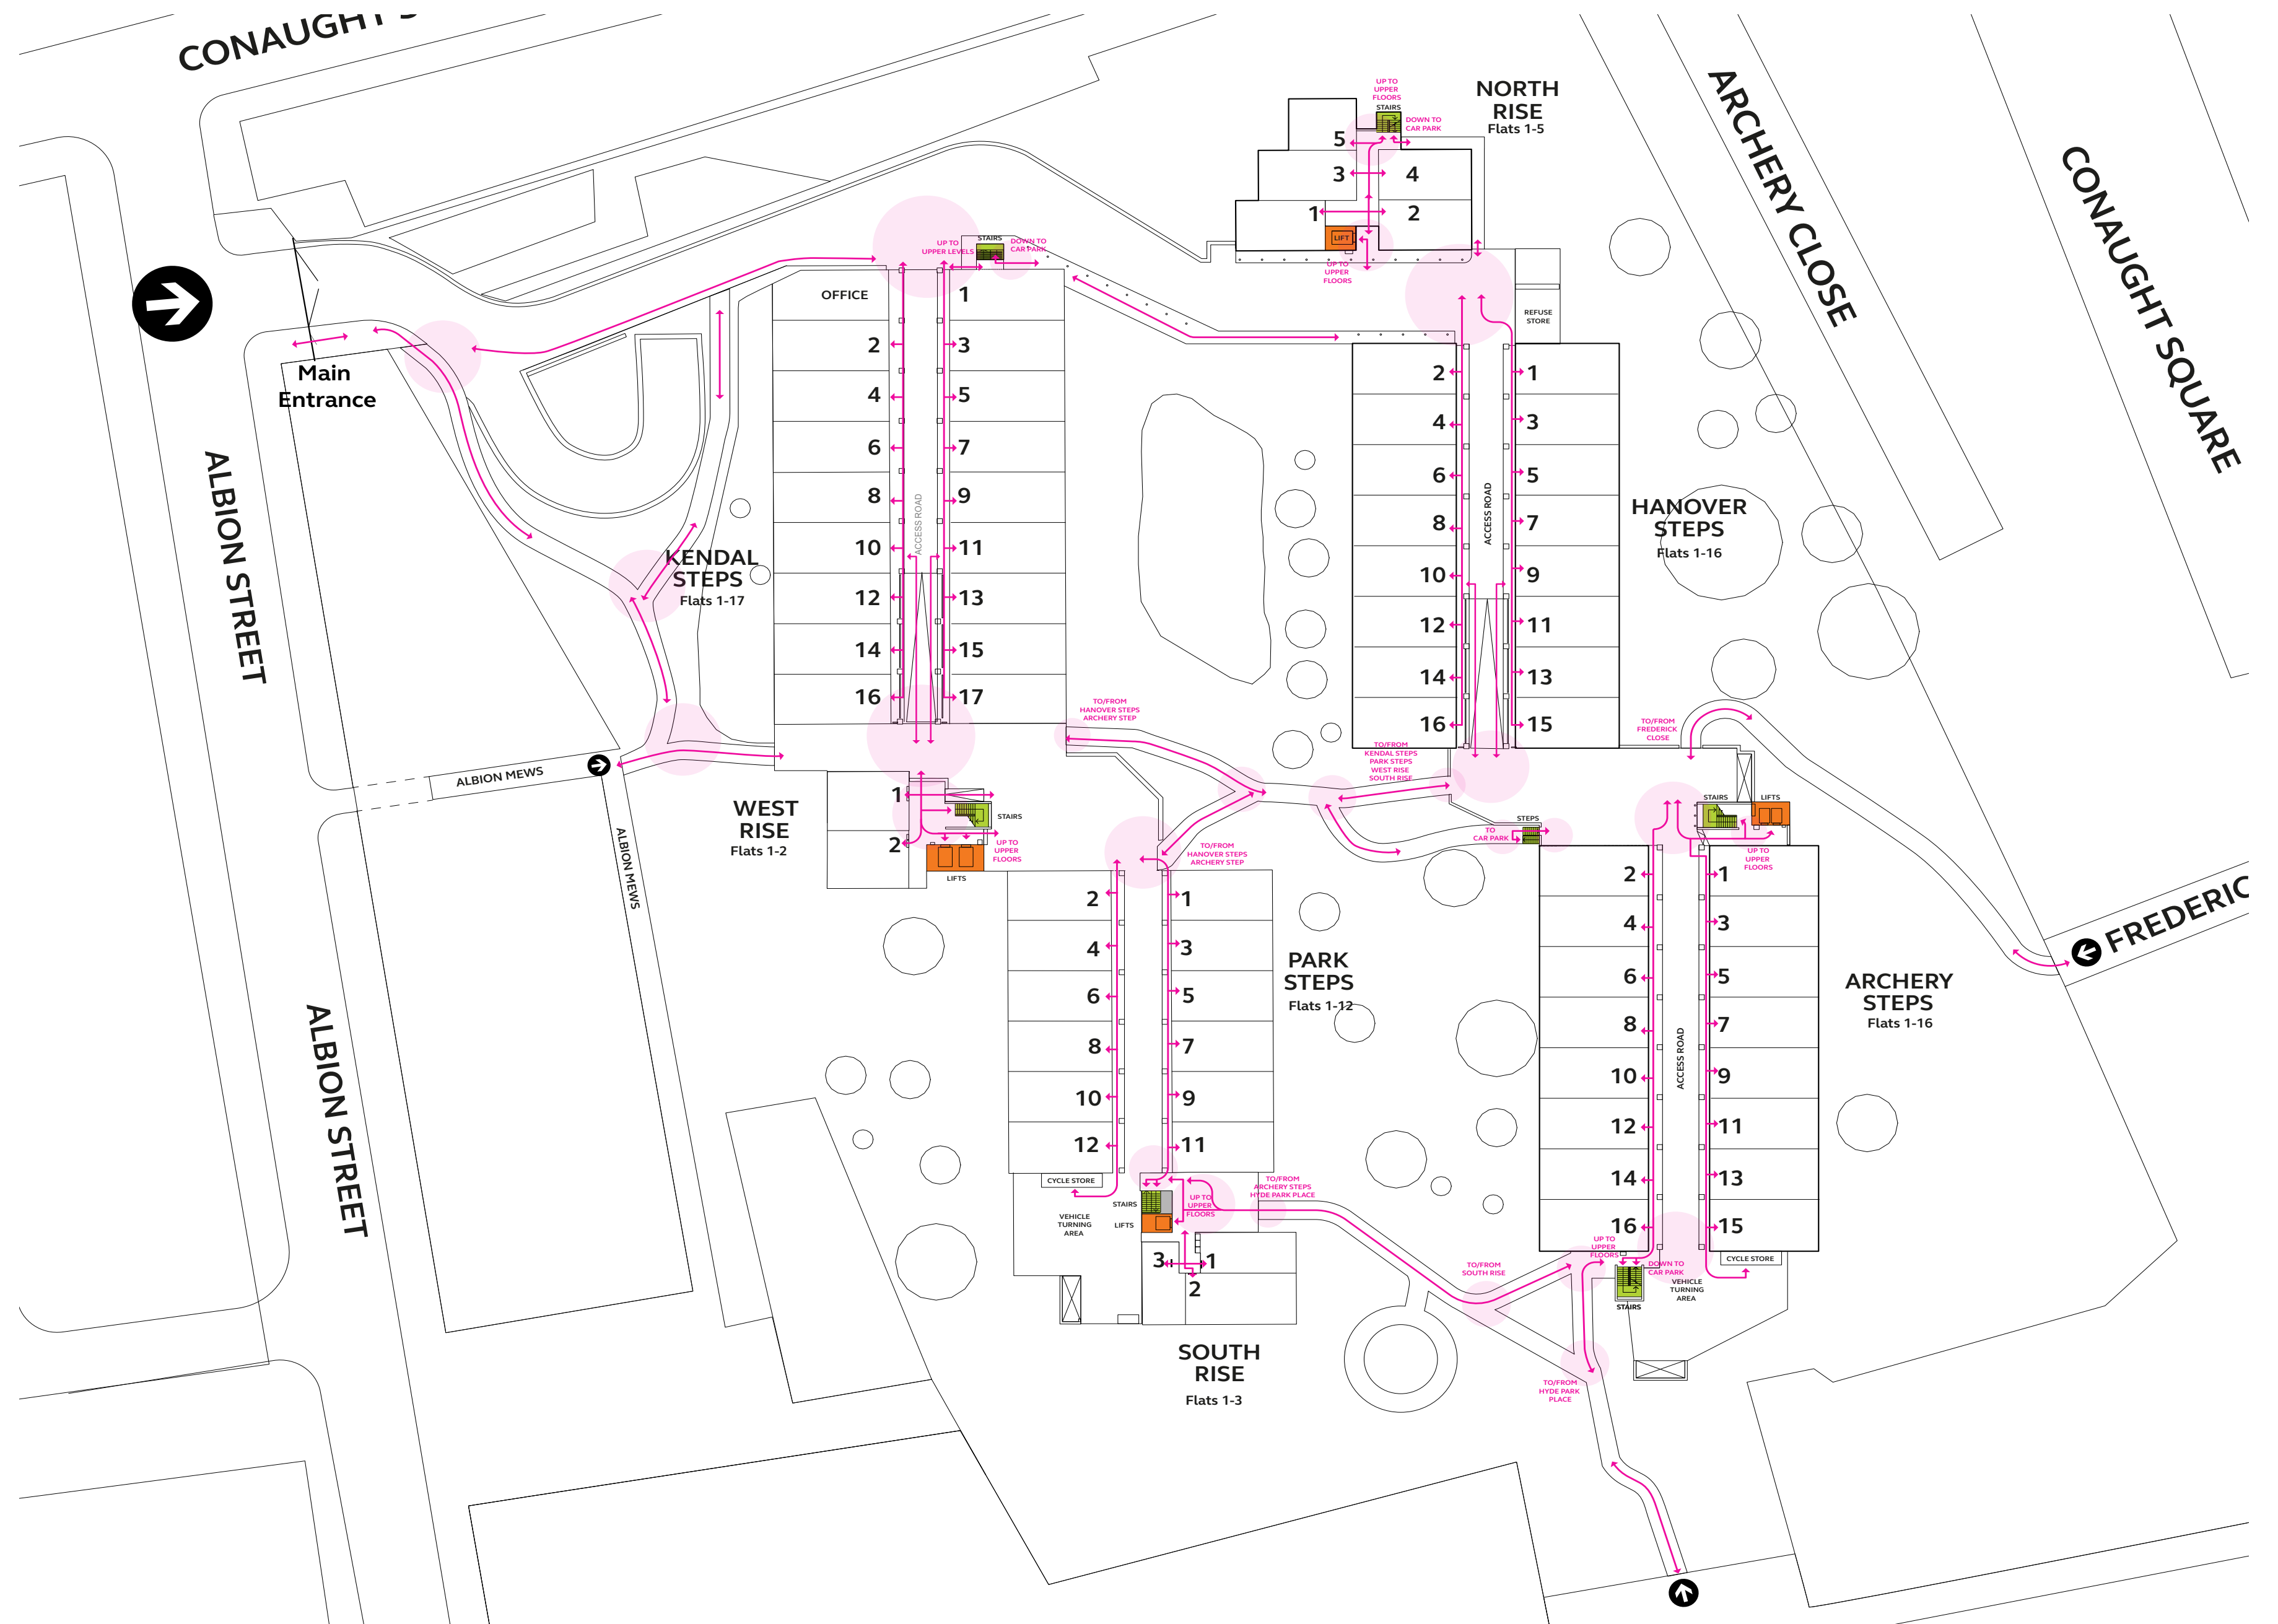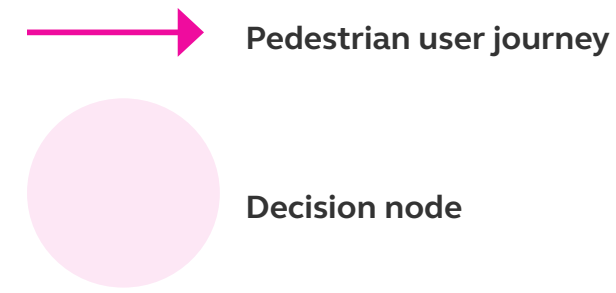

Public realm signage


Sign locations

Sign key

Public realm wall-mounted sign (PRW)



Public realm wall-mounted sign (PRW)
Wall-mounted sign located at footpath entrances

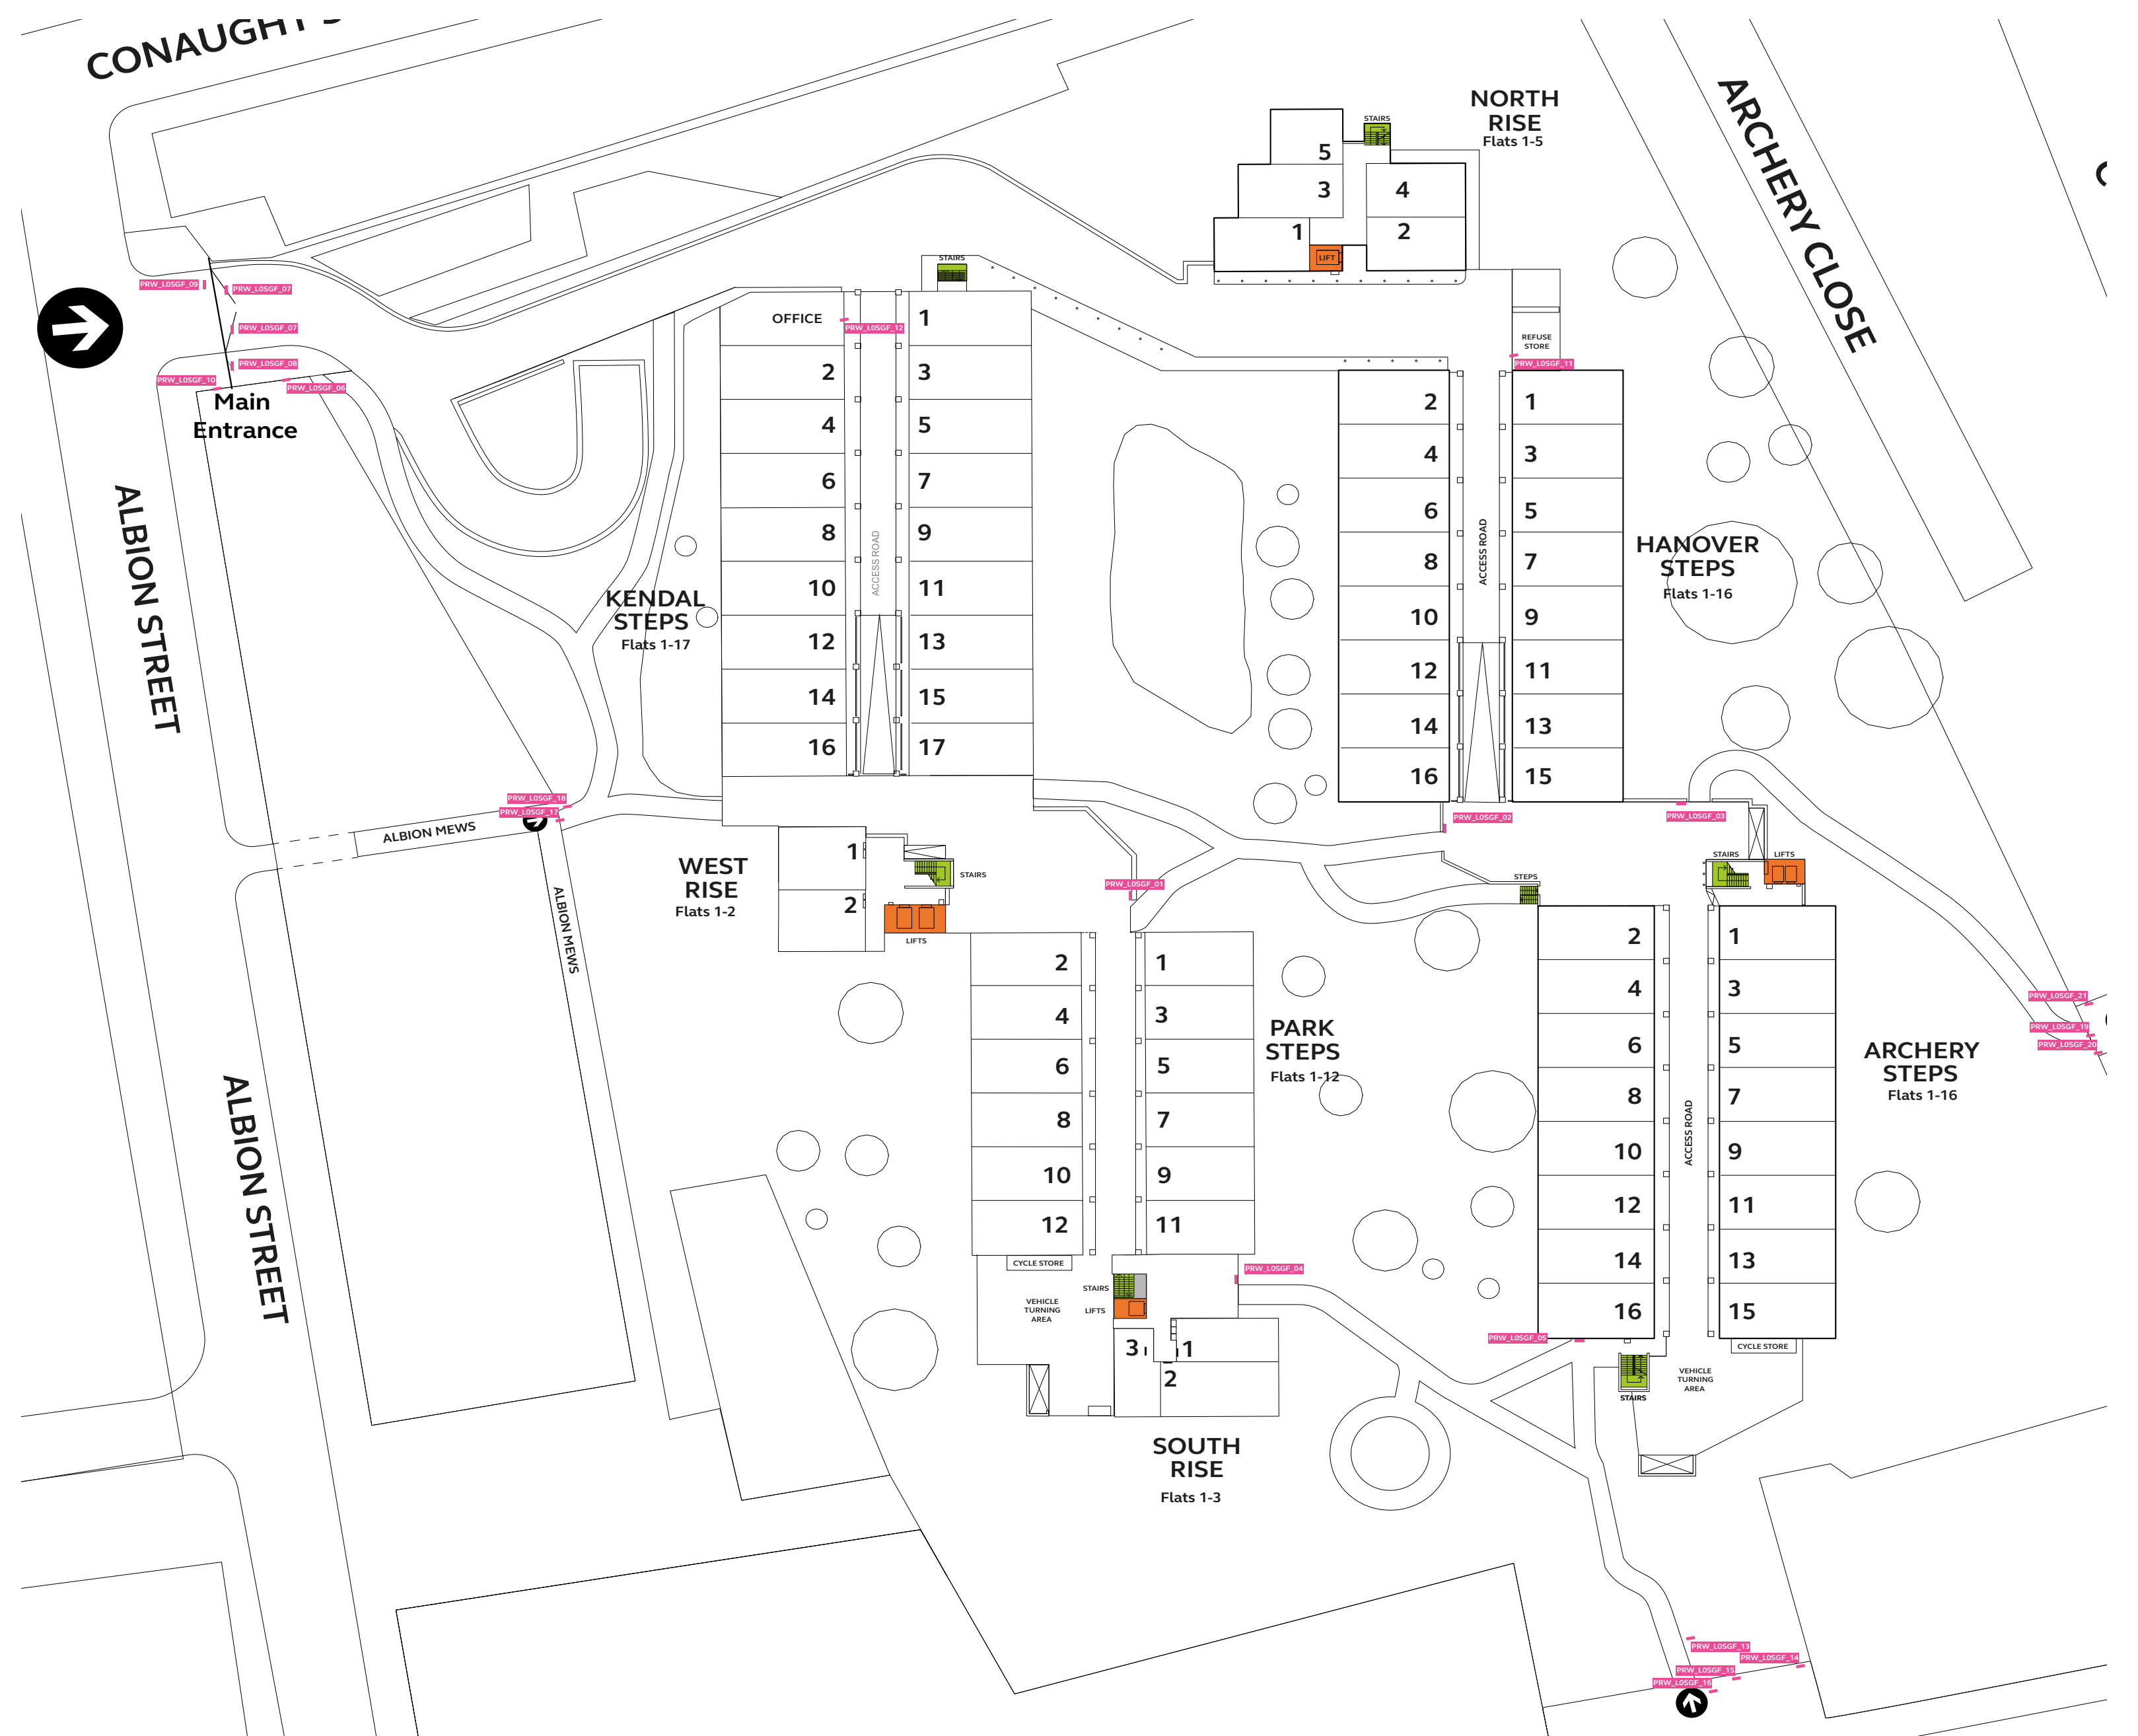


Public realm signage

Sign content


Public realm wall-mounted sign (PRW)




PRW_LOSGF_01

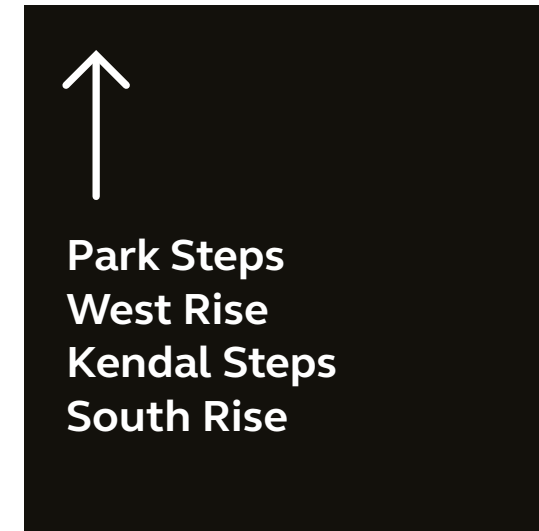

PRW_LOSGF_02

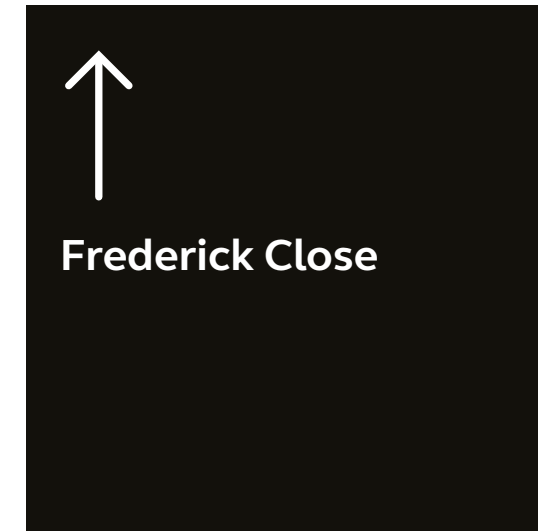

PRW_LOSGF_03

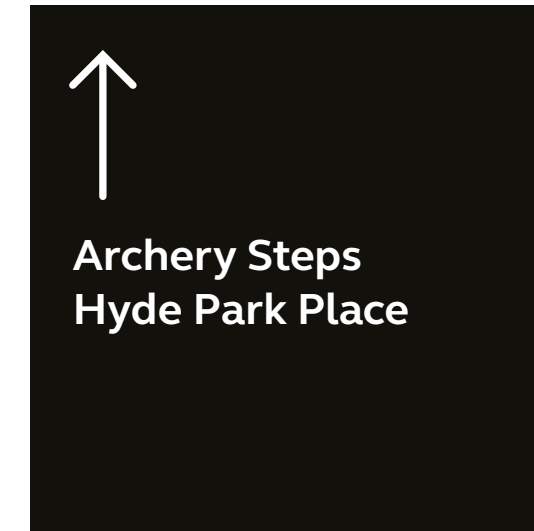

PRW_LOSGF_04



PRW_LOSGF_05

Pedestrian signage

Sign locations and content

Pedestrian signage

Sign family

Schematic sign family to illustrate typical primary sign types for the residential signs. This will be developed by Forty8Creates at concept stage.




Building sign (BS)


Lift directory (LD)

Internal lift directory (ILD)

Level indicator (LI)

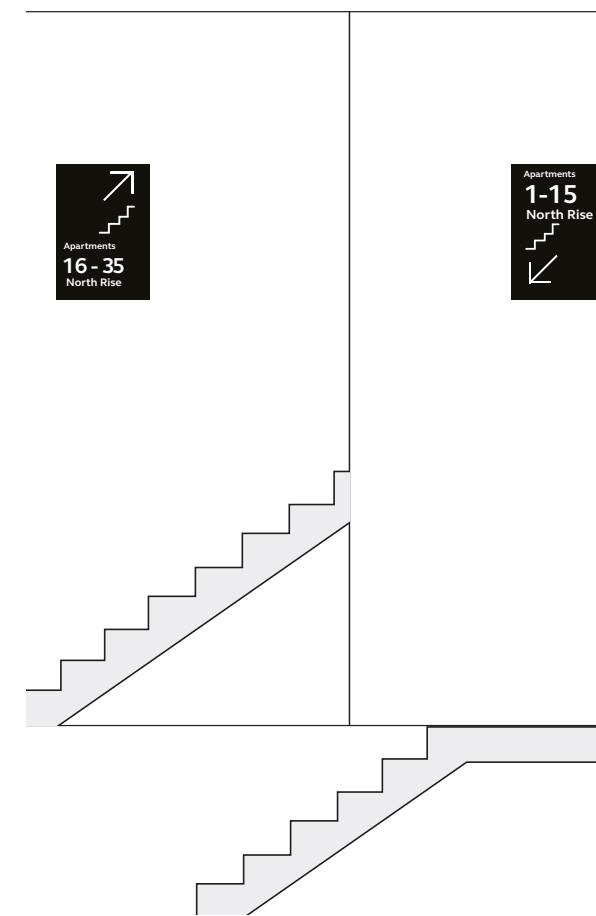

Stairwell sign (SS)

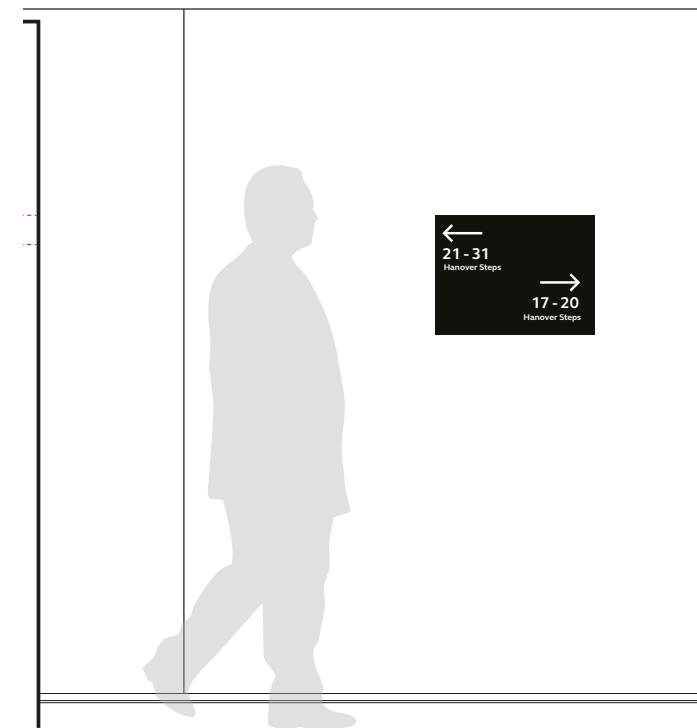

Directional sign (D)




Door sign (DS)

Pedestrian signage Sign locations and content


North Rise Ground level




ILD_L0NR_01

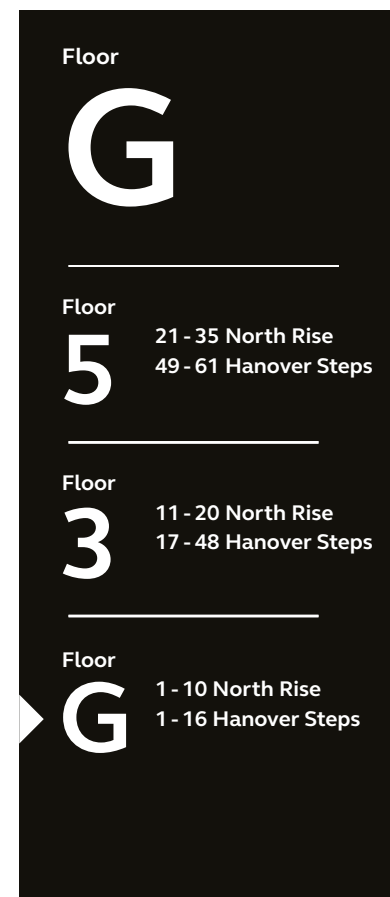


LD_L0NR_01

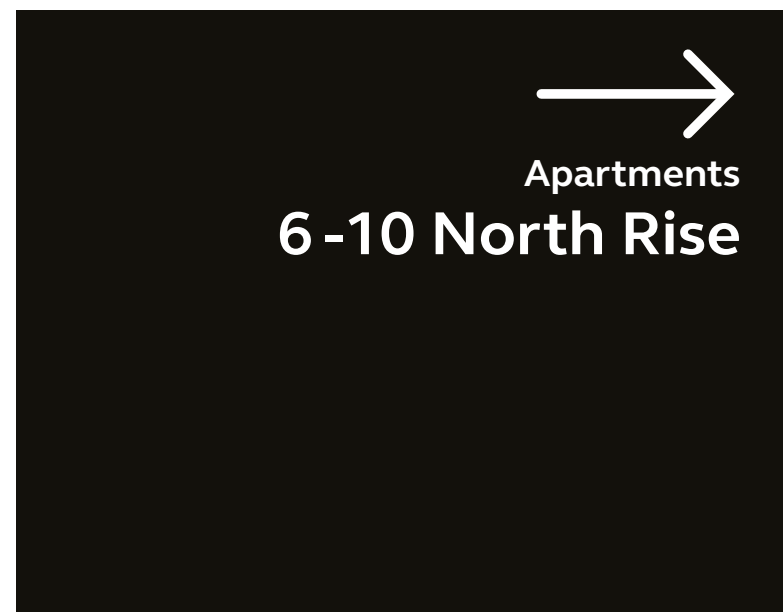

D_L0NR_01

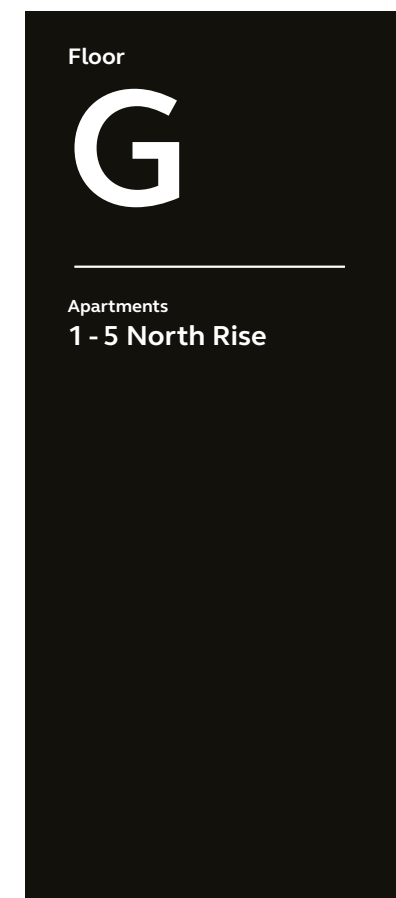

LI_L0NR_01

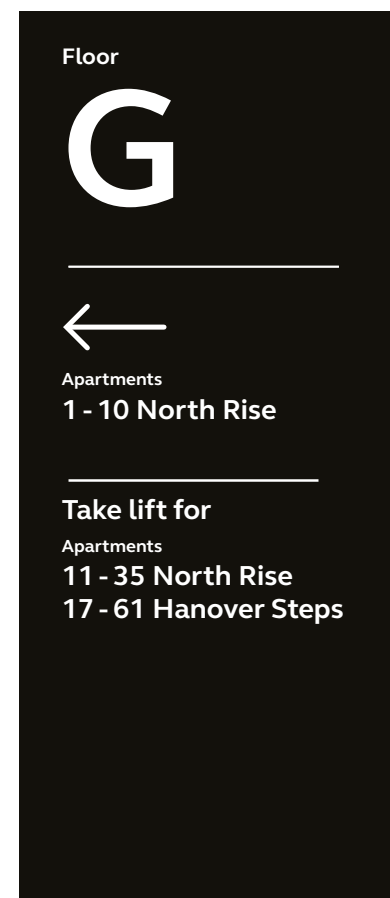


LI_L0NR_02



SS_L0NR_01




SS_L0NR_02

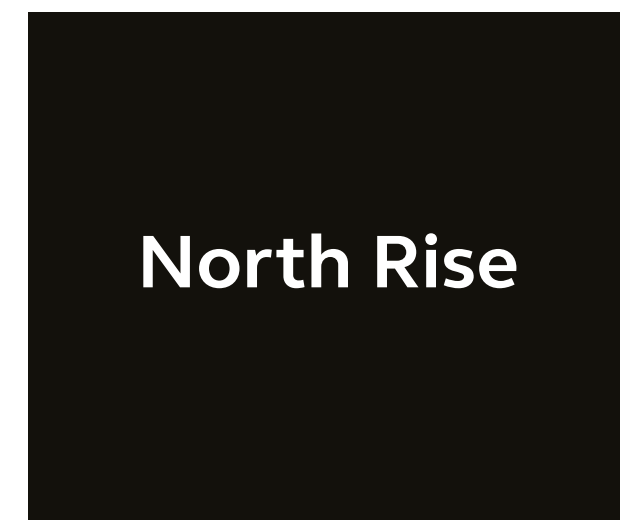

BS_L0NR_01-02

Draft sign locations

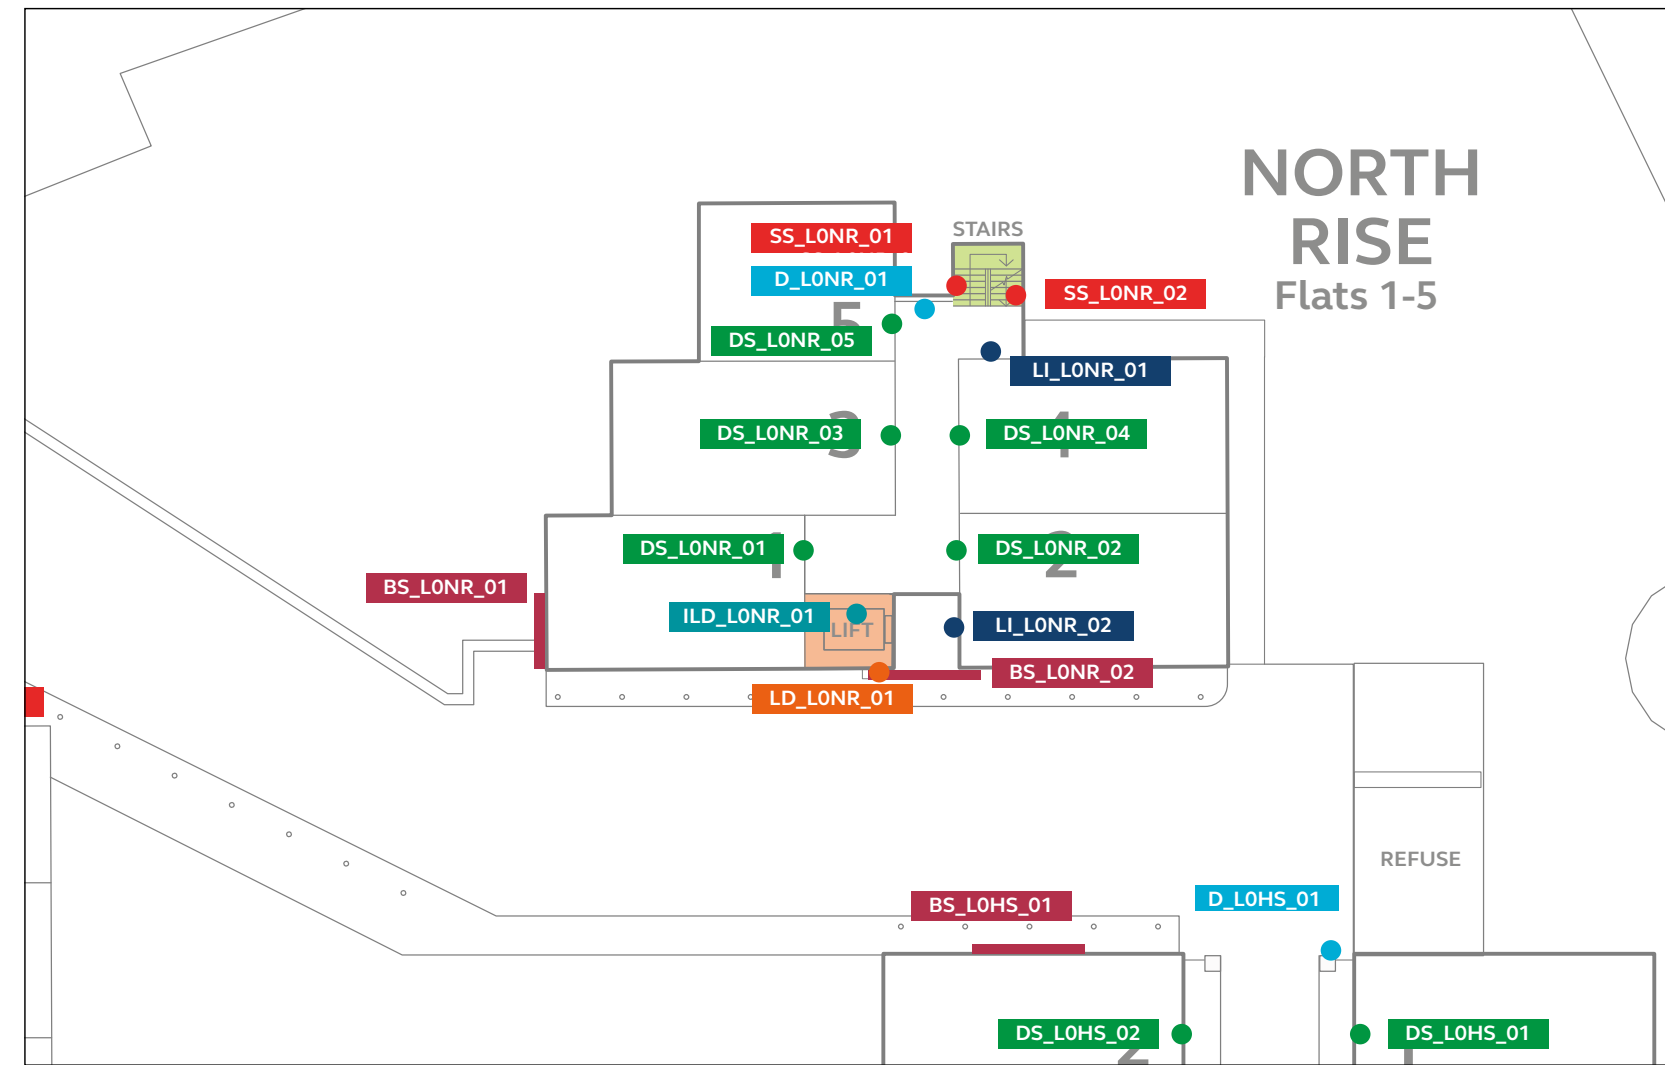


Vertical circulation

Floor	North Rise			Hanover S	
	STAIRS	SPIRAL STAIRCASE	STAIRS	Bridge	Tunnel
6	NR Apts. 31-35				
5	NR Apts. 26-30		NR Apts. 21-35	HS Apts. 49-61	HS Apts. 49-61
4	NR Apts. 21-25				
3	NR Apts. 16-20		NR Apts. 11-20	HS Apts. 17-48	HS Apts. 33-48
2	NR Apts. 11-15				HS Apts. 17-32
1	NR Apts. 6-10				
Floor G	NR Apts. 1-5				Tunnel Apts. 1-16
-1	Car park				

STAIRCASE IS HIDDEN AT THE BACK OF THE CORRIDOR

LIFT ACCESS VIA NO RISE OR ARCHERY S


Sign labels

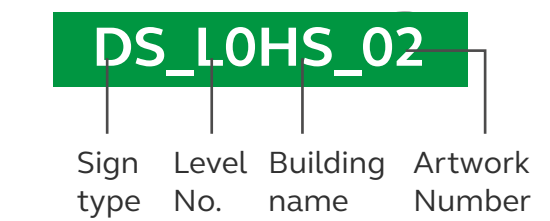

Sign key


- Building sign (BS)
- Door number sign (DS)
- Level indicator (LI)
- Lift directory (LD)
- Internal lift directory (ILD)
- Stairwell sign (SS)
- Directional sign (D)

Building location

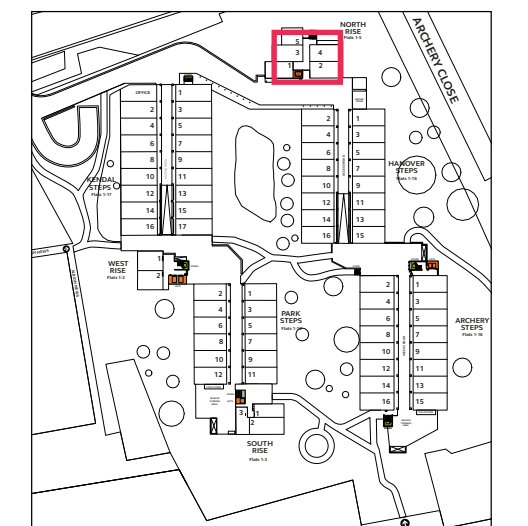

Pedestrian signage Sign locations and content


North Rise First Floor

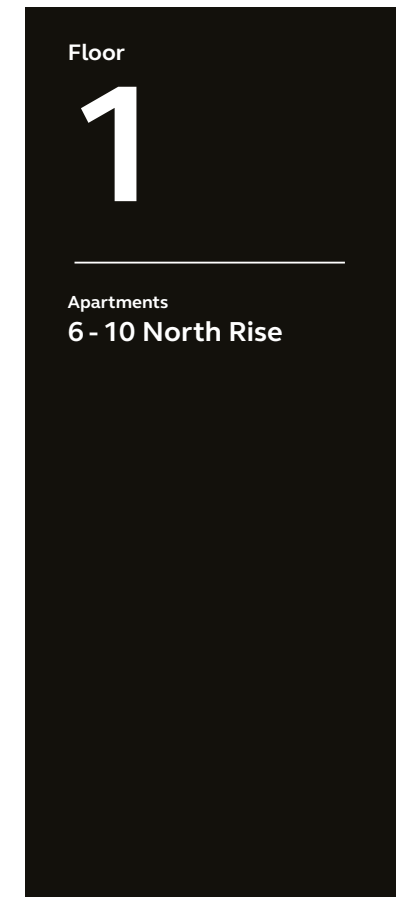

LI_L1NR_01




SS_L1NR_01

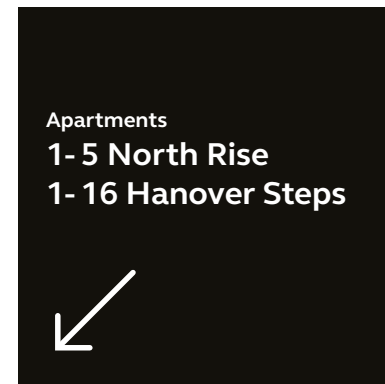

SS_L1NR_02

Draft sign locations

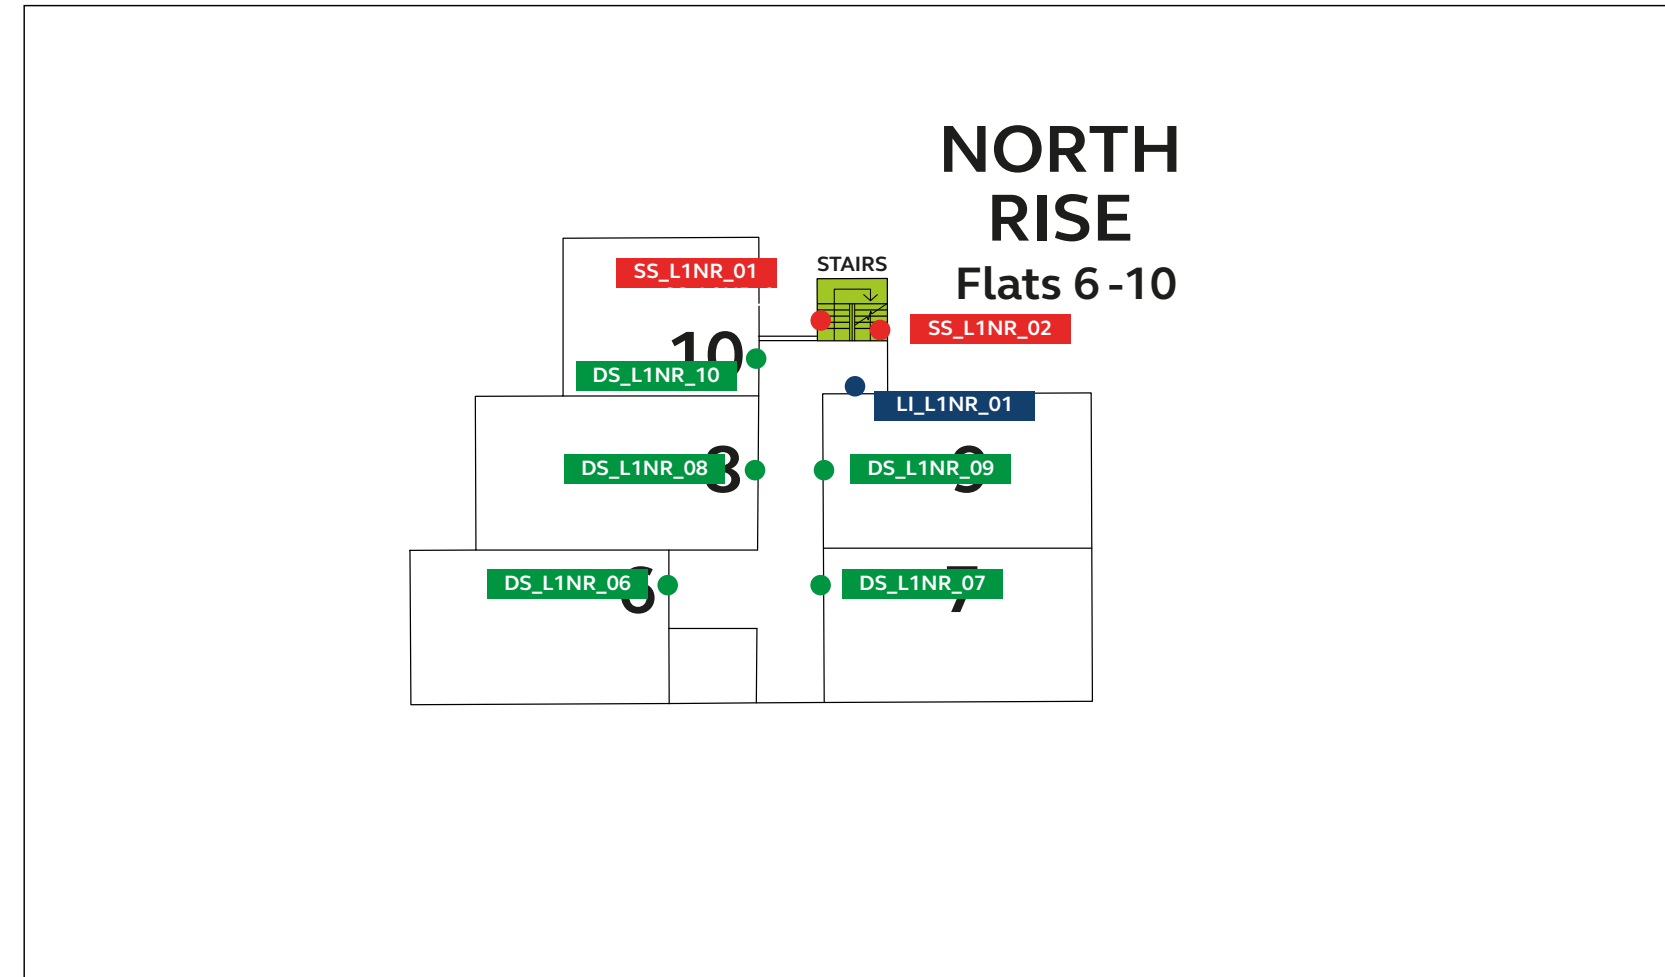


Vertical circulation

Floor	North Rise			Hanover S	
	STAIRS	SPIRAL STAIRCASE	STAIRS		
6	NR Apts. 31 - 35				
5	NR Apts. 26 - 30	NR Apts. 21 - 35		HS Apts. 49 - 61	HS Apts. 49 - 61
4	NR Apts. 21 - 25			HS Apts. 49 - 61	
3	NR Apts. 16 - 20	NR Apts. 11 - 20		HS Apts. 17 - 48	HS Apts. 33 - 48
2	NR Apts. 11 - 15				HS Apts. 17 - 32
1	NR Apts. 6 - 10				
Floor G	NR Apts. 1 - 5				Tunnel Apts. 1 - 16
-1	Car park				

STAIRCASE IS HIDDEN AT THE BACK OF THE CORRIDOR

LIFT ACCESS VIA NORTH RISE OR ARCHERY S


Sign labels

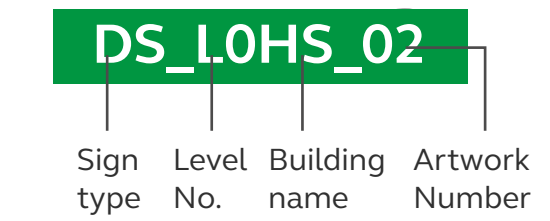

Sign key


- Building sign (BS)
- Door number sign (DS)
- Level indicator (LI)
- Lift directory (LD)
- Internal lift directory (ILD)
- Stairwell sign (SS)
- Directional sign (D)

Building location

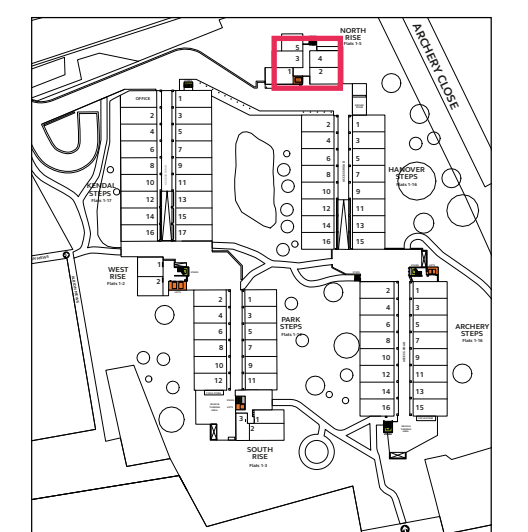

Pedestrian signage Sign locations and content

North Rise Second Floor

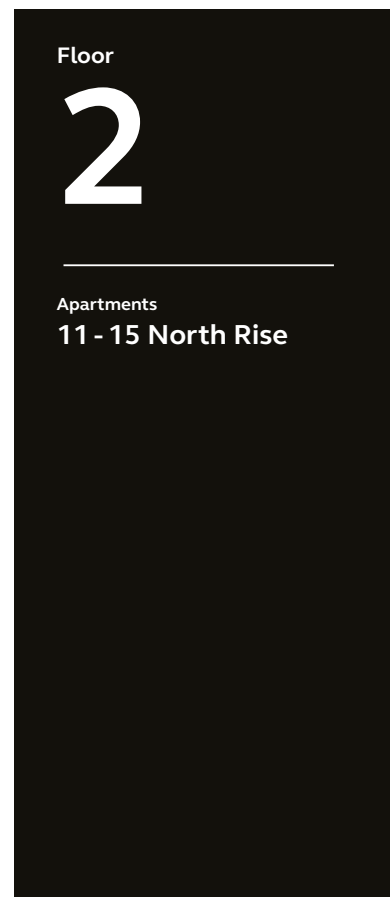

LI_L2NR_01




SS_L2NR_01



SS_L3NR_02

Draft sign locations

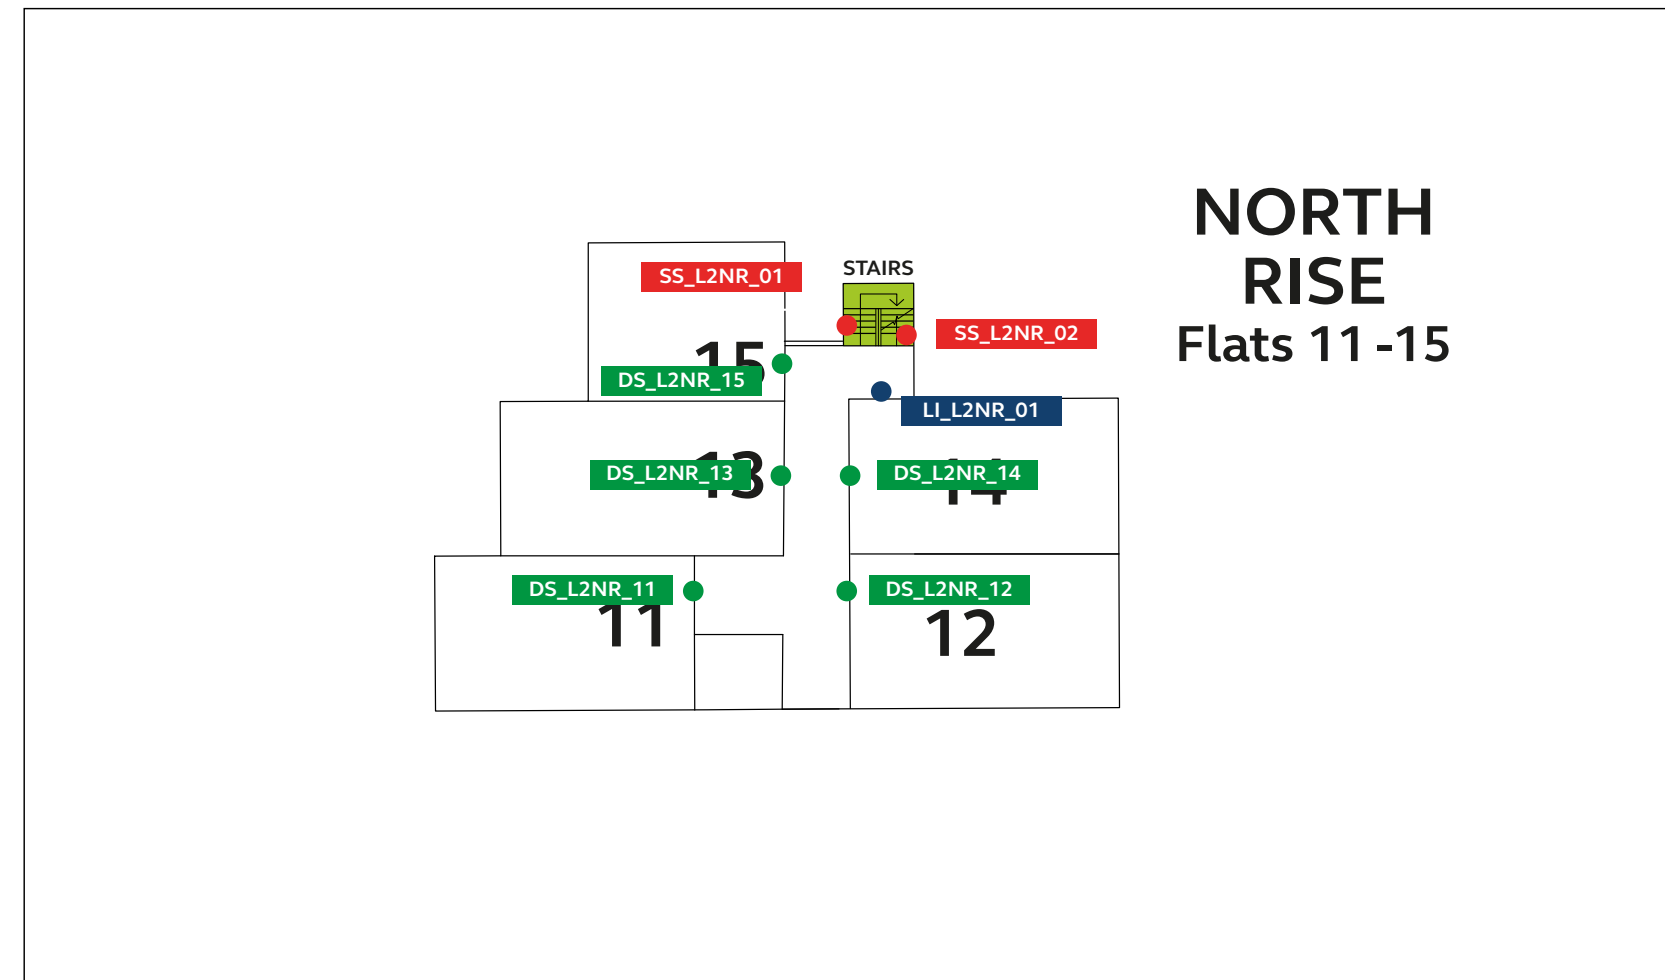


Vertical circulation

	North Rise			Hanover S	
Floor	STAIRS	SPIRAL STAIRCASE	STAIRS		
6	NR Apts. 31 - 35				
5	NR Apts. 26 - 30	NR Apts. 21 - 35		HS Apts. 49 - 61	HS Apts. 49 - 61
4	NR Apts. 21 - 25			Bridge	
3	NR Apts. 16 - 20	NR Apts. 11 - 20		HS Apts. 17 - 48	HS Apts. 33 - 48
2	NR Apts. 11 - 15				HS Apts. 17 - 32
1	NR Apts. 6 - 10				
Floor G	NR Apts. 1 - 5				Tunnel Apts. 1 - 16
-1	Car park				

STAIRCASE IS HIDDEN AT THE BACK OF THE CORRIDOR

LIFT ACCESS VIA NORTH RISE OR ARCHERY S


Sign labels

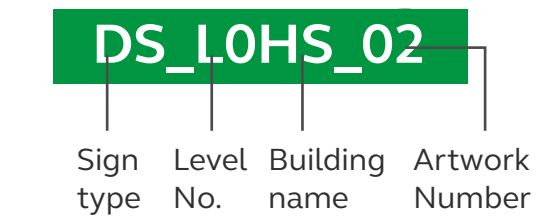

Sign key


- Building sign (BS)
- Door number sign (DS)
- Level indicator (LI)
- Lift directory (LD)
- Internal lift directory (ILD)
- Stairwell sign (SS)
- Directional sign (D)

Building location

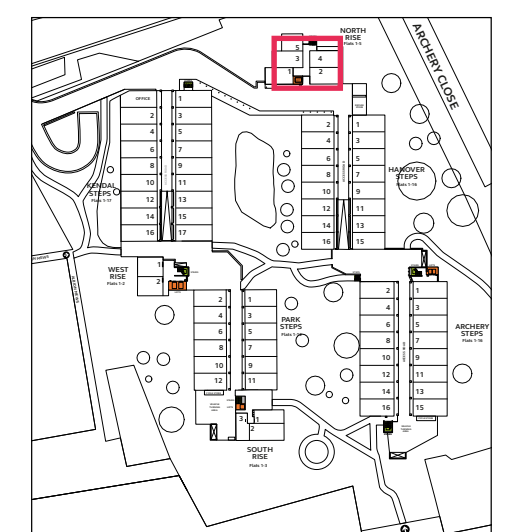


Pedestrian signage Sign locations and content


North Rise Third Floor

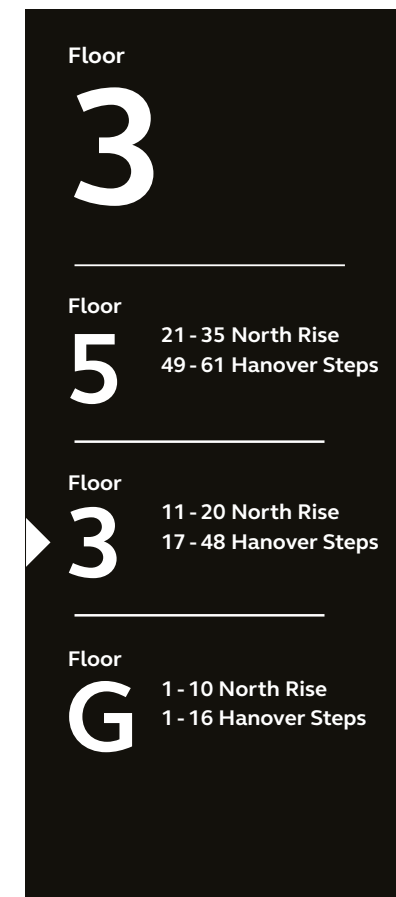

LD_L3NR_01

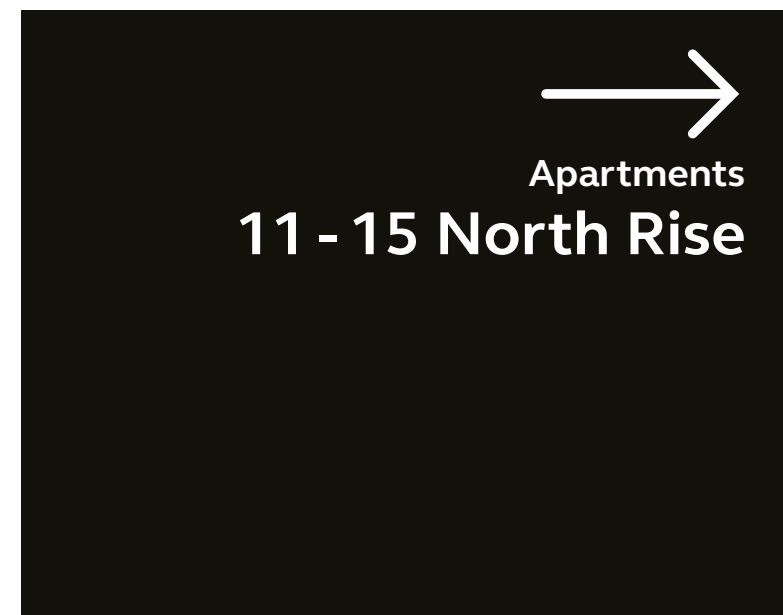

D_L3NR_01

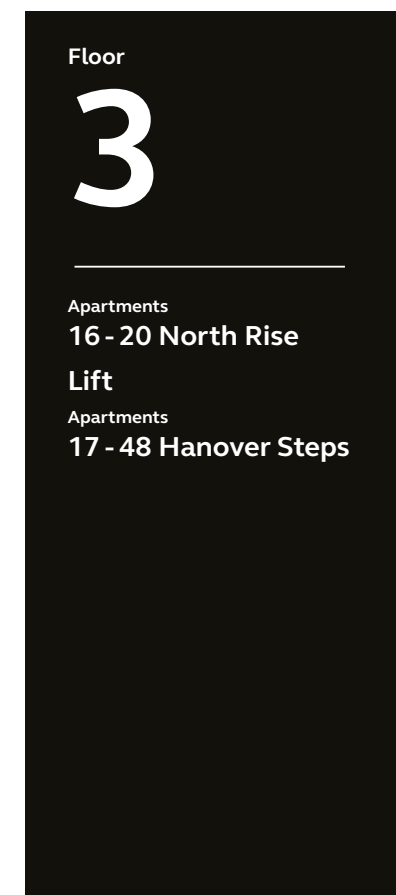


LI_L3NR_01



LI_L3NR_02





SS_L3NR_01

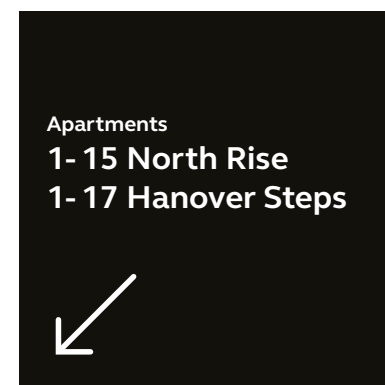

SS_L3NR_02

Draft sign locations

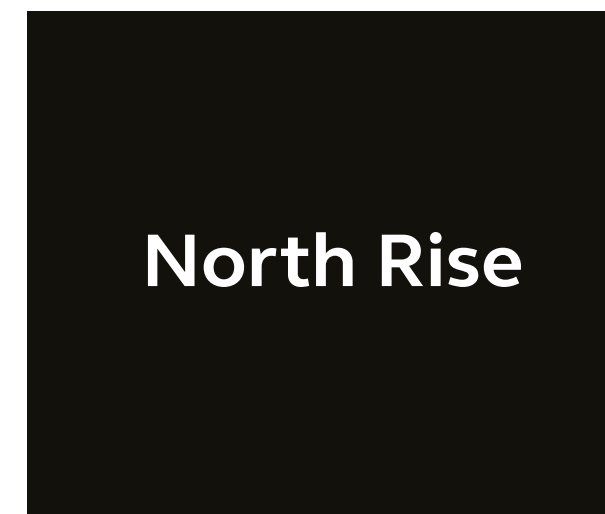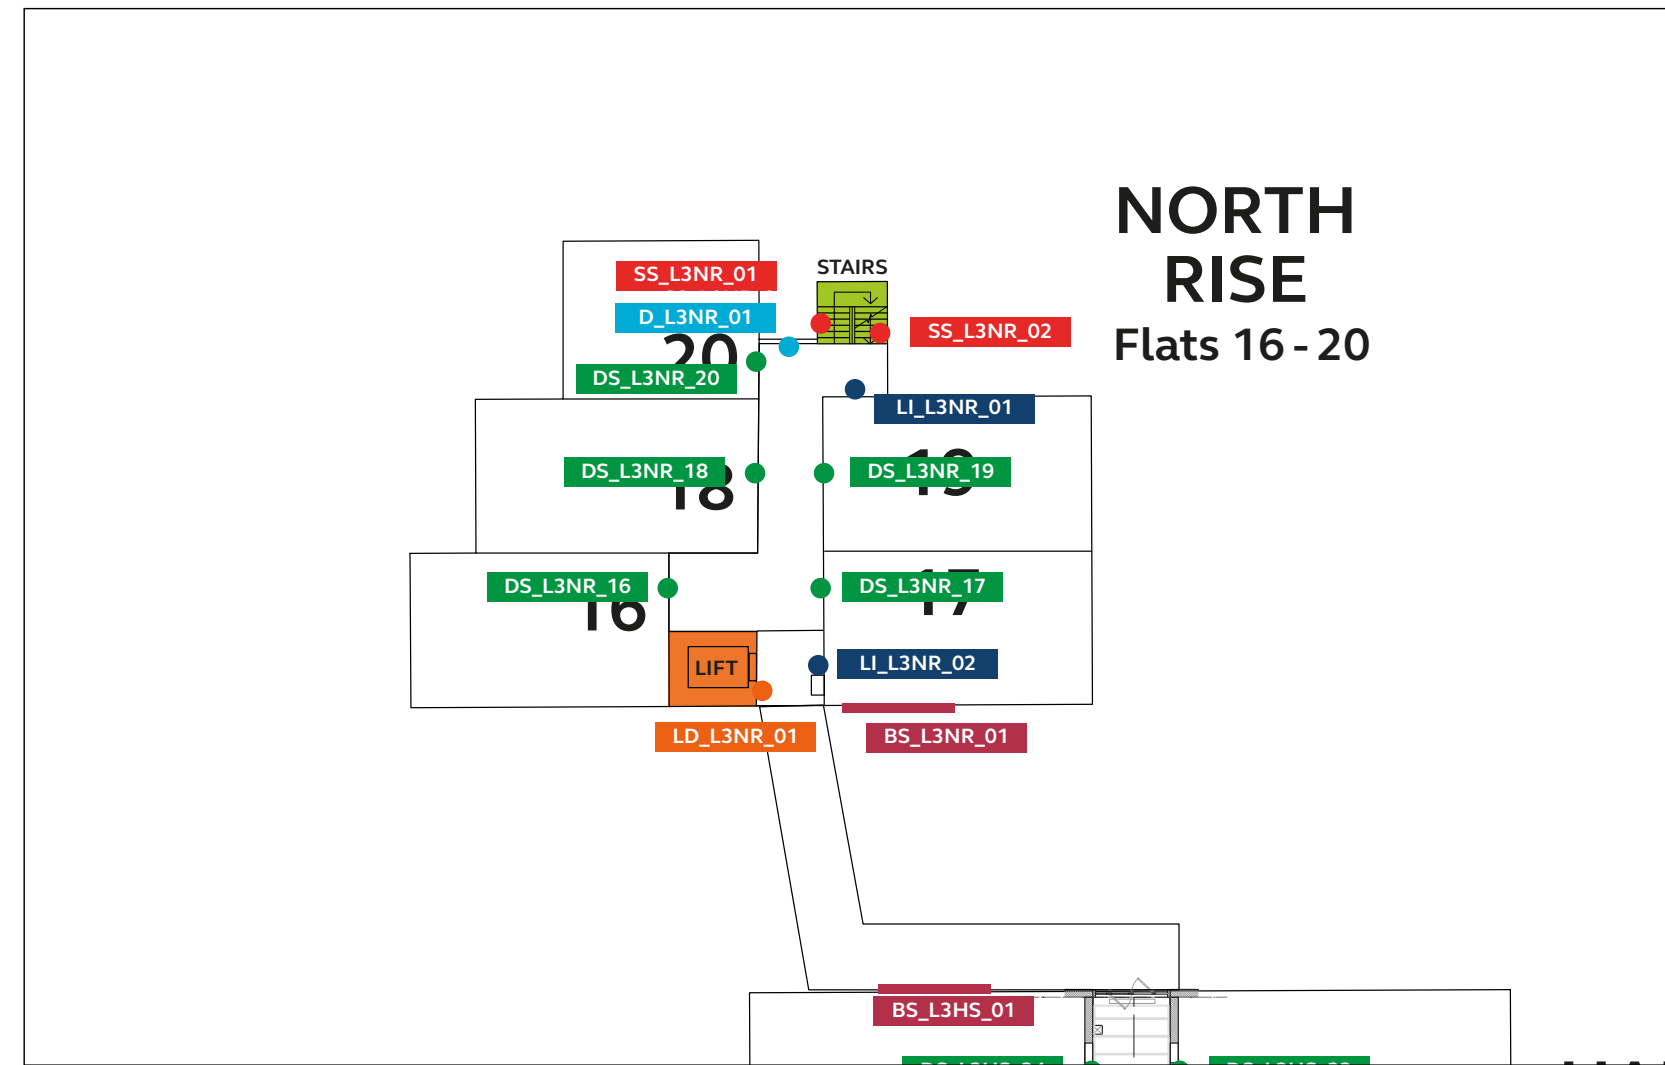

BS_L3NR_01


Vertical circulation

Floor	North Rise			Hanover S	
	STAIRS	SPIRAL STAIRCASE	STAIRS	Bridge	Tunnel
6	NR Apts. 31-35				
5	NR Apts. 26-30		NR Apts. 21-35	HS Apts. 49-61	HS Apts. 49-61
4	NR Apts. 21-25				
3	NR Apts. 16-20		NR Apts. 11-20	HS Apts. 17-48	HS Apts. 33-48
2	NR Apts. 11-15				HS Apts. 17-32
1	NR Apts. 6-10				
Floor G	NR Apts. 1-5				Tunnel Apts. 1-16
-1	Car park				

STAIRCASE IS HIDDEN AT THE BACK OF THE CORRIDOR

LIFT ACCESS VIA NORTH RISE OR ARCHERY S


Sign labels

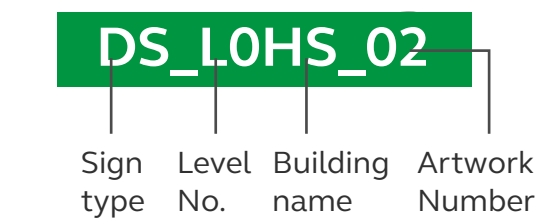

Sign key


- Building sign (BS)
- Door number sign (DS)
- Level indicator (LI)
- Lift directory (LD)
- Internal lift directory (ILD)
- Stairwell sign (SS)
- Directional sign (D)

Building location

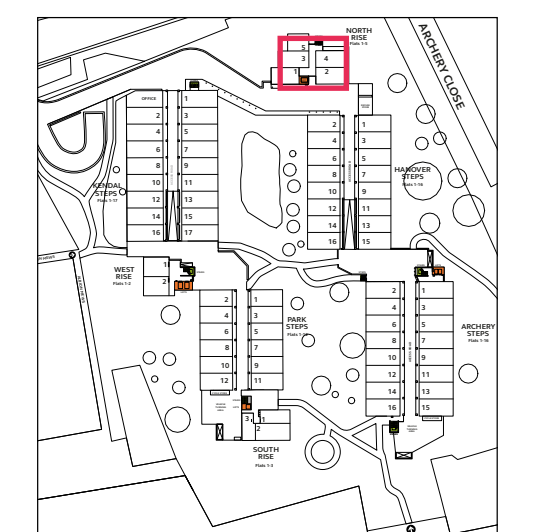

Pedestrian signage Sign locations and content


North Rise Fourth Floor

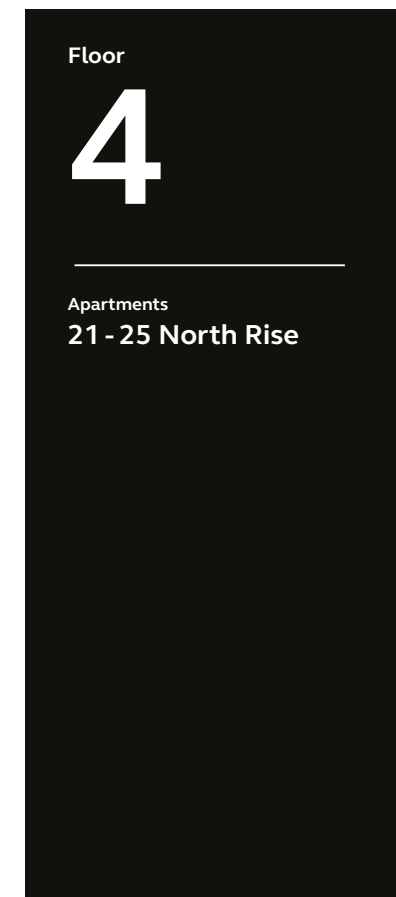

LI_L4NR_01




SS_L4NR_01

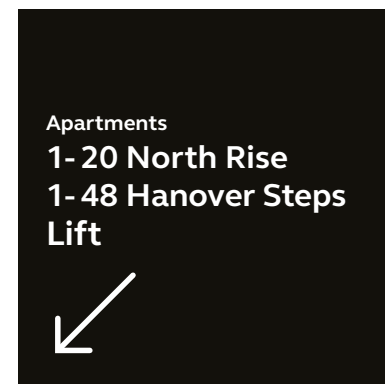

SS_L4NR_02

Draft sign locations

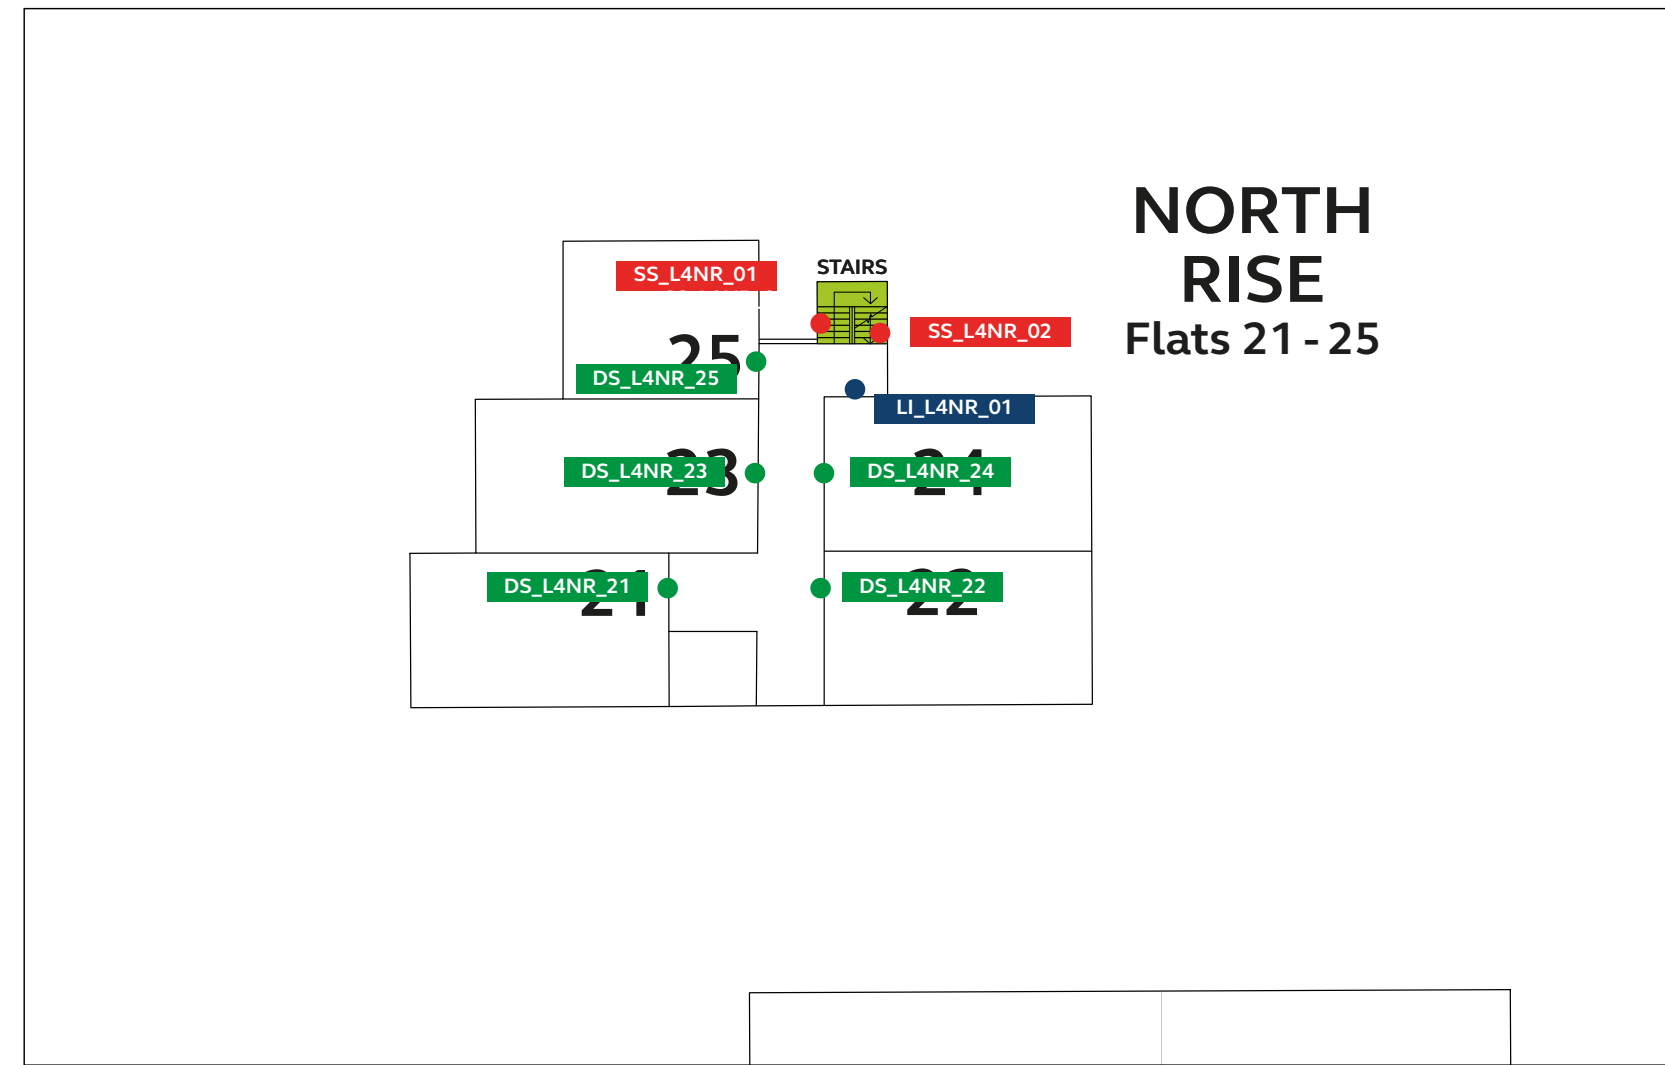


Vertical circulation

Floor	North Rise			Hanover S	
	STAIRS	SPIRAL STAIRCASE	STAIRS		
6	NR Apts. 31 - 35				
5	NR Apts. 26 - 30	NR Apts. 21 - 35		HS Apts. 49 - 61	HS Apts. 49 - 61
4	NR Apts. 21 - 25			Bridge	
3	NR Apts. 16 - 20	NR Apts. 11 - 20		HS Apts. 17 - 48	HS Apts. 33 - 48
2	NR Apts. 11 - 15				HS Apts. 17 - 32
1	NR Apts. 6 - 10				
Floor G	NR Apts. 1 - 5				Tunnel Apts. 1 - 16
-1	Car park				

STAIRCASE IS HIDDEN AT THE BACK OF THE CORRIDOR

LIFT ACCESS VIA NORTH RISE OR ARCHERY S


Sign labels

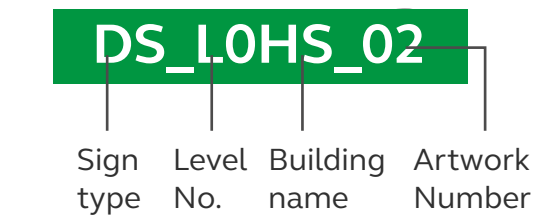

Sign key

- Building sign (BS)
- Door number sign (DS)
- Level indicator (LI)
- Lift directory (LD)
- Internal lift directory (ILD)
- Stairwell sign (SS)
- Directional sign (D)

Building location

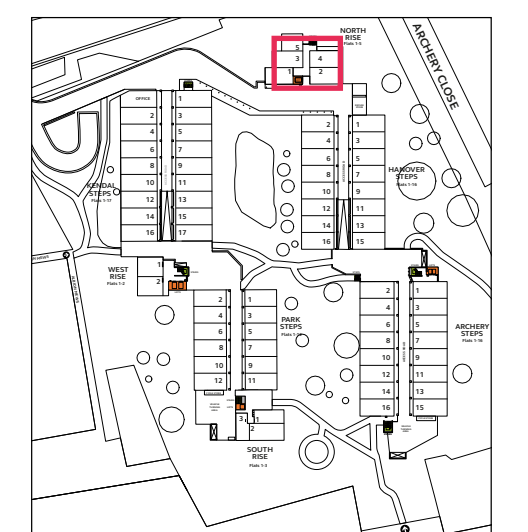

Pedestrian signage Sign locations and content

North Rise Fifth Floor

Floor
5

Floor
5
21 - 35 North Rise
49 - 61 Hanover Steps

Floor
3
11 - 20 North Rise
17 - 48 Hanover Steps

Floor
G
1 - 10 North Rise
1 - 16 Hanover Steps

LD_L5NR_01

→
Apartments

21 - 25 North Rise
31 - 35 North Rise

D_L5NR_01

Floor
5

Apartments
26 - 30 North Rise
Lift
Apartments
49 - 61 Hanover Steps

LI_L5NR_01

Floor
5

←
Apartments
21 - 35 North Rise

→
Apartments
49 - 61 Hanover Steps

LI_L5NR_02


↗
Apartments
31 - 35 North Rise

SS_L5NR_01

↙
Apartments
1 - 25 North Rise
1 - 48 Hanover Steps

SS_L5NR_02

Draft sign locations

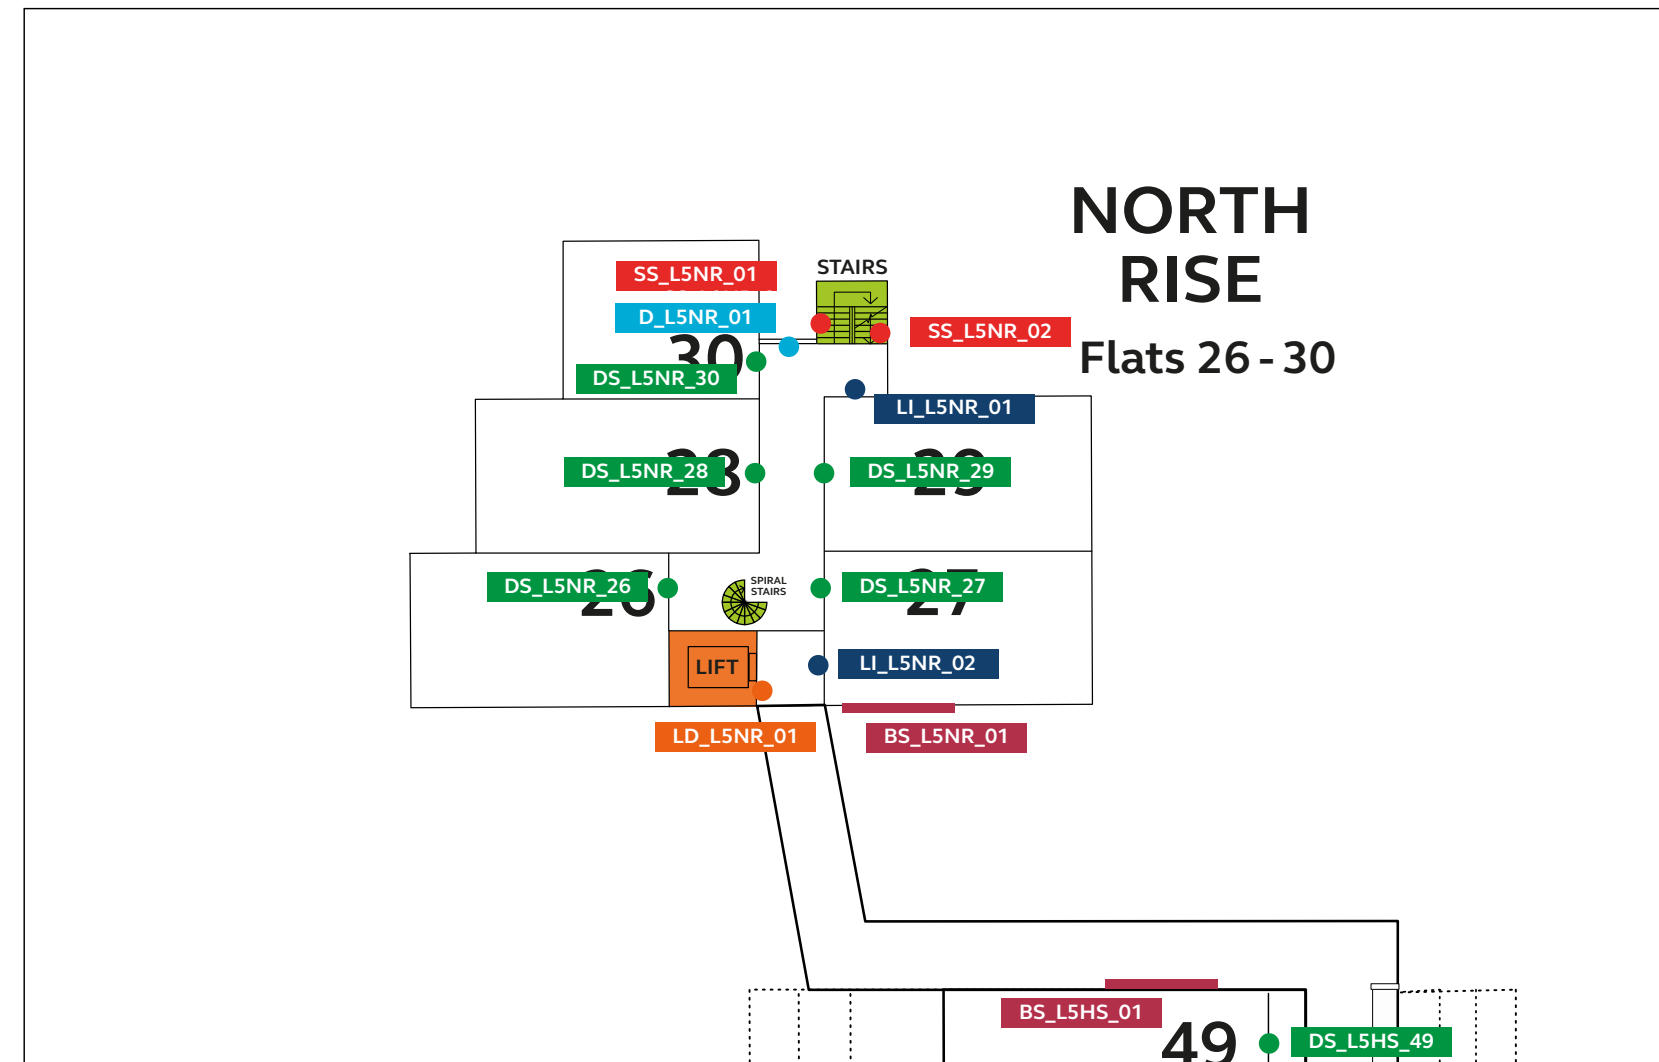

North Rise

BS_L5NR_01

Vertical circulation

Floor	North Rise			Hanover S	
	STAIRS	SPIRAL STAIRCASE	STAIRS	Bridge	
6	NR Apts. 31 - 35				
5	NR Apts. 26 - 30	NR Apts. 21 - 35		HS Apts. 49 - 61	HS Apts. 49 - 61
4	NR Apts. 21 - 25				
3	NR Apts. 16 - 20	NR Apts. 11 - 20		HS Apts. 17 - 48	HS Apts. 33 - 48
2	NR Apts. 11 - 15				HS Apts. 17 - 32
1	NR Apts. 6 - 10				
Floor G	NR Apts. 1 - 5				Tunnel Apts. 1 - 16
-1	Car park				

STAIRCASE IS HIDDEN AT THE BACK OF THE CORRIDOR

LIFT ACCESS VIA NORTH RISE OR ARCHERY S

Sign labels


DS_L0HS_02

Sign type Level No. Building name Artwork Number

Sign key

- Building sign (BS)
- Door number sign (DS)
- Level indicator (LI)
- Lift directory (LD)
- Internal lift directory (ILD)
- Stairwell sign (SS)
- Directional sign (D)

Building location

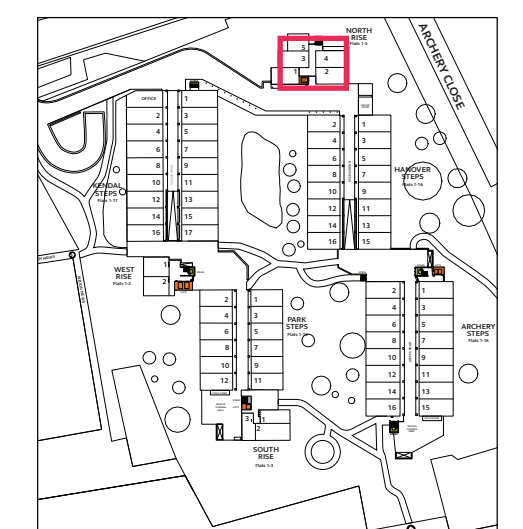

Pedestrian signage Sign locations and content

North Rise Sixth Floor

Floor

6


Apartments
31 - 35 North Rise

Apartments
1 - 30 North Rise
1 - 61 Hanover Steps
Lift

SS_L6NR_01

LI_L6NR_01

Draft sign locations

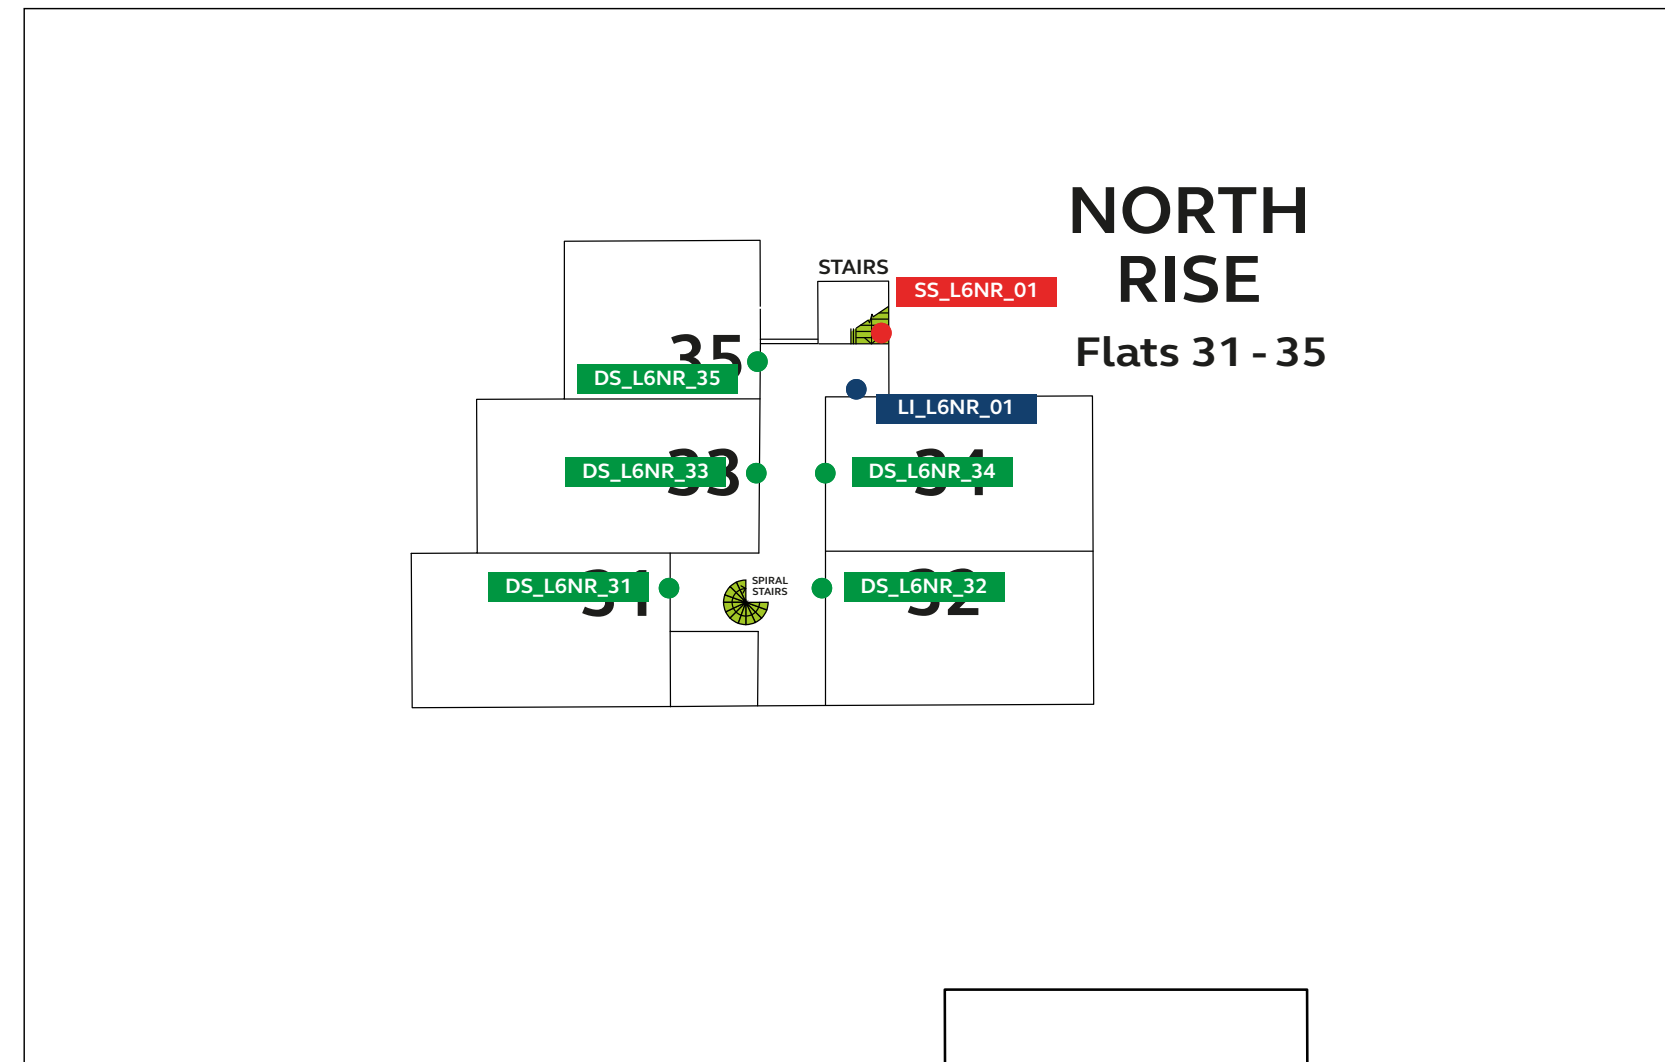

Vertical circulation

Floor	North Rise			Hanover S	
	STAIRS	SPIRAL STAIRCASE	STAIRS		
6	NR Apts. 31 - 35				
5	NR Apts. 26 - 30	NR Apts. 21 - 35		HS Apts. 49 - 61	HS Apts. 49 - 61
4	NR Apts. 21 - 25			HS Apts. 33 - 48	HS Apts. 33 - 48
3	NR Apts. 16 - 20	NR Apts. 11 - 20		HS Apts. 17 - 48	HS Apts. 17 - 32
2	NR Apts. 11 - 15				
1	NR Apts. 6 - 10				
G	NR Apts. 1 - 5				Tunnel Apts. 1 - 16
-1	Car park				

STAIRCASE IS HIDDEN AT THE BACK OF THE CORRIDOR

LIFT ACCESS VIA NORTH RISE OR ARCHERY S

Sign labels


DS_I.OHS_02

Sign type Level No. Building name Artwork Number

Sign key


- Building sign (BS)
- Door number sign (DS)
- Level indicator (LI)
- Lift directory (LD)
- Internal lift directory (ILD)
- Stairwell sign (SS)
- Directional sign (D)

Building location

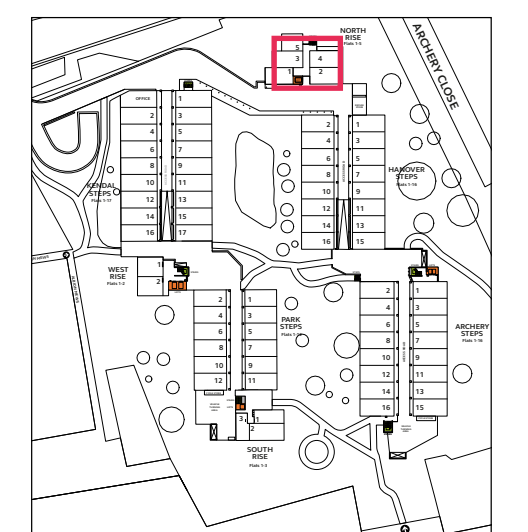

Pedestrian signage Sign locations and content

Hanover Steps Ground level

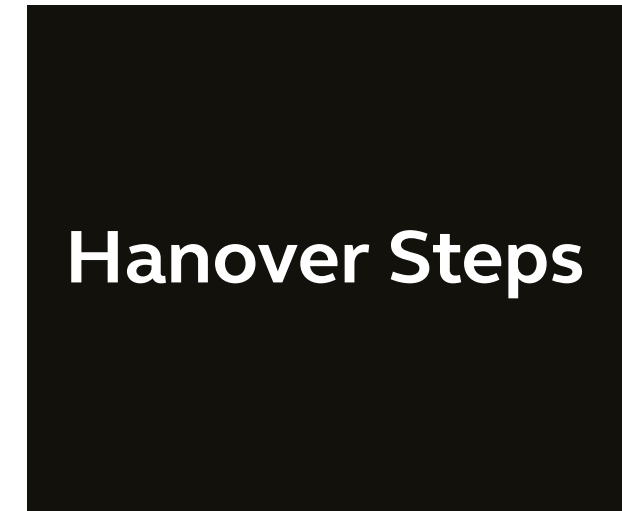

BS_LOHS_01 - 02




D_LOHS_01




D_LOHS_02


Draft sign locations

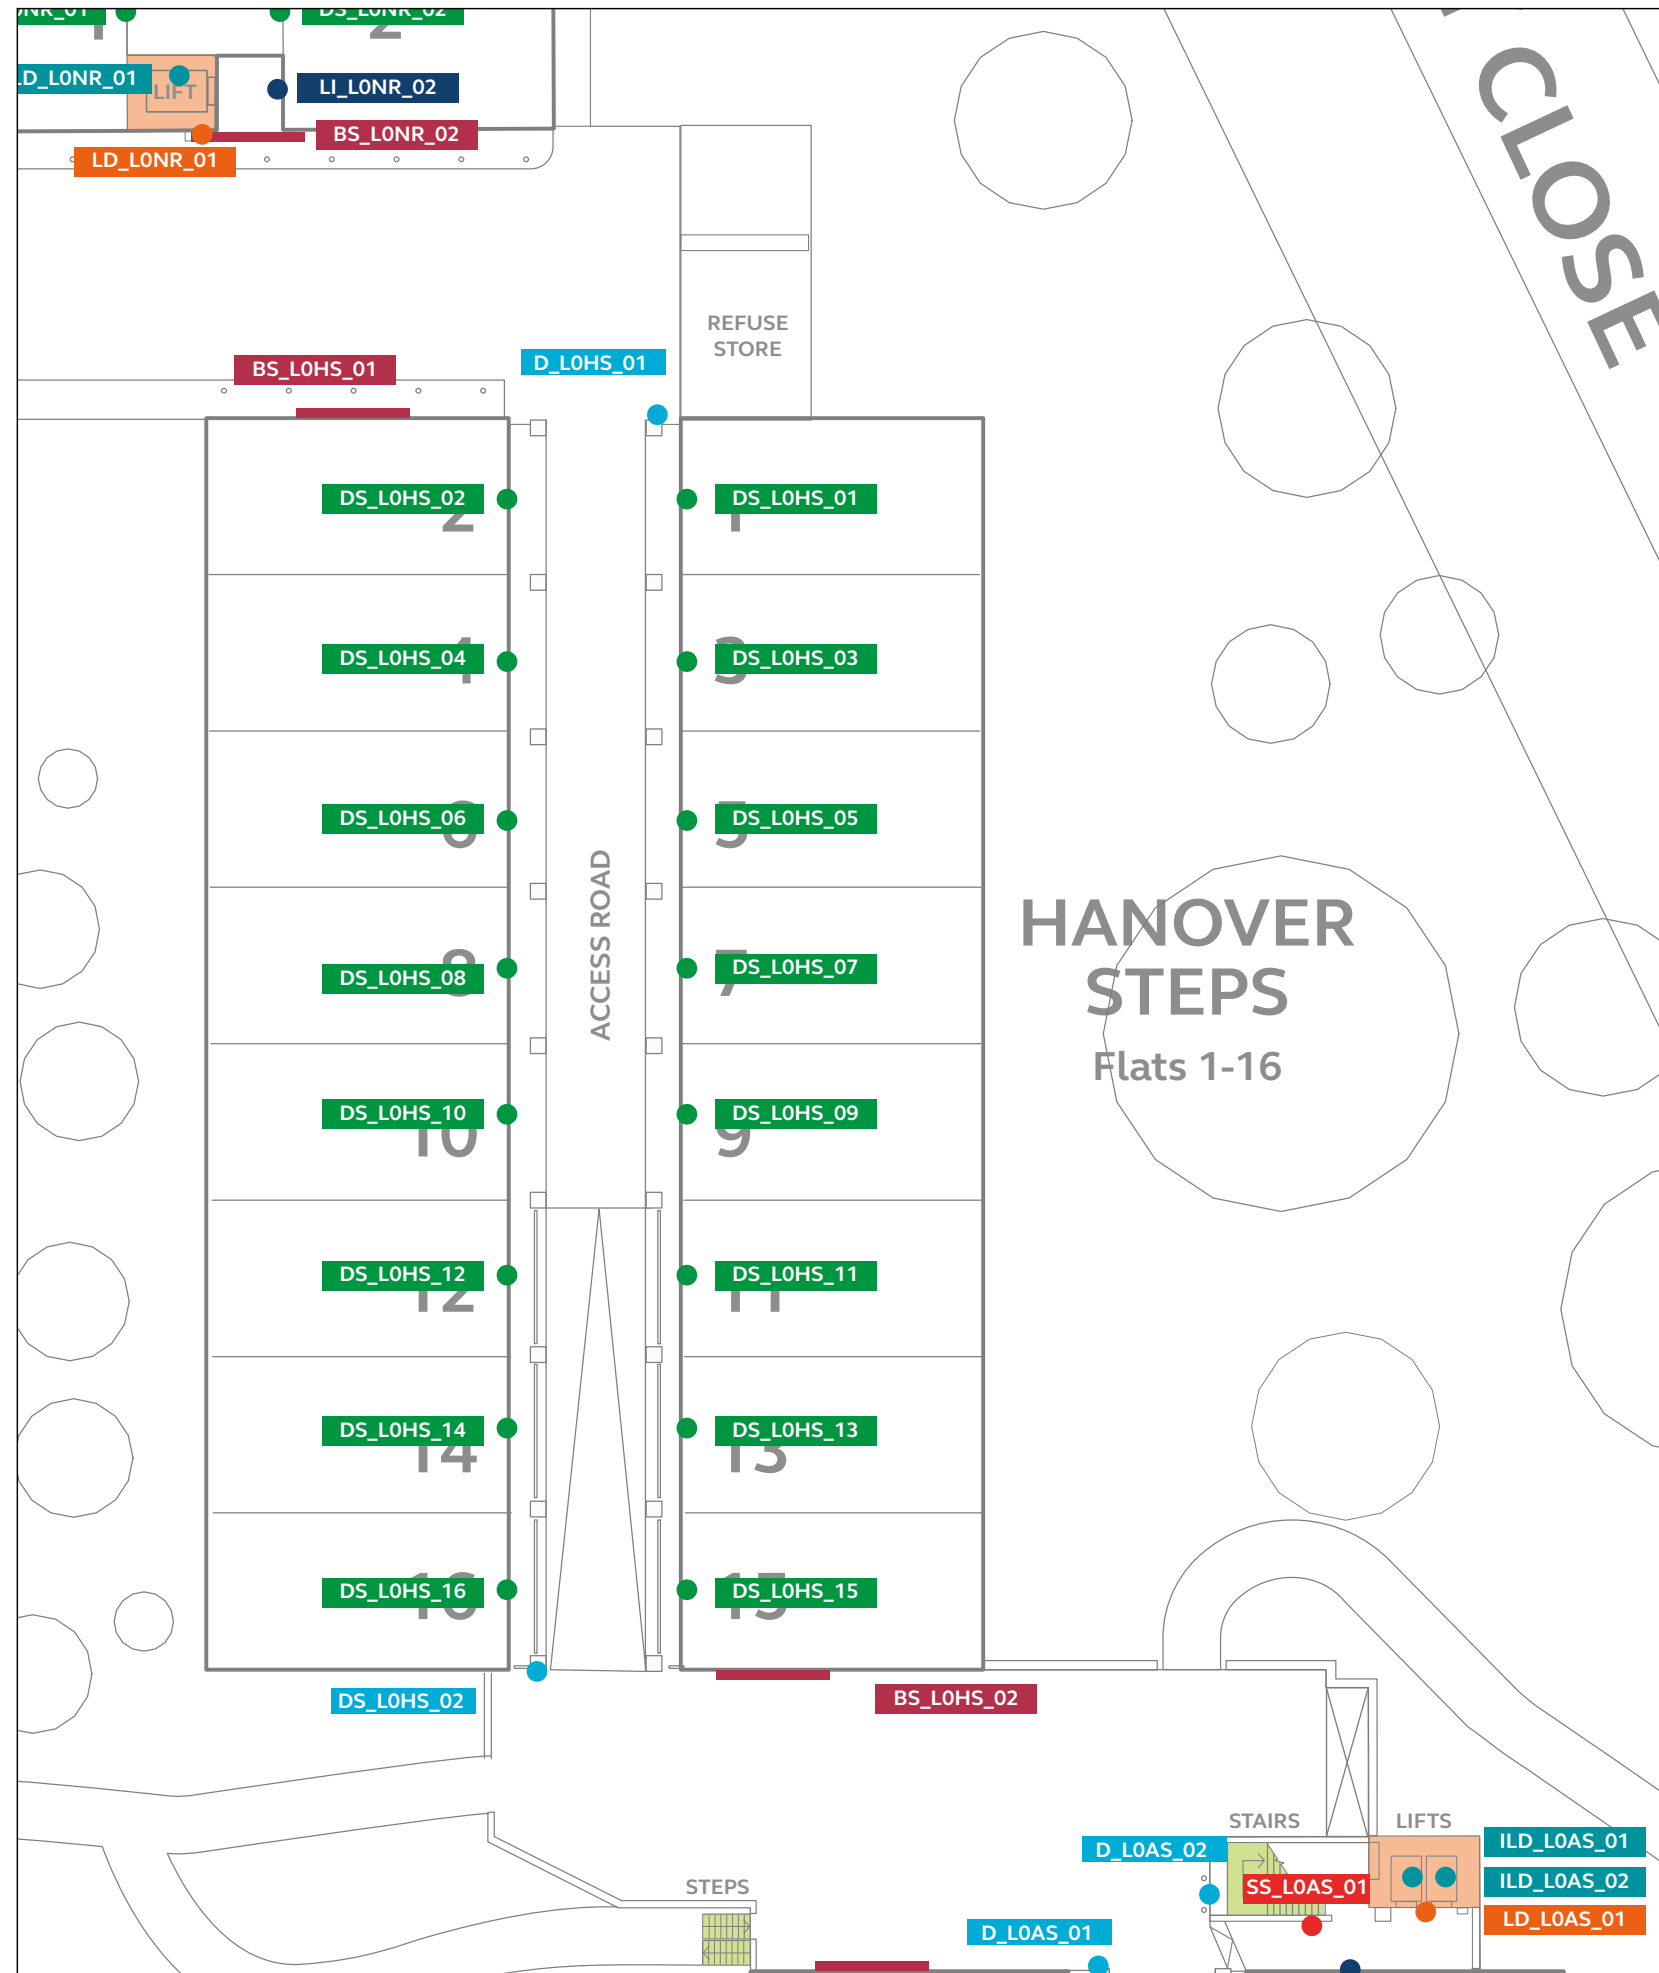

Vertical circulation

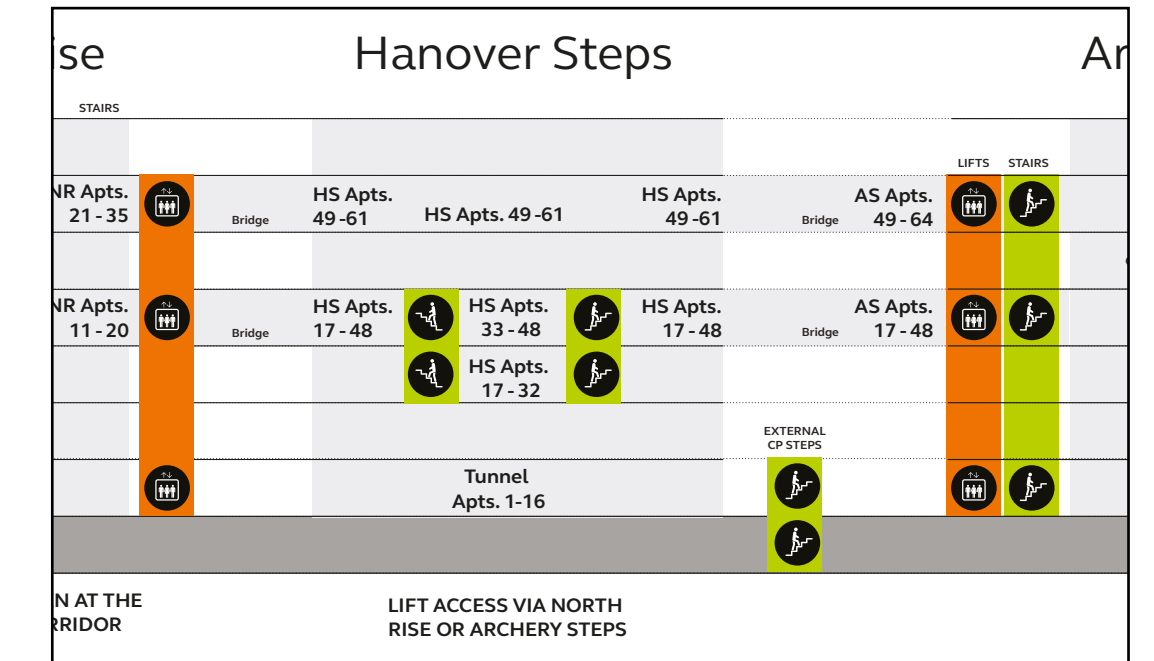


Sign labels

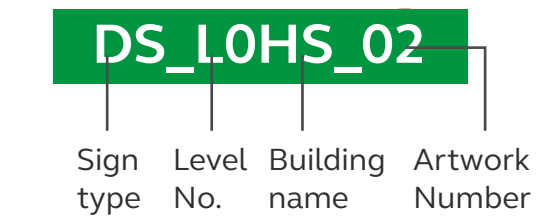

Sign key



- Building sign (BS)
- Door number sign (DS)
- Level indicator (LI)
- Lift directory (LD)
- Internal lift directory (ILD)
- Stairwell sign (SS)
- Directional sign (D)

Building location

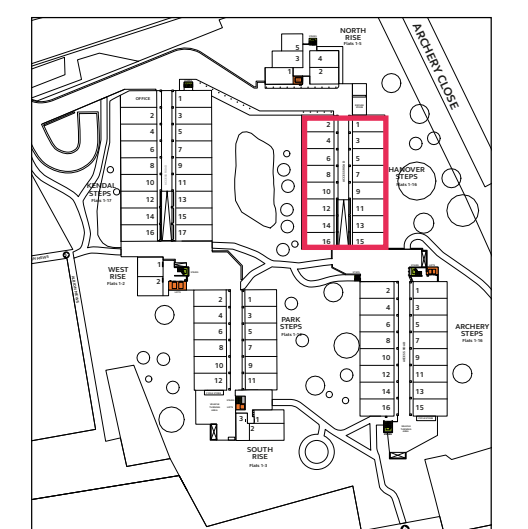


Pedestrian signage Sign locations and content


Hanover Steps Second level

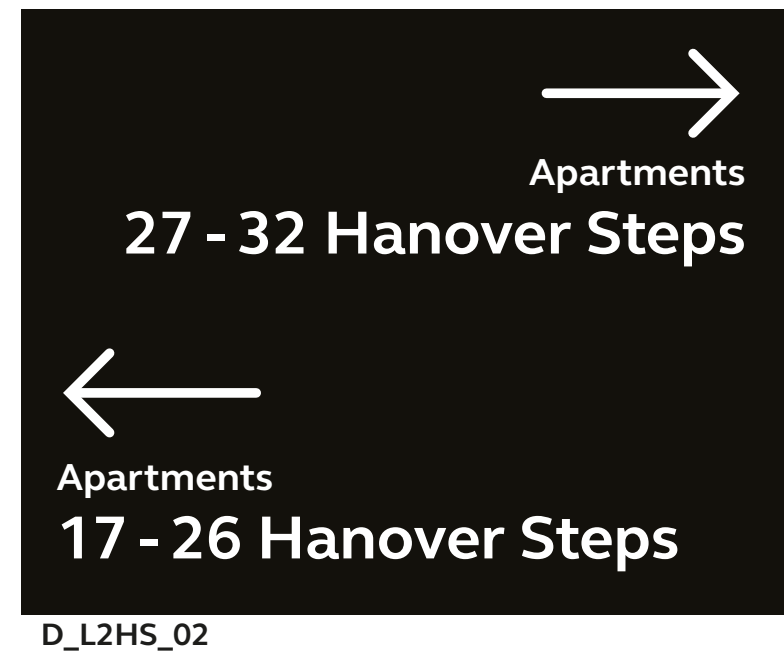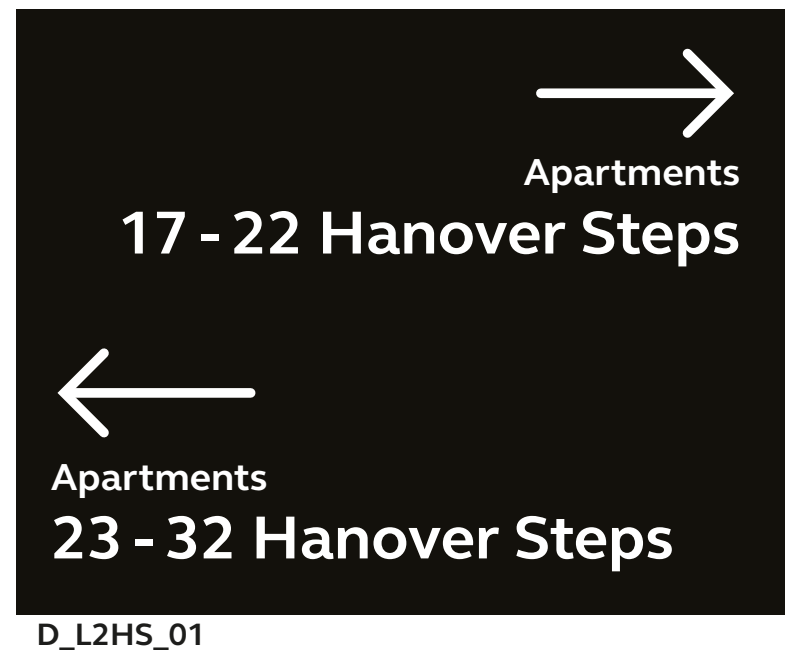


Draft sign locations

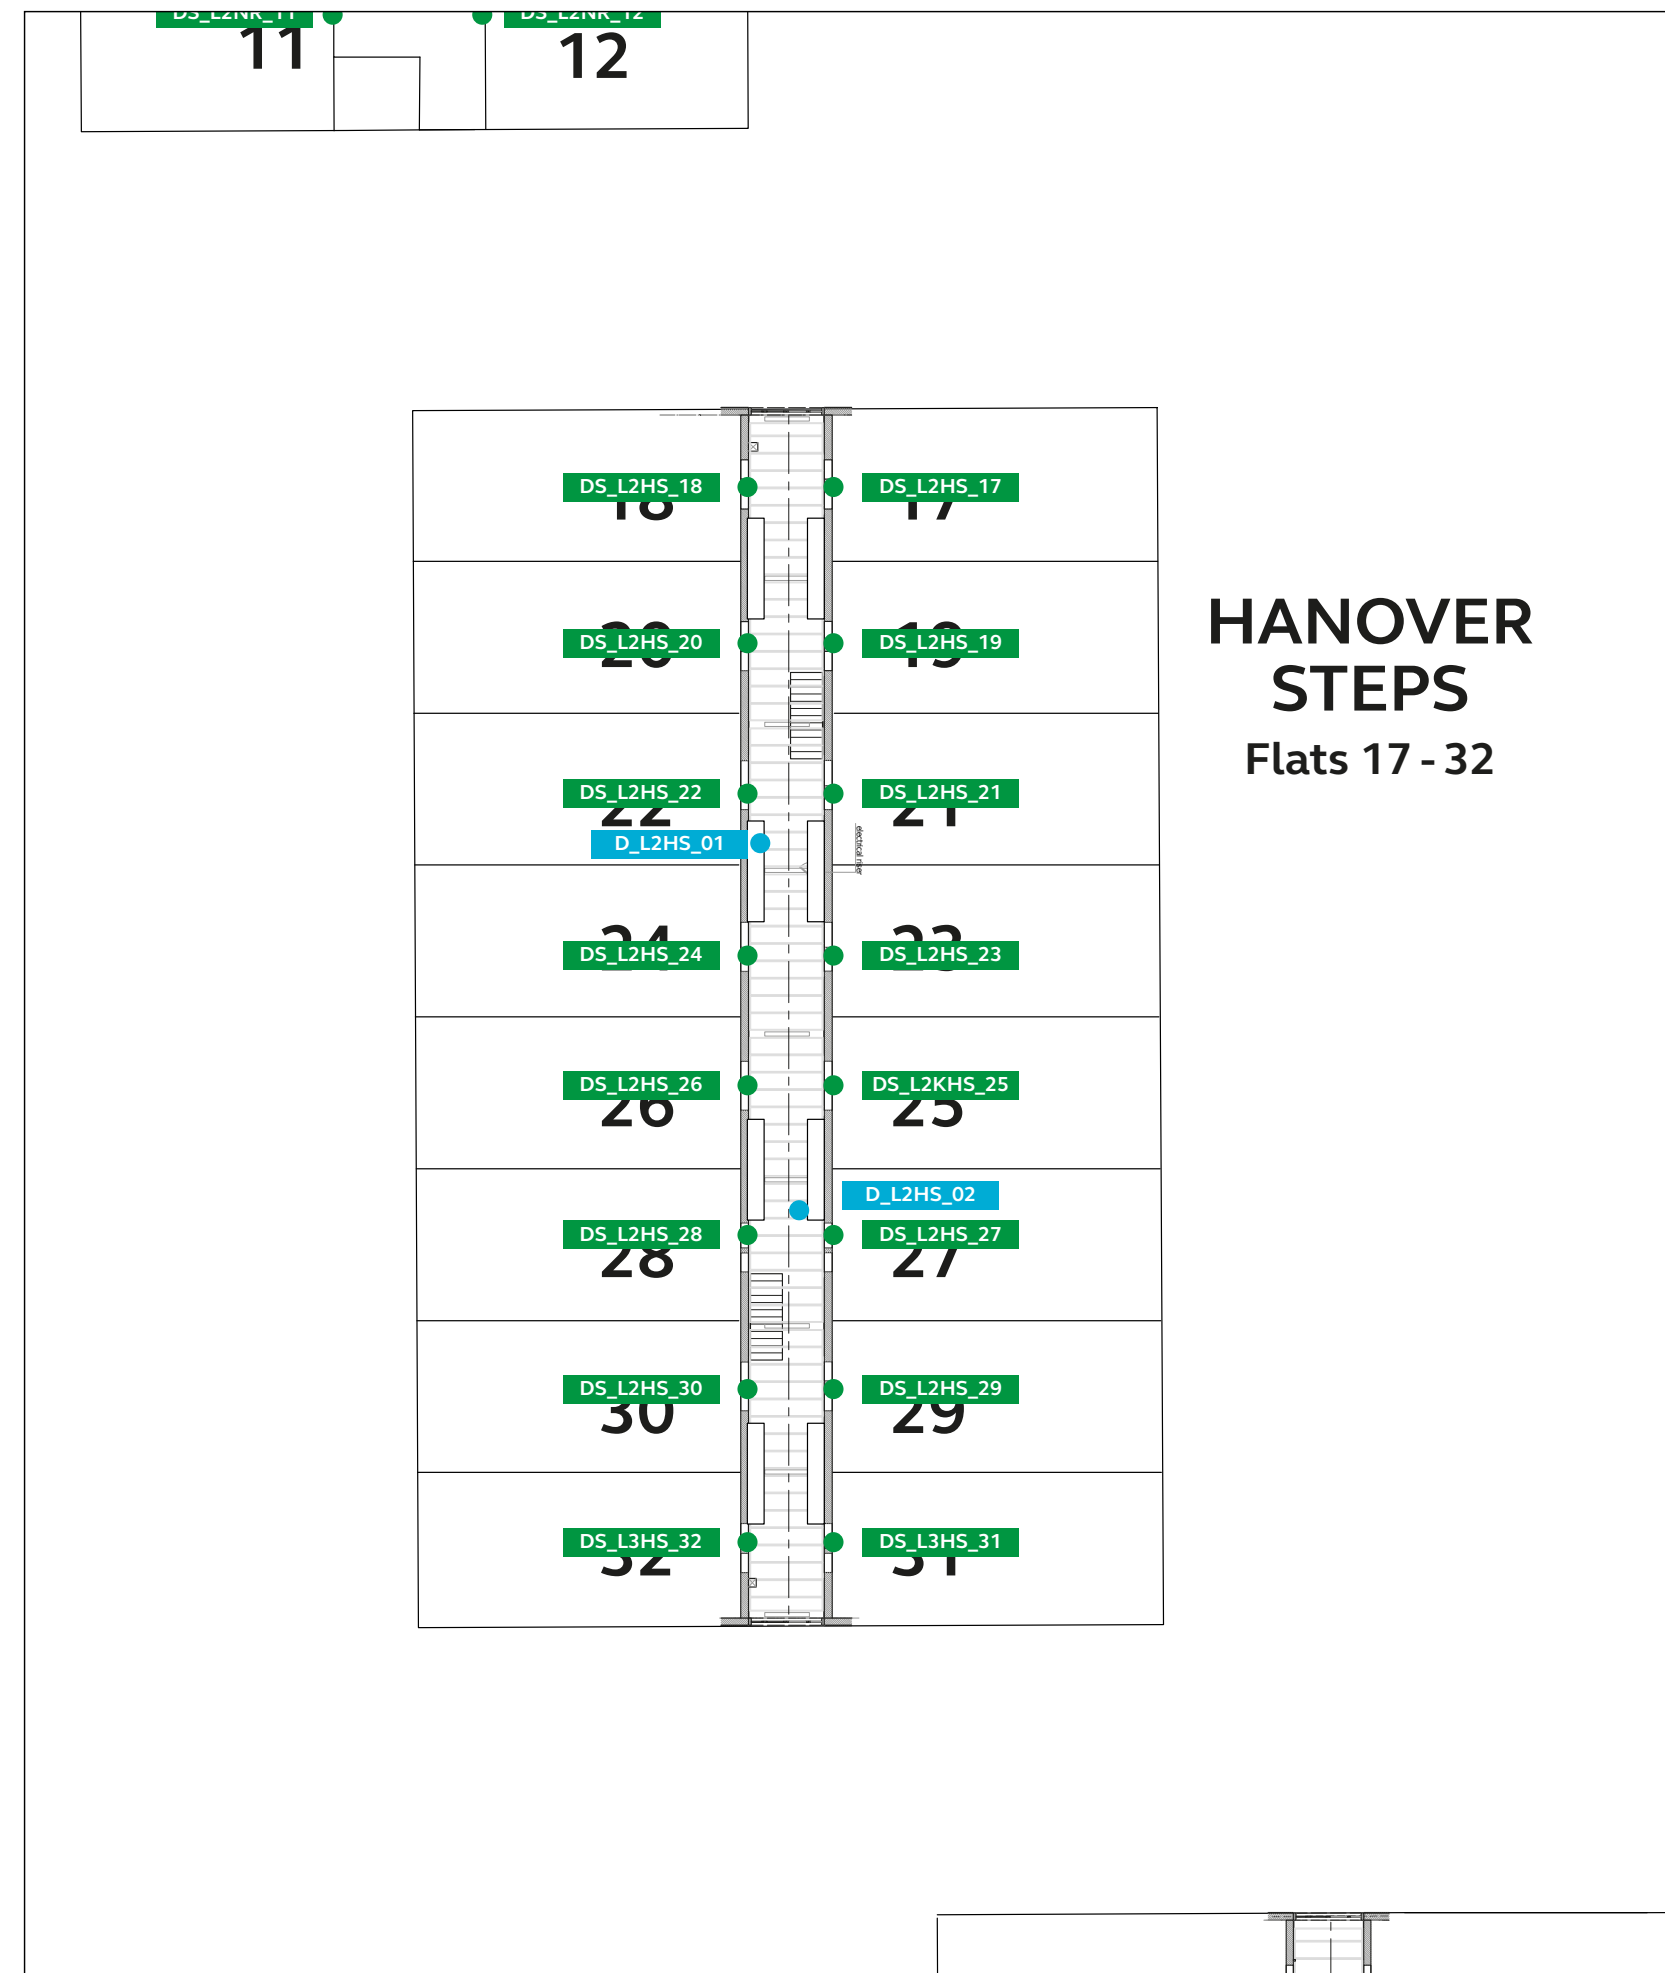

Vertical circulation

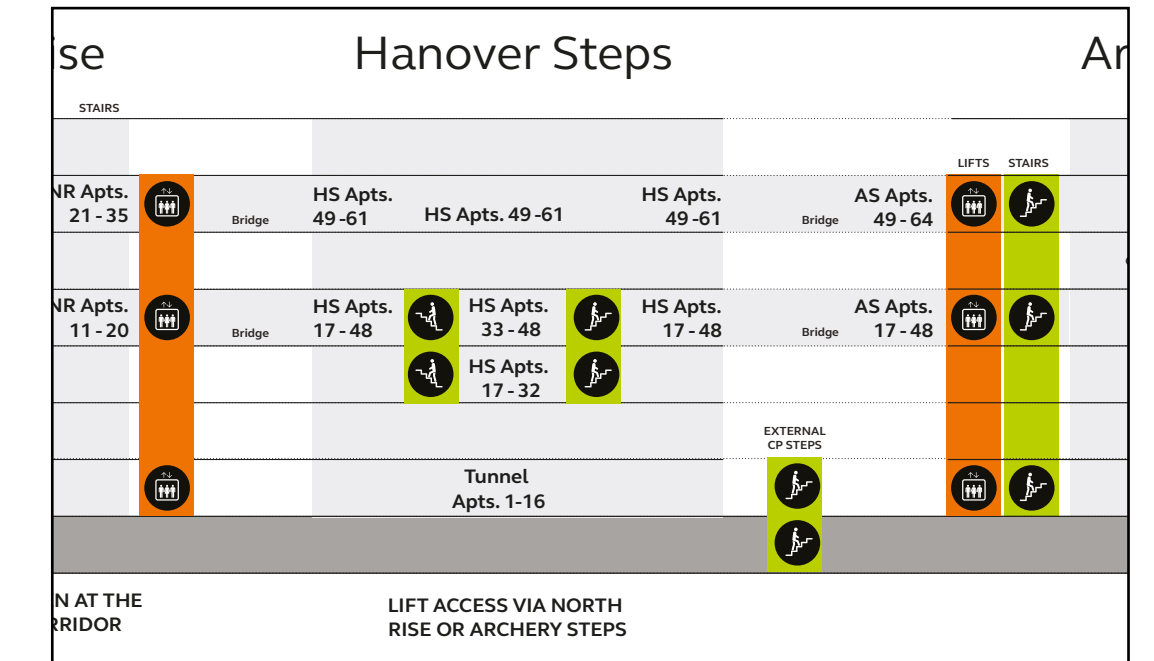


Sign labels

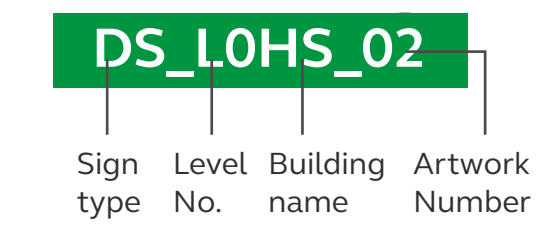

Sign key


- Building sign (BS)
- Door number sign (DS)
- Level indicator (LI)
- Lift directory (LD)
- Internal lift directory (ILD)
- Stairwell sign (SS)
- Directional sign (D)

Building location

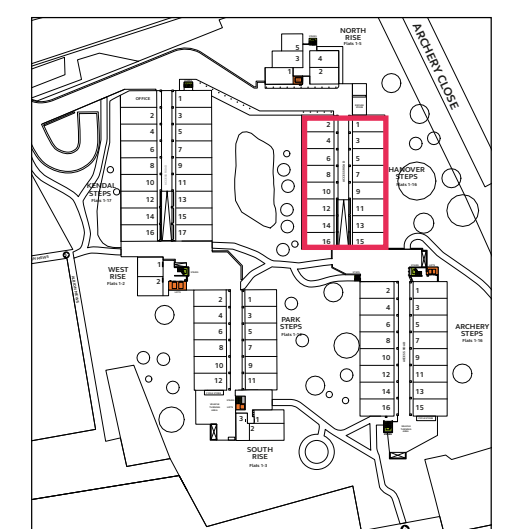


Pedestrian signage Sign locations and content

Hanover Steps Third level

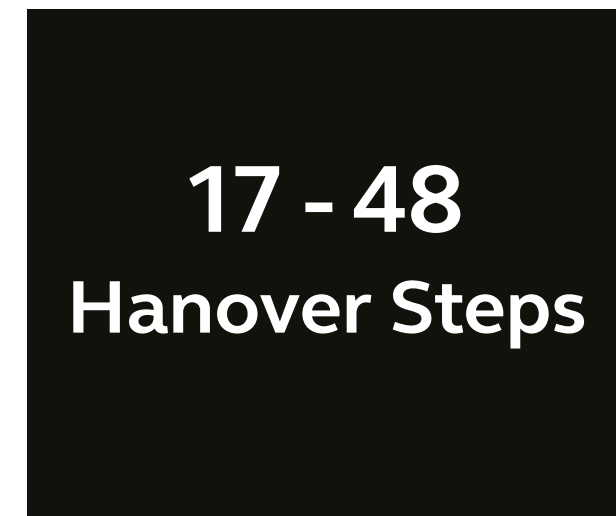

BS_L3HS_01

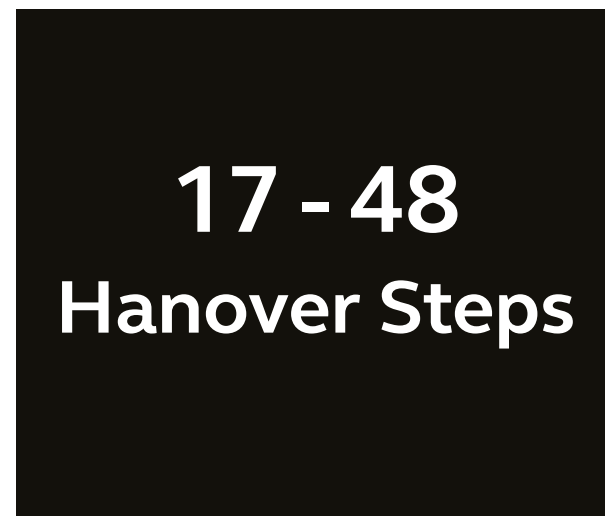


BS_L3HS_02



D_L3HS_01-02


Draft sign locations

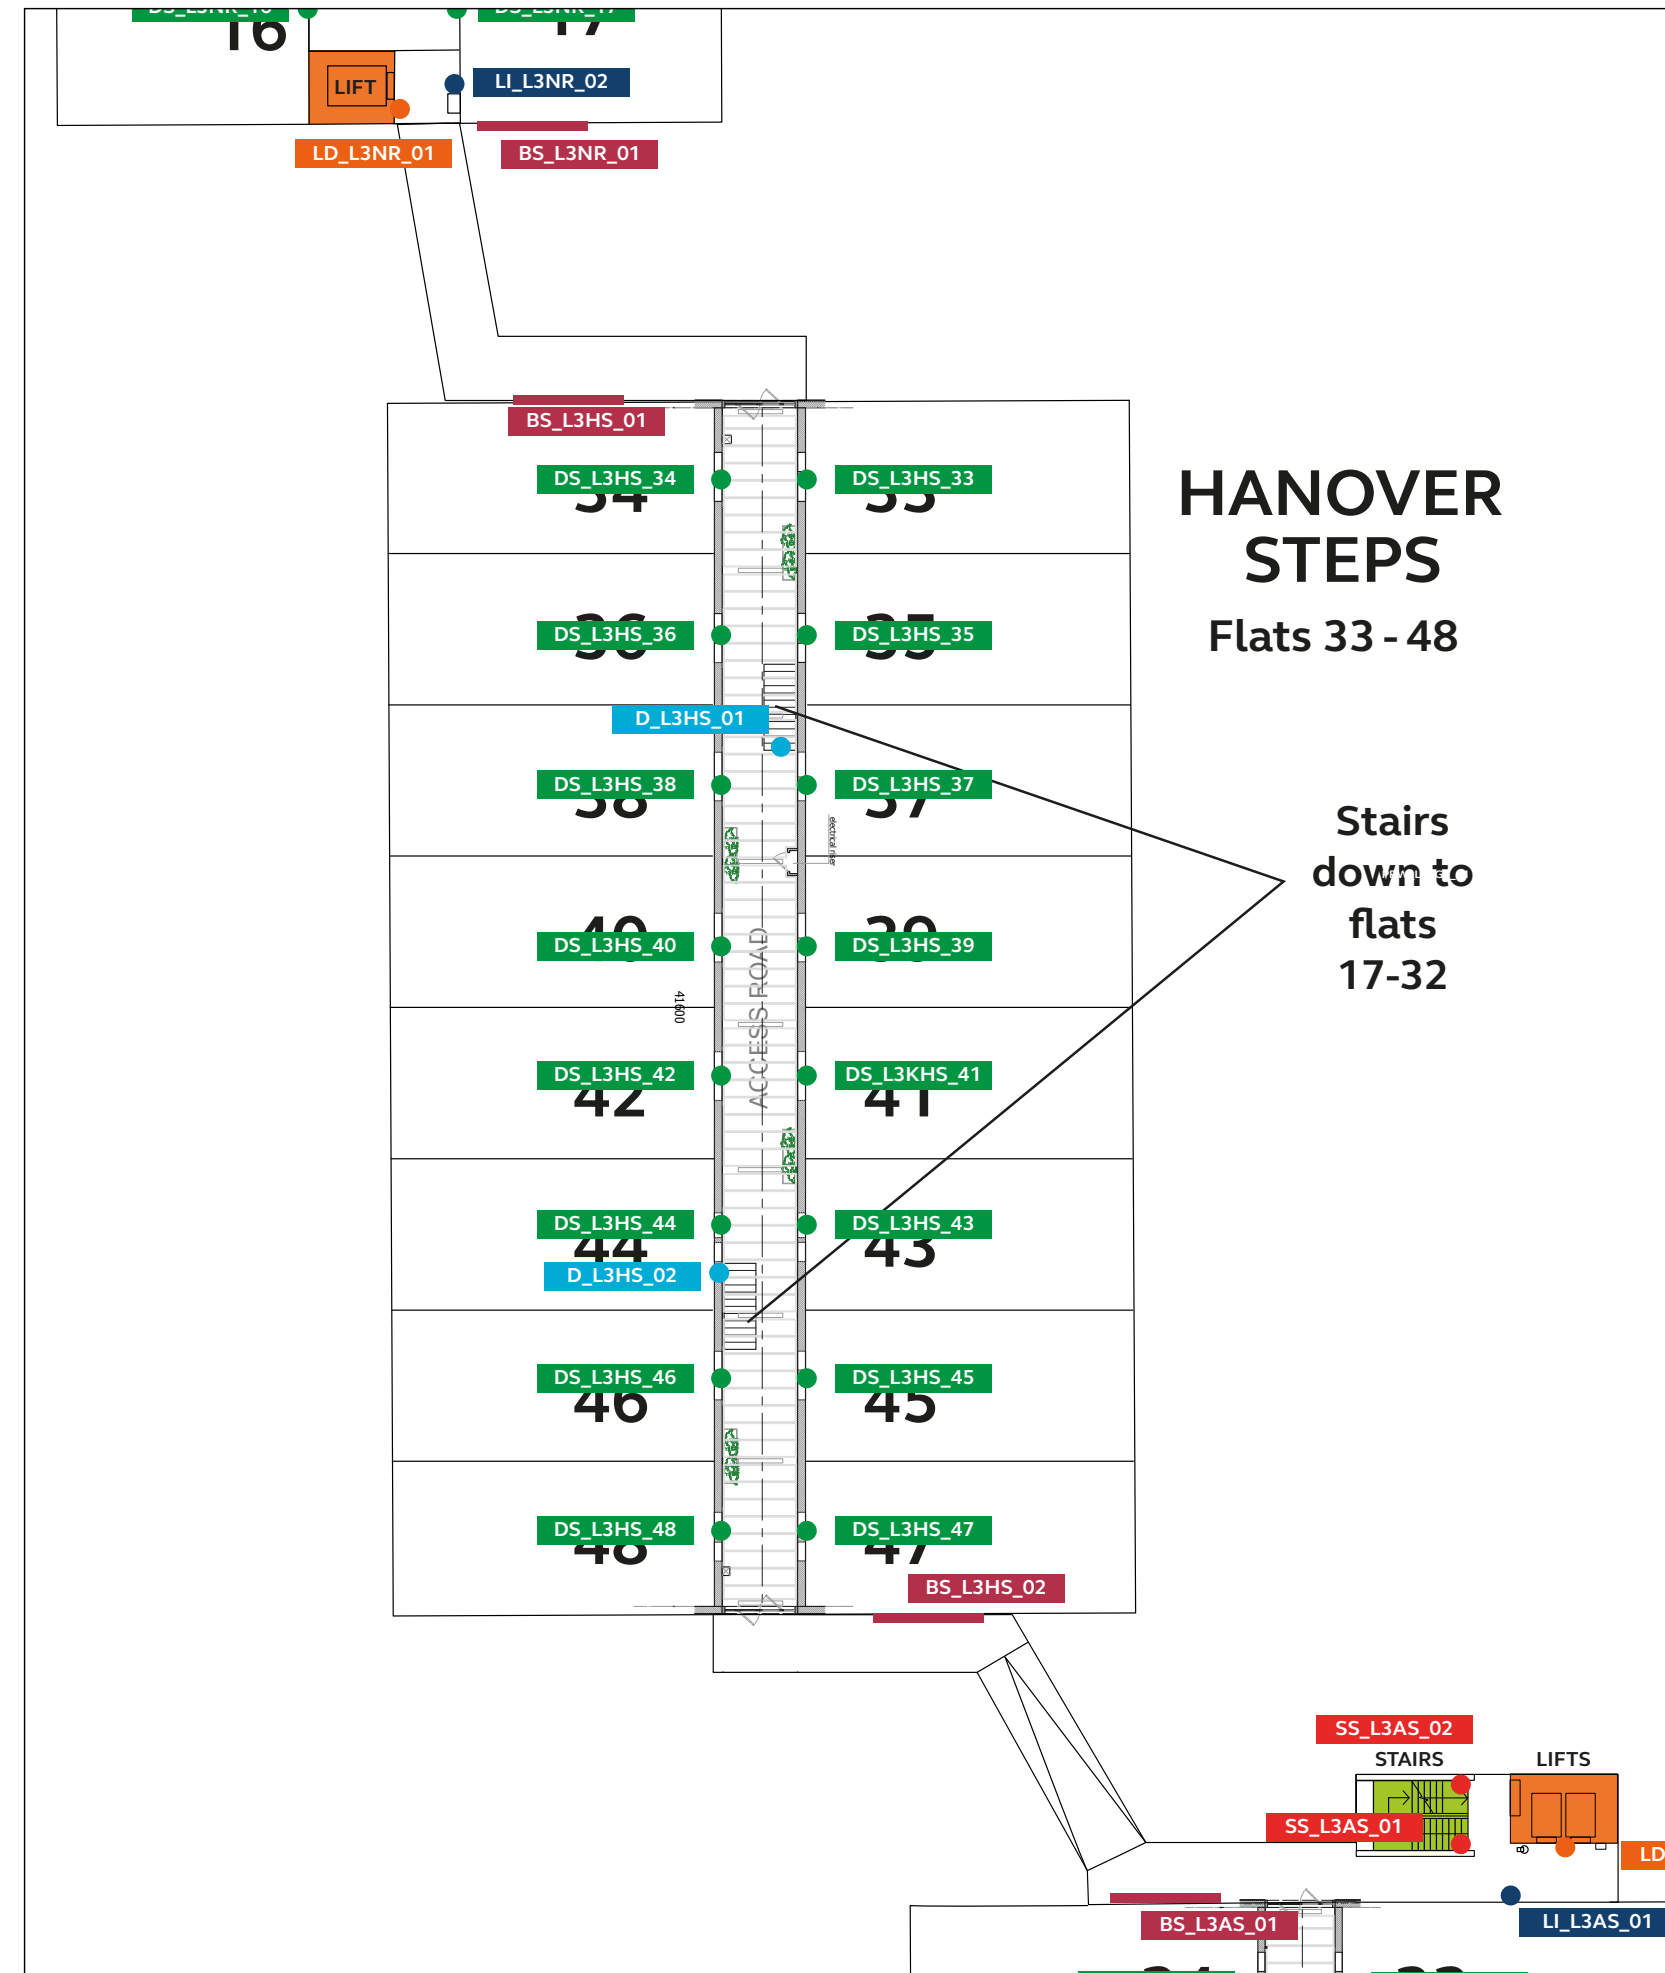

Vertical circulation

Hanover Steps					
STAIRS			LIFTS		
NR Apts. 21-35	Bridge	HS Apts. 49-61	HS Apts. 49-61	HS Apts. 49-61	AS Apts. 49-64
NR Apts. 11-20	Bridge	HS Apts. 17-48	HS Apts. 33-48 HS Apts. 17-32	HS Apts. 17-48	AS Apts. 17-48
				EXTERNAL CP STEPS	
				Tunnel Apts. 1-16	
N AT THE BRIDOR		LIFT ACCESS VIA NORTH RISE OR ARCHERY STEPS			


Sign labels

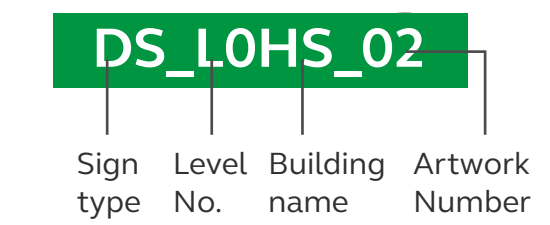

Sign key


- Building sign (BS)
- Door number sign (DS)
- Level indicator (LI)
- Lift directory (LD)
- Internal lift directory (ILD)
- Stairwell sign (SS)
- Directional sign (D)

Building location

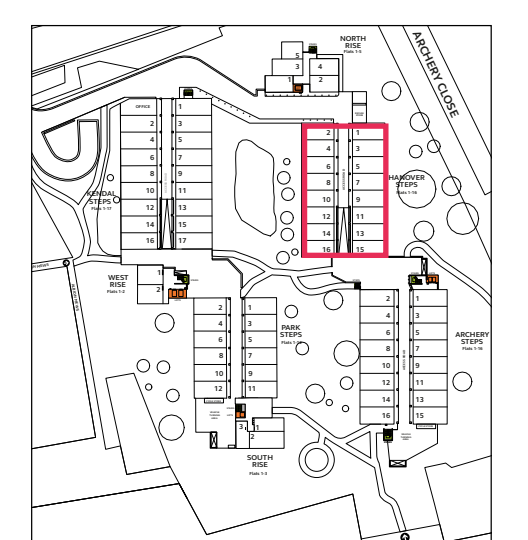

Pedestrian signage Sign locations and content

Hanover Steps Fifth level

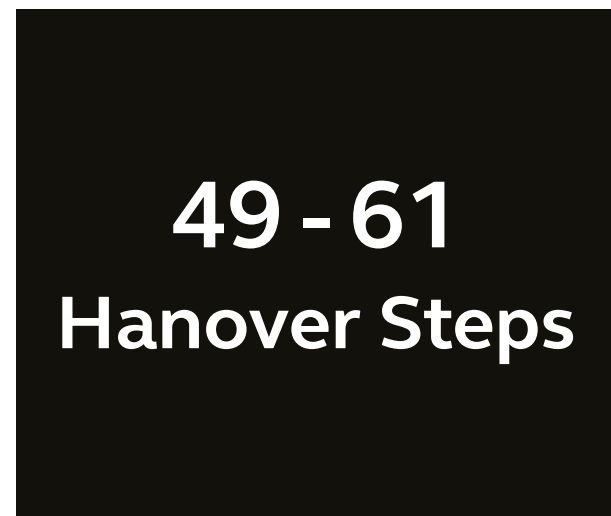


BS_L5HS_01




D_L5HS_01


Draft sign locations

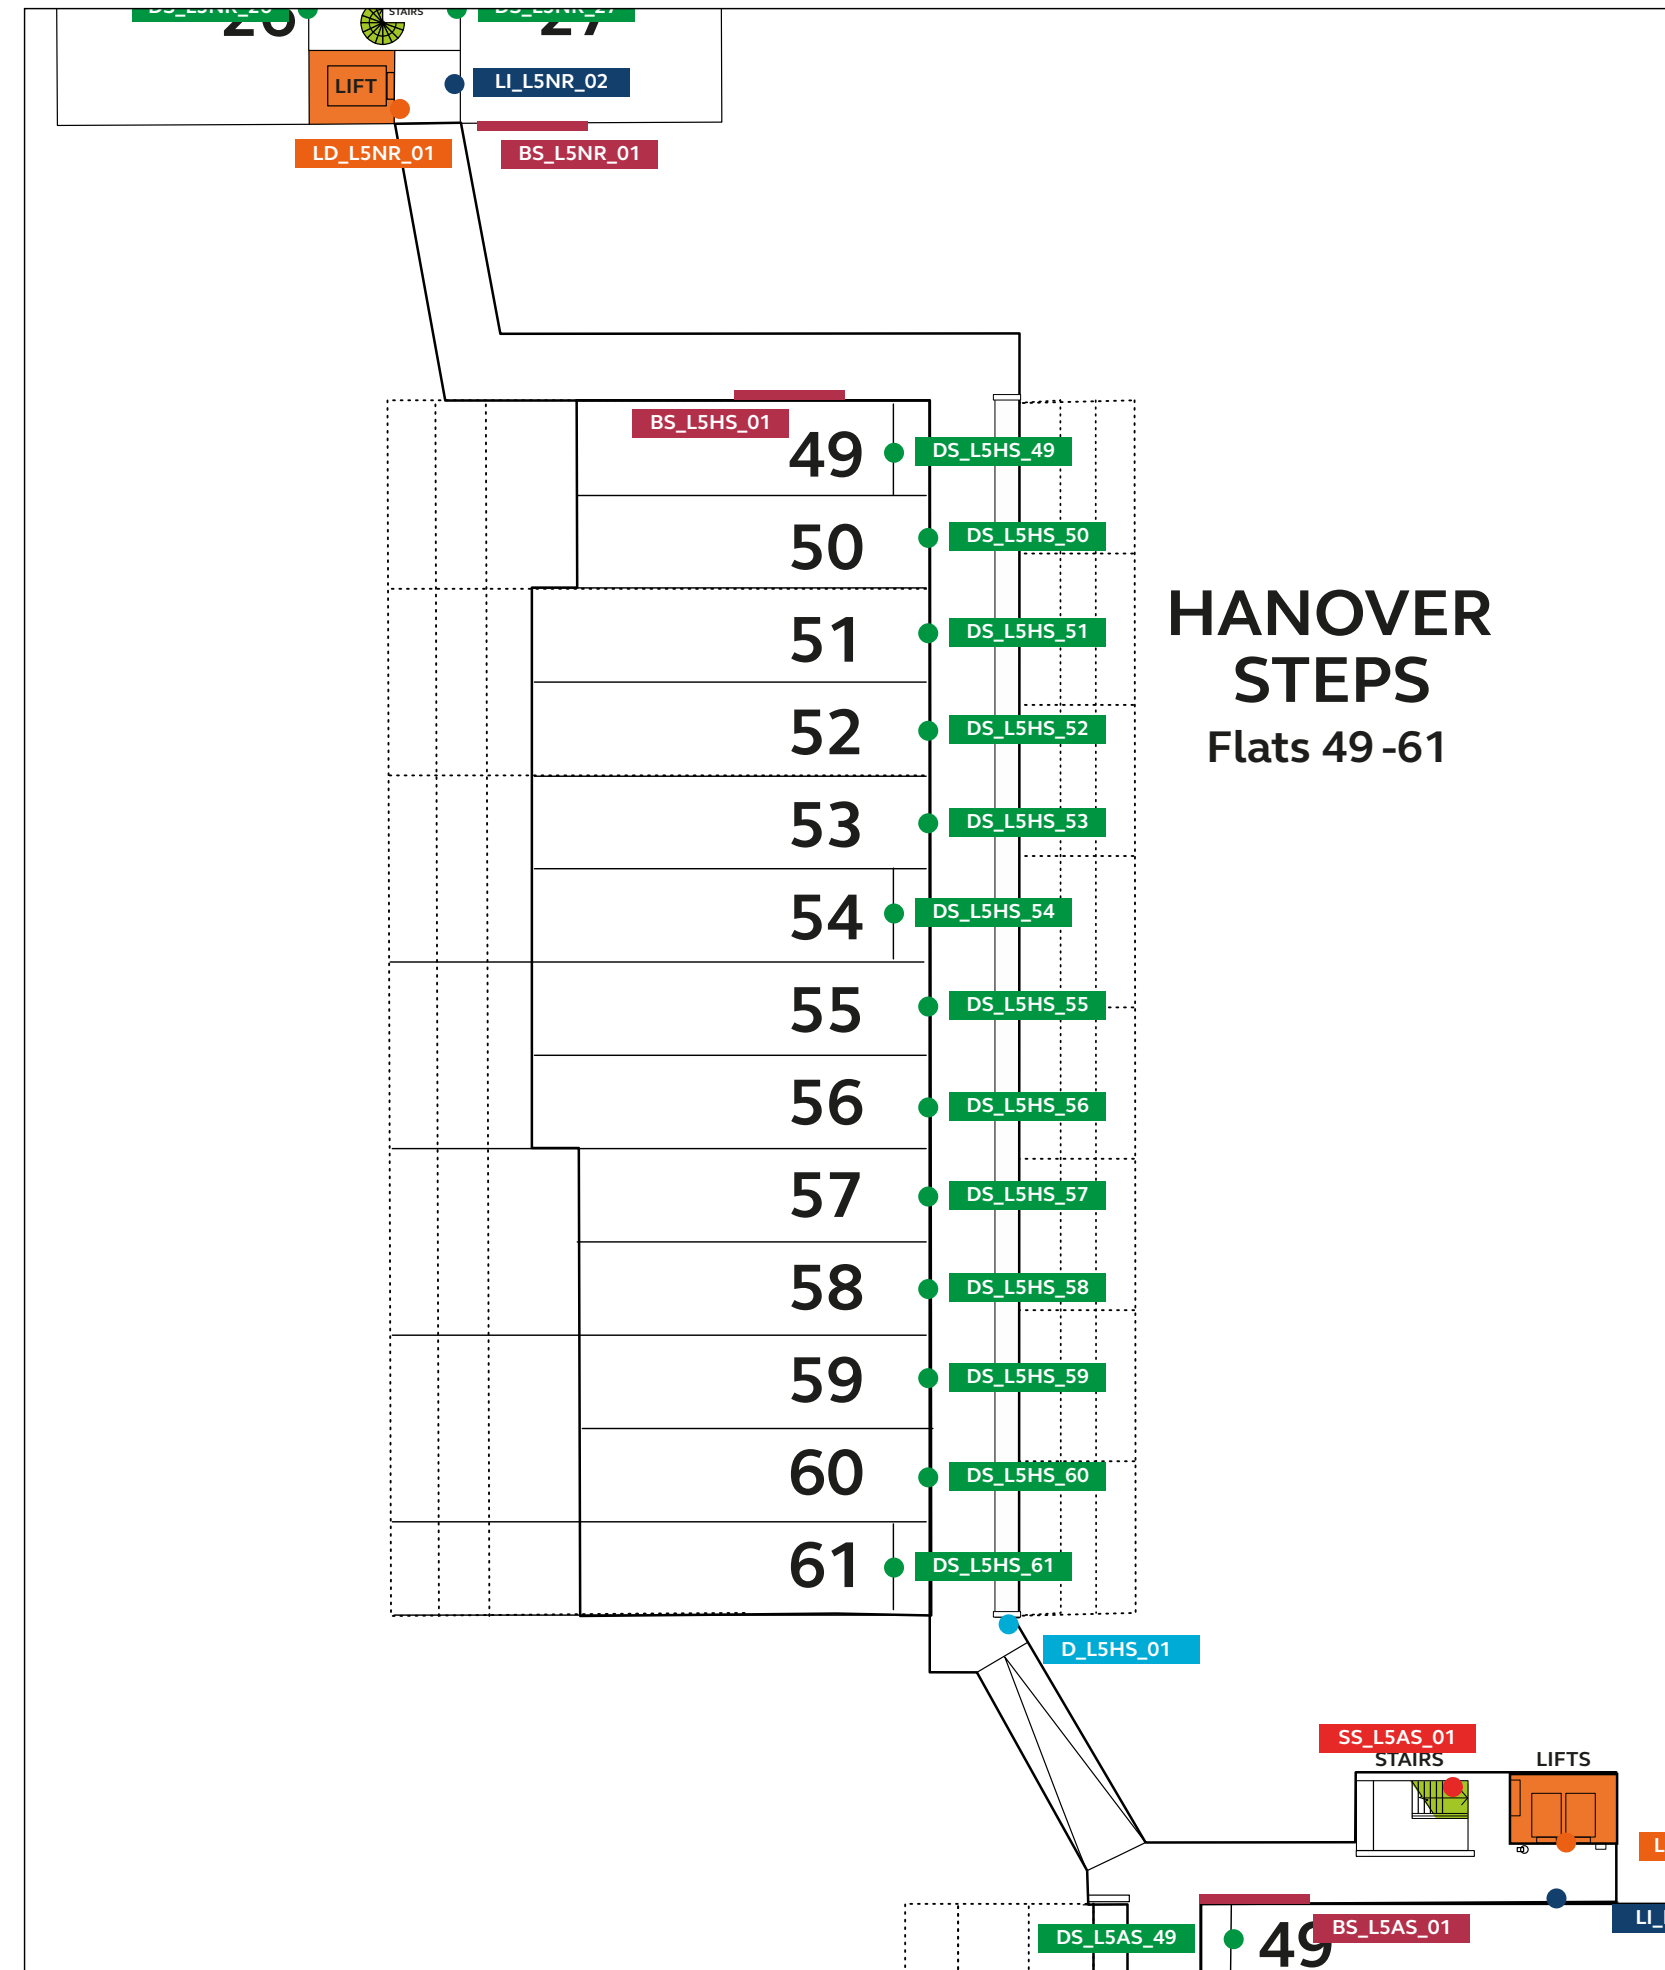

Vertical circulation

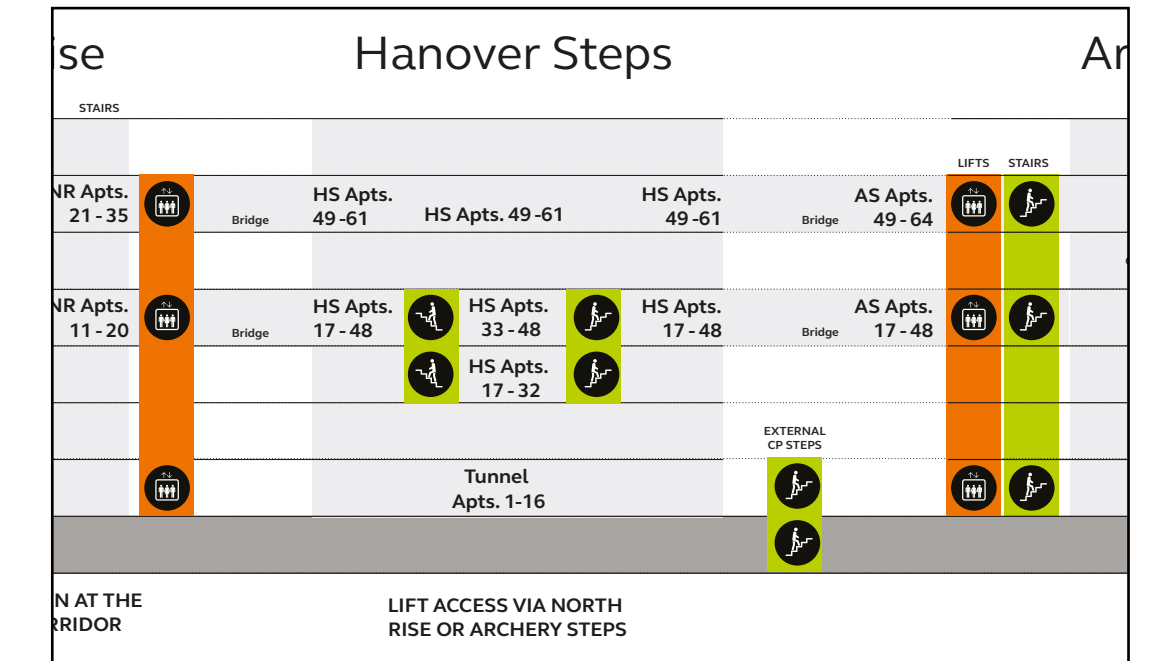


Sign labels

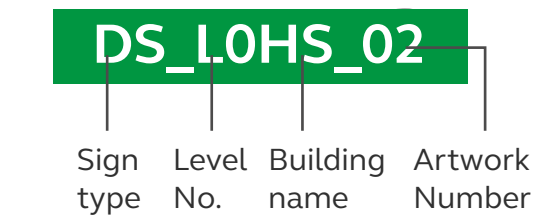

Sign key

- Building sign (BS)
- Door number sign (DS)
- Level indicator (LI)
- Lift directory (LD)
- Internal lift directory (ILD)
- Stairwell sign (SS)
- Directional sign (D)

Building location

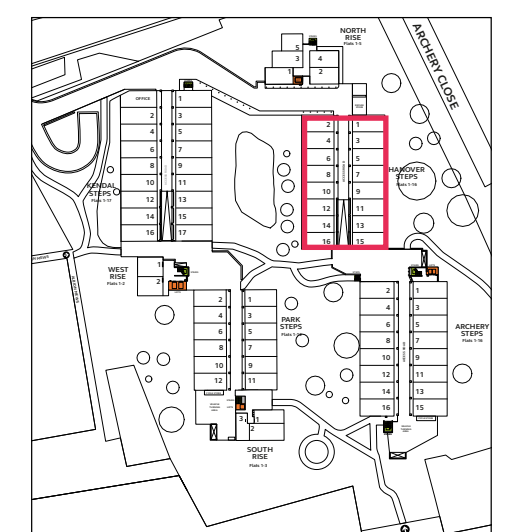

Pedestrian signage Sign locations and content

Archery Steps Ground level

Floor 5
49 - 64 Archery Steps
49 - 61 Hanover Steps

Floor 3
17 - 48 Archery Steps
17 - 48 Hanover Steps

Floor G
1 - 16 Archery Steps
1 - 16 Hanover Steps

ILD_LOAS_01 - 02

Floor G

Floor 5
49 - 64 Archery Steps
49 - 61 Hanover Steps

Floor 3
17 - 48 Archery Steps
17 - 48 Hanover Steps

Floor G
1 - 16 Archery Steps
1 - 16 Hanover Steps

LD_LOAS_01

Floor G

Floor 5
49 - 64 Archery Steps
49 - 61 Hanover Steps

Floor 3
17 - 48 Archery Steps
17 - 48 Hanover Steps

Floor G
1 - 16 Archery Steps
1 - 16 Hanover Steps

LI_LOAS_01 - 02

Apartment
17 - 64 Archery Steps
17 - 61 Hanover Steps

SS_LOAS_01


Apartment
17 - 64 Archery Steps

SS_LOAS_02

Residents
Parking

SS_LOAS_03

Draft sign locations

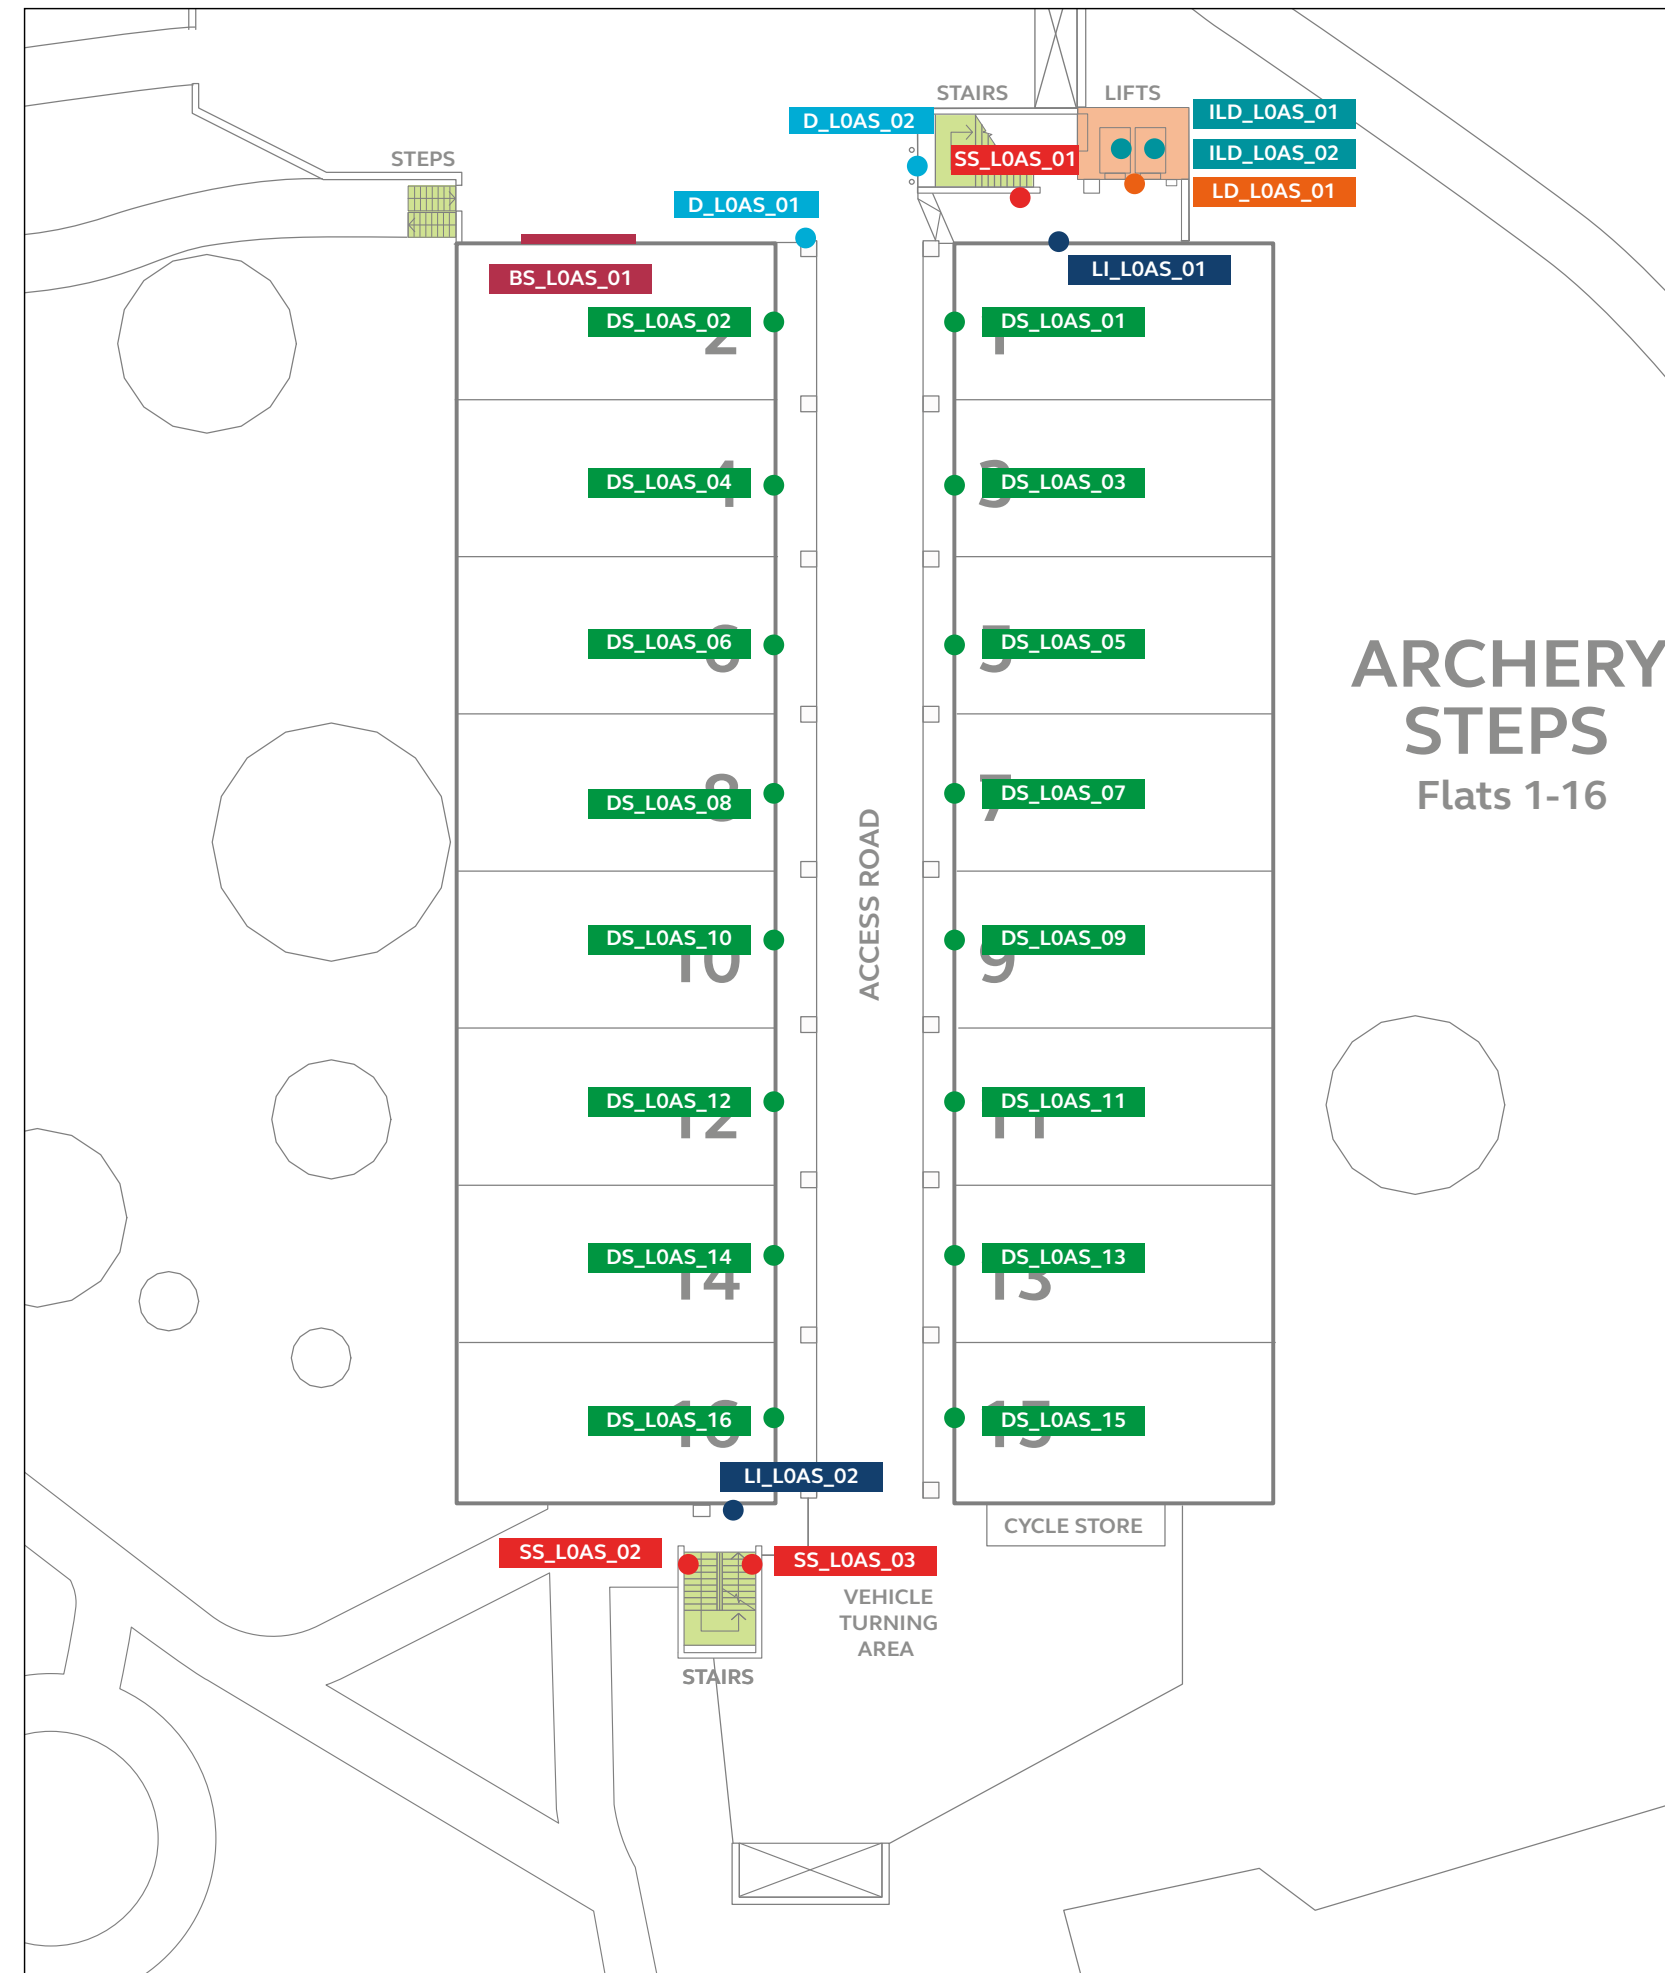

Vertical circulation

Archery Steps						Floor
						6
Apts. 9-61	AS Apts. 49-64	LIFTS	STAIRS	AS Apts. 49-64	STAIRS	5
				CORRIDOR STAIRS	CORRIDOR STAIRS	4
Apts. 7-48	AS Apts. 17-48			AS Apts. 33-48		3
				AS Apts. 17-32		2
						1
EXTERNAL CP STEPS				Tunnel Apts. 1-16		G Ground Floor
				Car park		-1

Sign labels


DS_L0HS_02

Sign type: DS
Level: L0
Building name: HS
Artwork Number: 02

Sign key

- Building sign (BS)
- Door number sign (DS)
- Level indicator (LI)
- Lift directory (LD)
- Internal lift directory (ILD)
- Stairwell sign (SS)
- Directional sign (D)

Building location

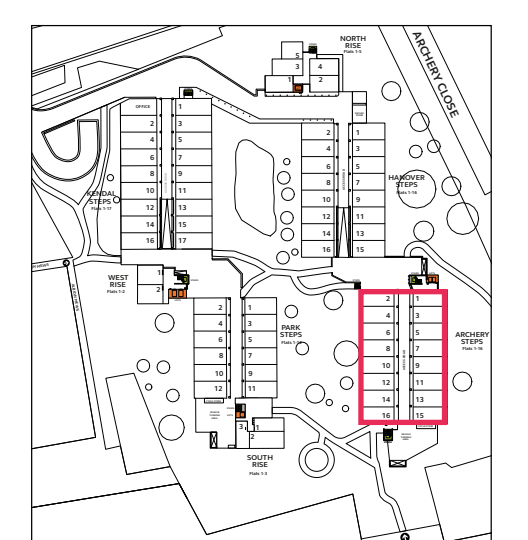

Apartment
1 - 16 Archery Steps

Apartment
17 - 64 Archery Steps
17 - 61 Hanover Steps

Apartment
17 - 64 Archery Steps
17 - 61 Hanover Steps

Apartment
17 - 64 Archery Steps
17 - 61 Hanover Steps

Apartment
1 - 16 Archery Steps

D_LOAS_01

Apartment
17 - 64 Archery Steps
17 - 61 Hanover Steps

Apartment
1 - 16 Archery Steps

D_LOAS_02

Archery Steps

BS_LOAS_01

Pedestrian signage Sign locations and content




D_L2AS_01

Archery Steps Second level



D_L2AS_02

Draft sign locations

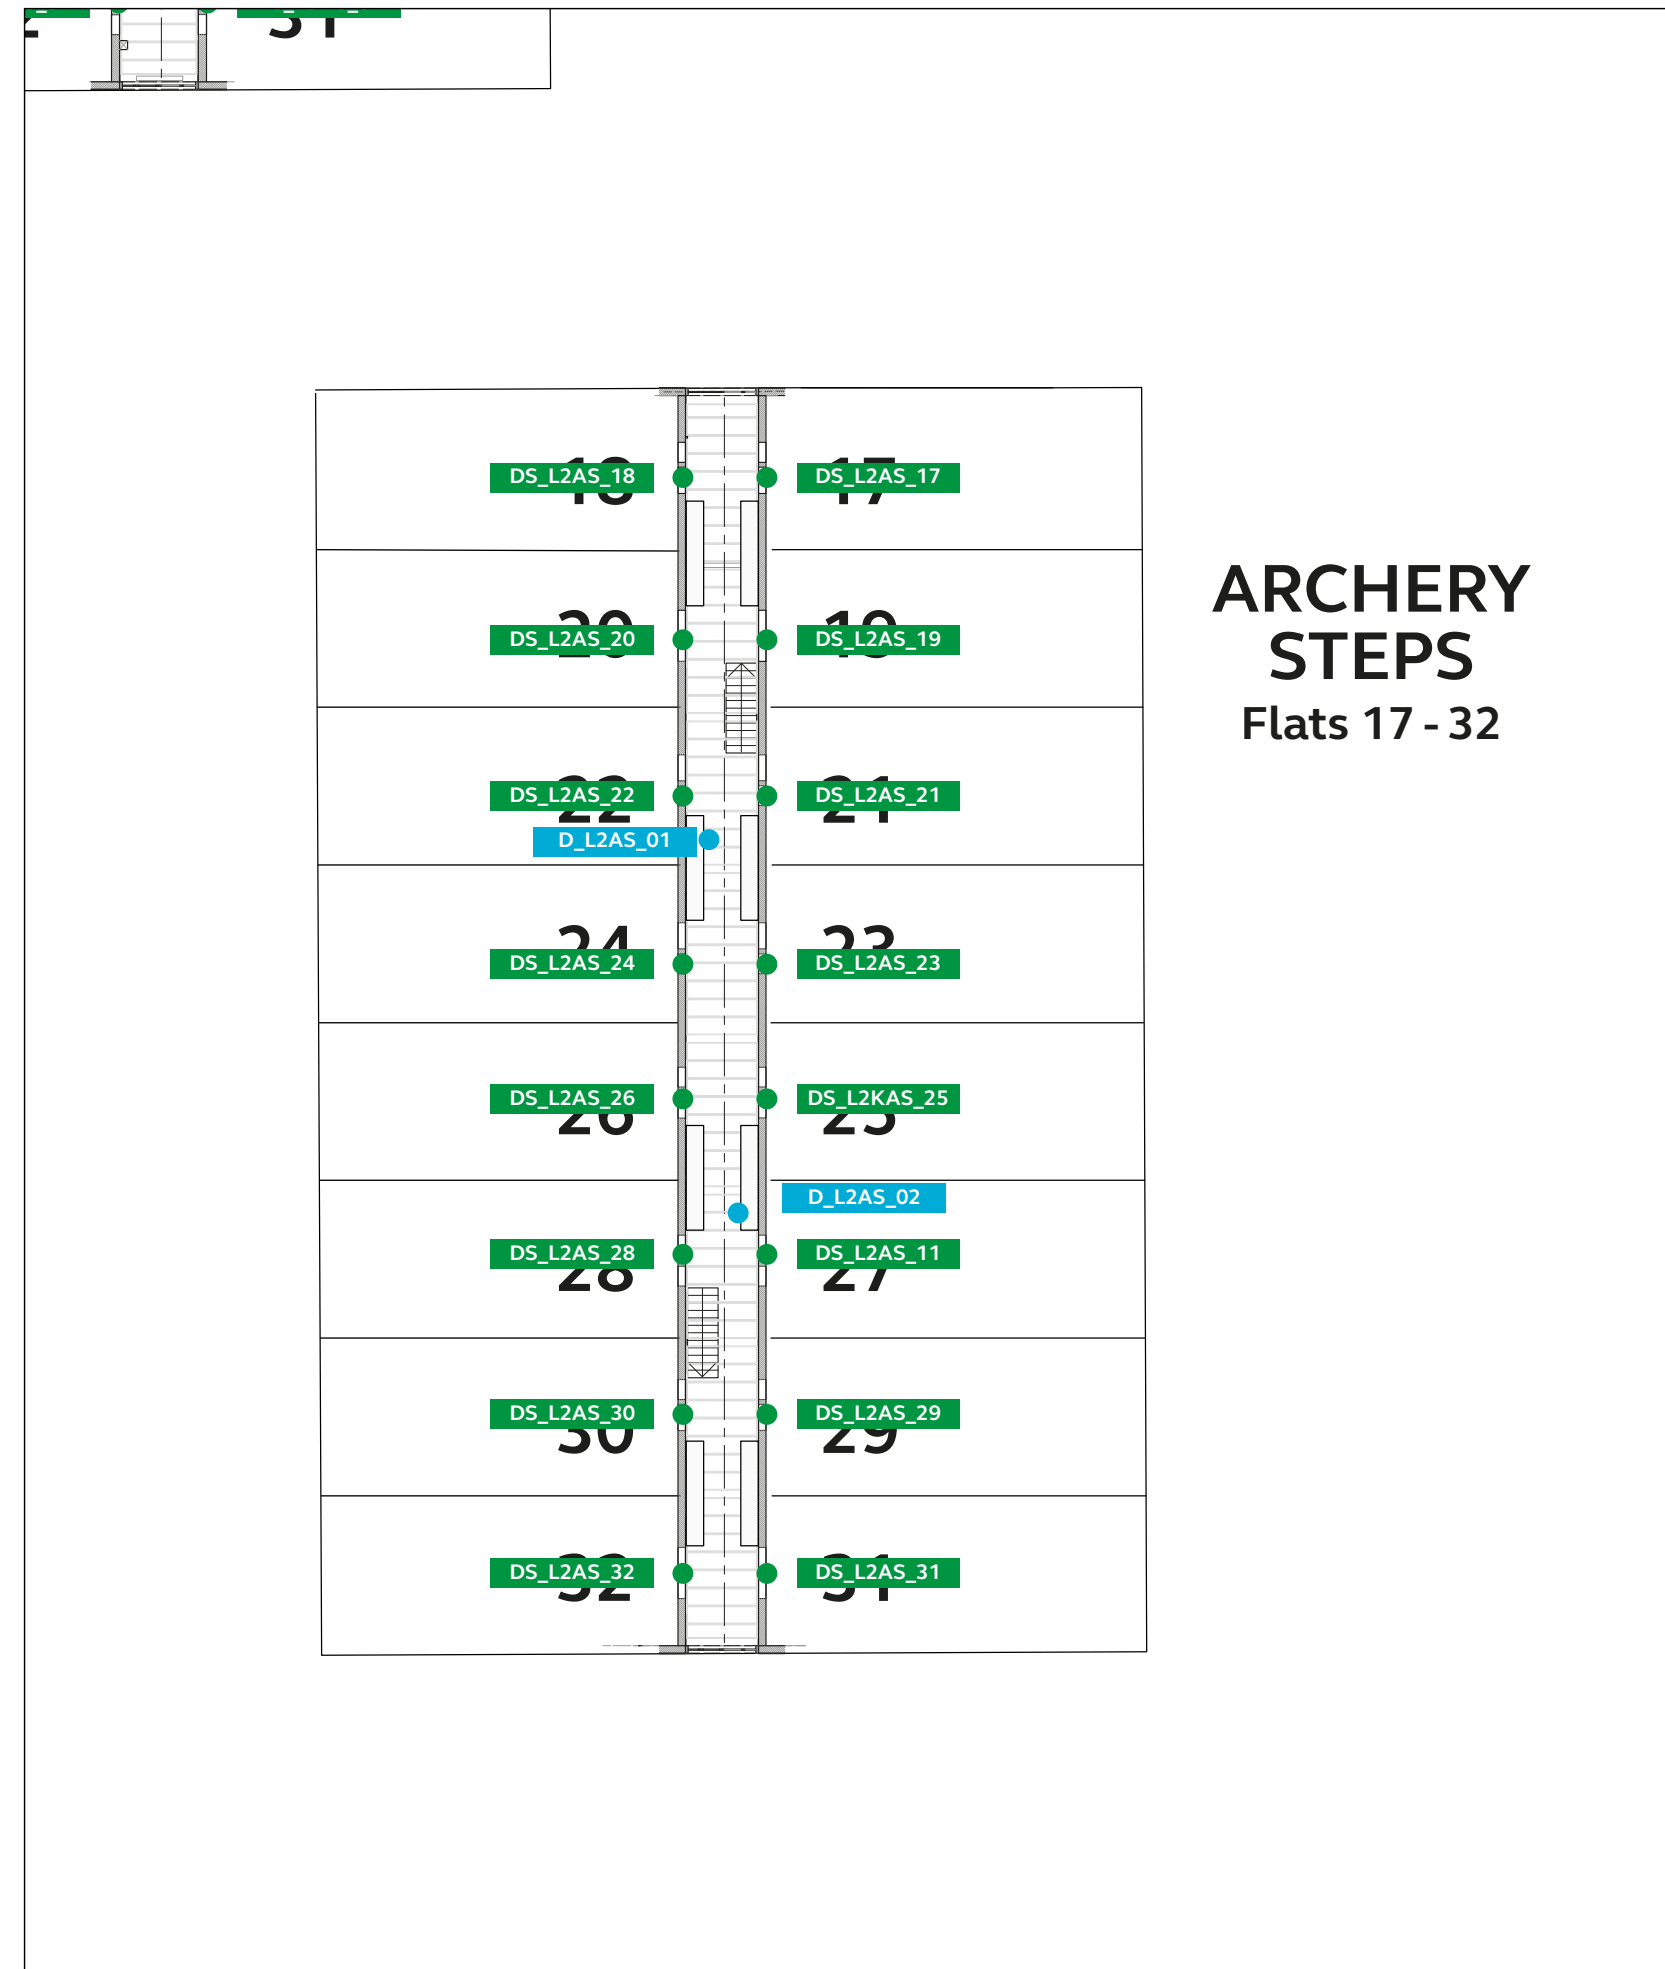


**ARCHERY
STEPS**
Flats 17 - 32

Vertical circulation

Archery Steps						Floor
		LIFTS	STAIRS			6
Apts. 9-61	AS Apts. 49-64	STAIRS		AS Apts. 49-64	STAIRS	5
			CORRIDOR STAIRS	CORRIDOR STAIRS		4
Apts. 7-48	AS Apts. 17-48	STAIRS		AS Apts. 33-48	STAIRS	3
				AS Apts. 17-32	STAIRS	2
						1
EXTERNAL CP STEPS				Tunnel Apts. 1-16	STAIRS	G Ground Floor
				Car park	STAIRS	-1


Sign labels

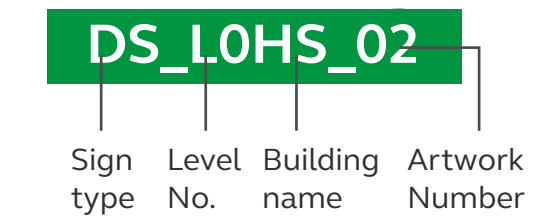

Sign key

- Building sign (BS)
- Door number sign (DS)
- Level indicator (LI)
- Lift directory (LD)
- Internal lift directory (ILD)
- Stairwell sign (SS)
- Directional sign (D)

Building location

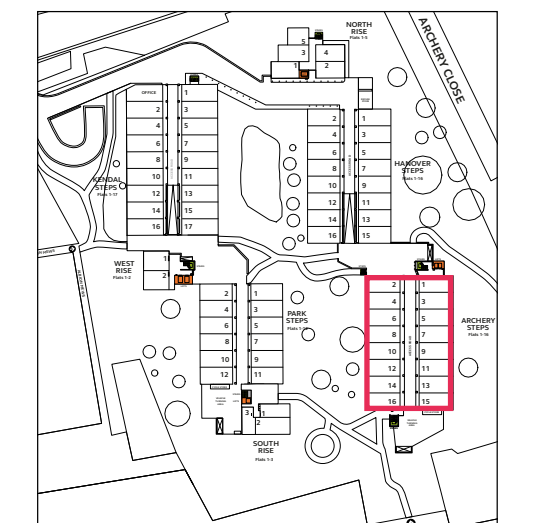

Pedestrian signage Sign locations and content

Archery Steps Third level

Floor **3**

Floor **5**
49 - 64 Archery Steps
49 - 61 Hanover Steps

Floor **3**
17 - 48 Archery Steps
17 - 48 Hanover Steps

Floor **G**
1 - 16 Archery Steps
1 - 16 Hanover Steps

LD_L3AS_01

Floor **3**

Apartment
17 - 48 Archery Steps
17 - 48 Hanover Steps

LI_L3AS_01

Apartment
49 - 64 Archery Steps
49 - 61 Hanover Steps

SS_L3AS_01

Apartment
1 - 16 Archery Steps
1 - 16 Hanover Steps

SS_L3AS_02

17 - 48
Archery Steps

Over the bridge for
17 - 48 Hanover Steps

BS_L3AS_01

Apartment
17 - 32 Archery Steps

D_L3AS_01-02

Floor **3**

Apartment
17 - 48 Archery Steps

LI_L3AS_02


Apartment
49 - 64 Archery Steps

SS_L3AS_03

Apartment
1 - 16 Archery Steps

SS_L3AS_04

Draft sign locations

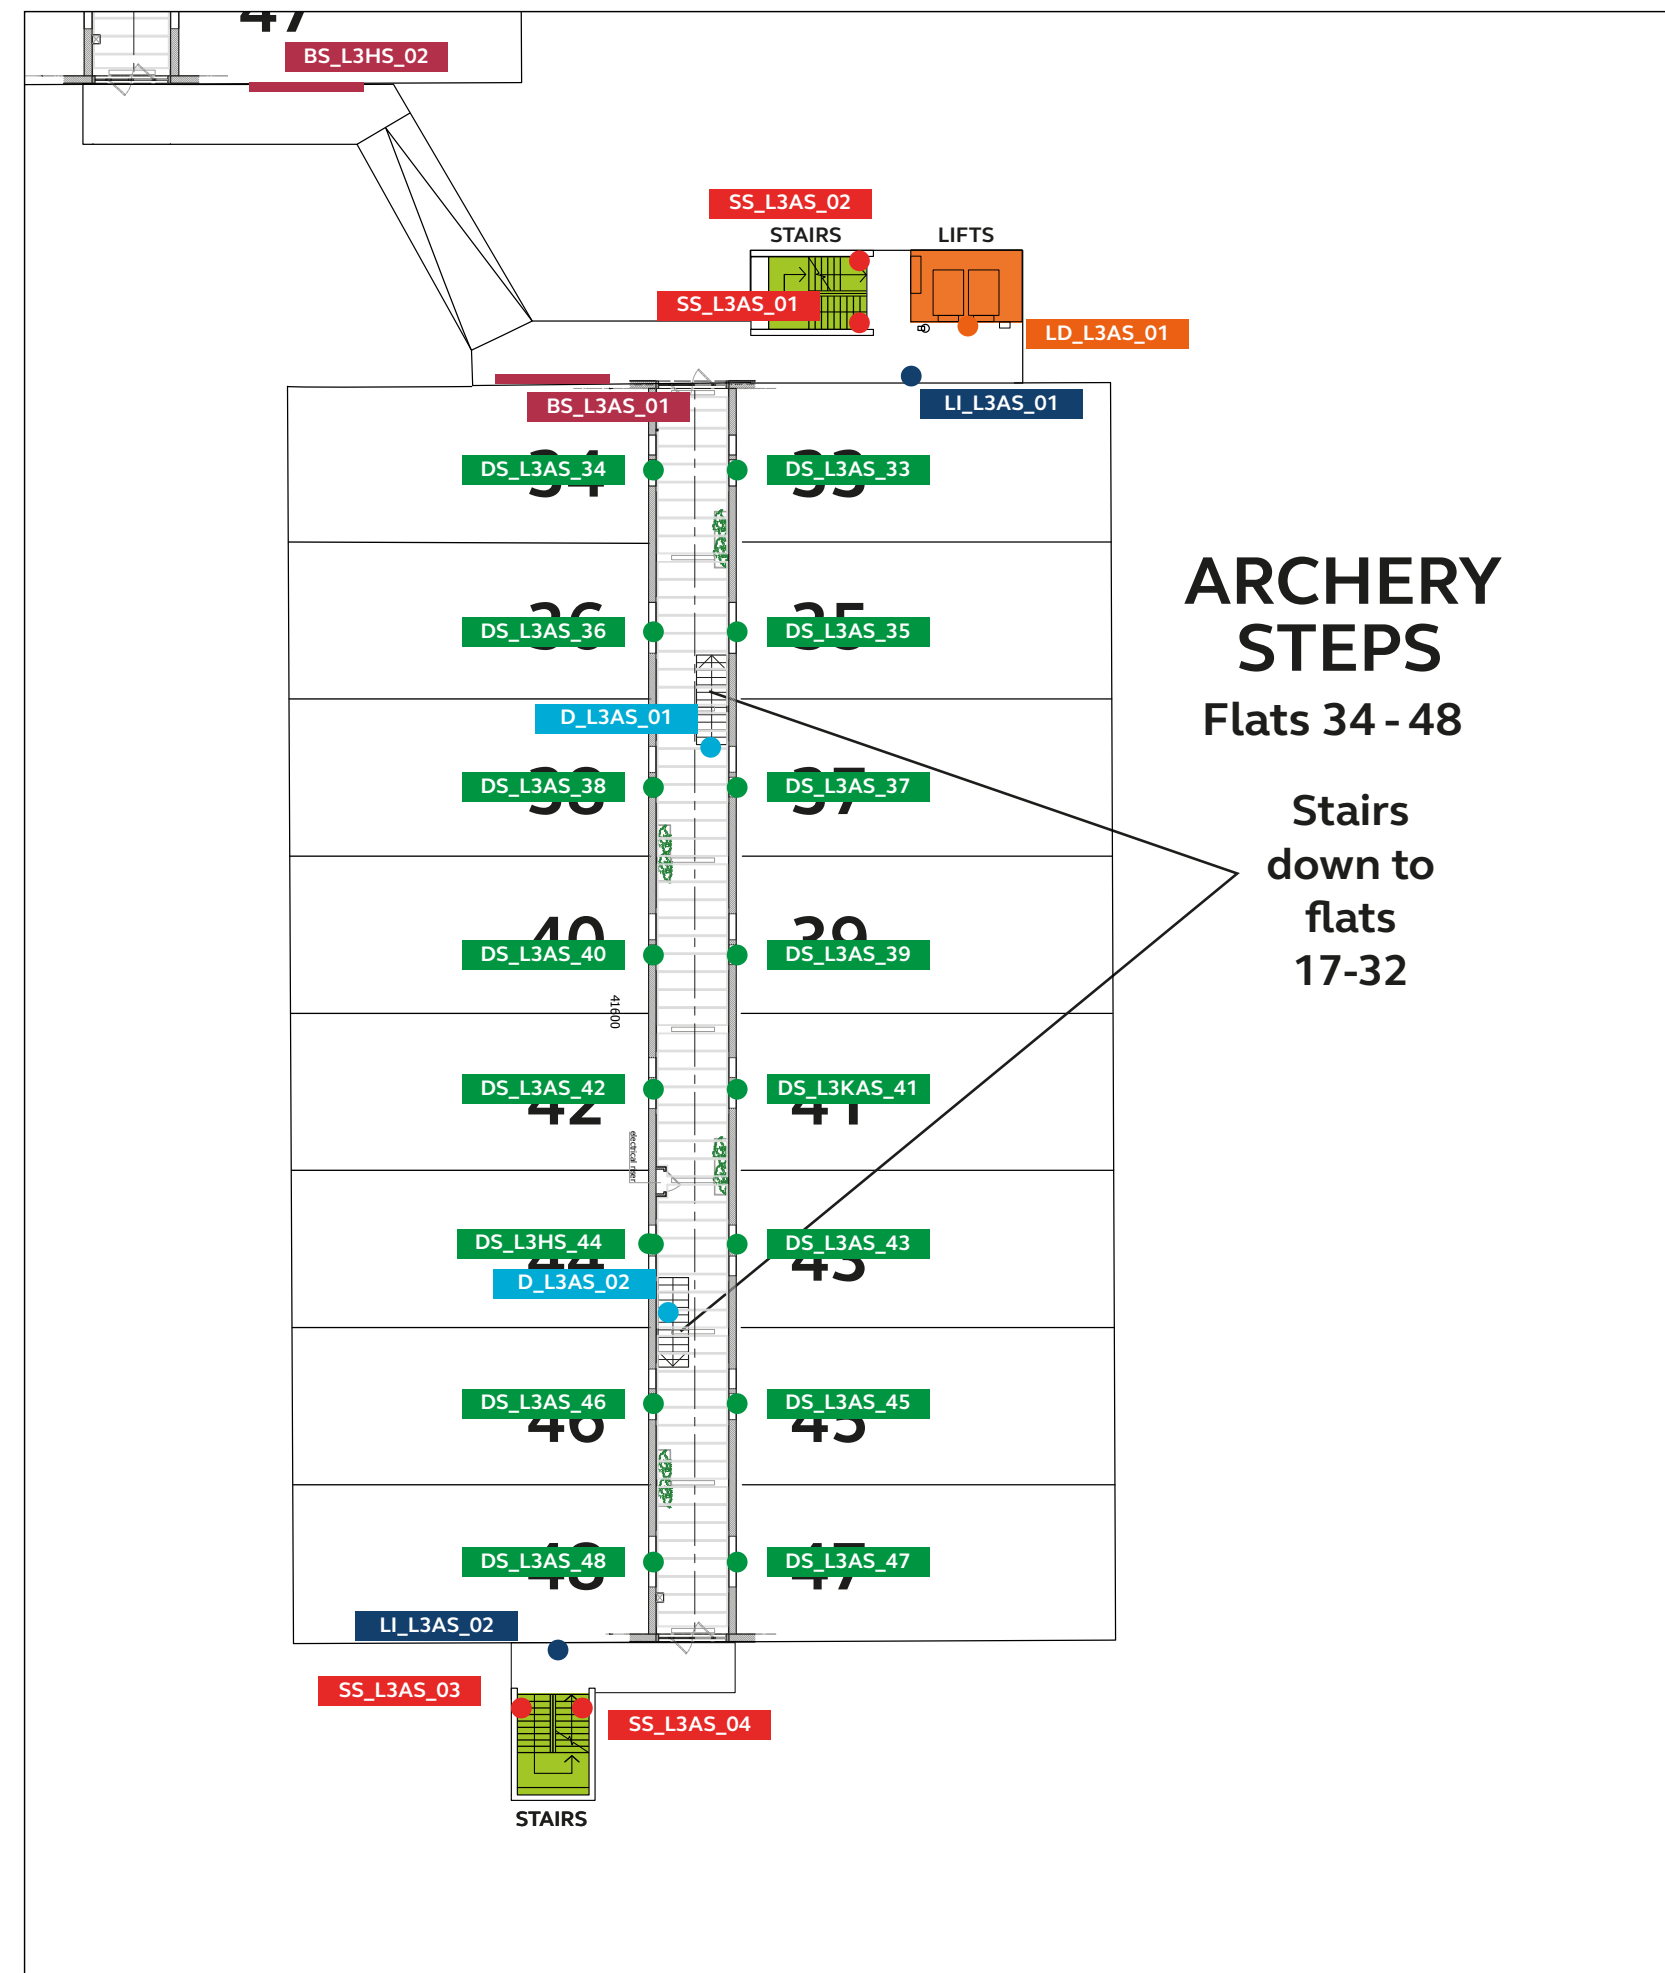

Vertical circulation

Archery Steps				Floor
				6
Apts. 9-61	AS Apts. 49-64	LIFTS	AS Apts. 49-64	5
		STAIRS		4
Apts. 7-48	AS Apts. 17-48	CORRIDOR STAIRS	AS Apts. 33-48	3
		CORRIDOR STAIRS	AS Apts. 17-32	2
				1
EXTERNAL CP STEPS			Tunnel Apts. 1-16	G
			Car park	-1


Sign labels

Sign type	Level No.	Building name	Artwork Number
DS	L0HS	02	

Sign key

- Building sign (BS)
- Door number sign (DS)
- Level indicator (LI)
- Lift directory (LD)
- Internal lift directory (ILD)
- Stairwell sign (SS)
- Directional sign (D)

Building location

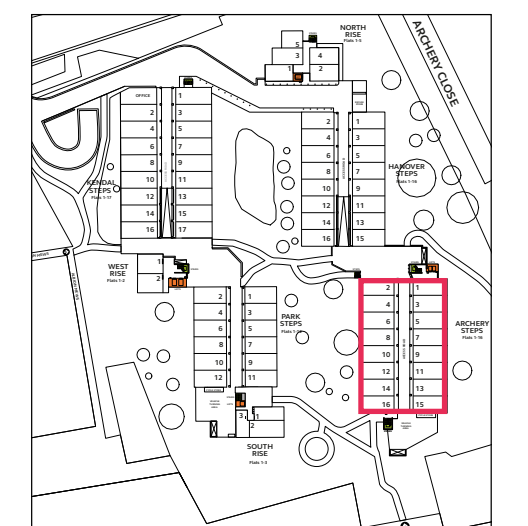

Pedestrian signage Sign locations and content


Archery Steps Fifth level



LD_L5AS_01



LI_L5AS_01

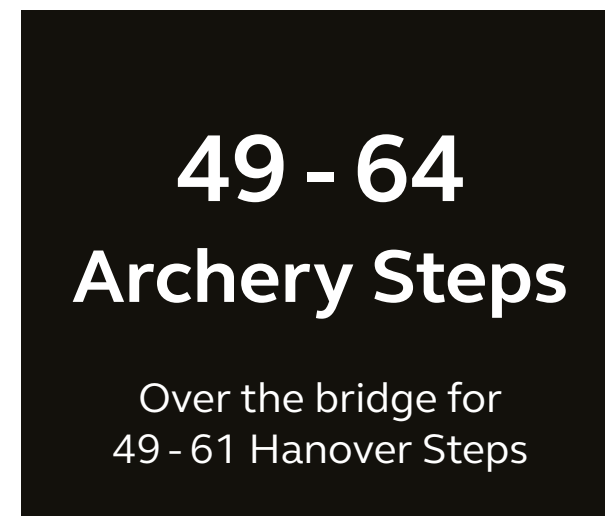

BS_L5AS_01




SS_L5AS_02




SS_L5AS_01


Draft sign locations

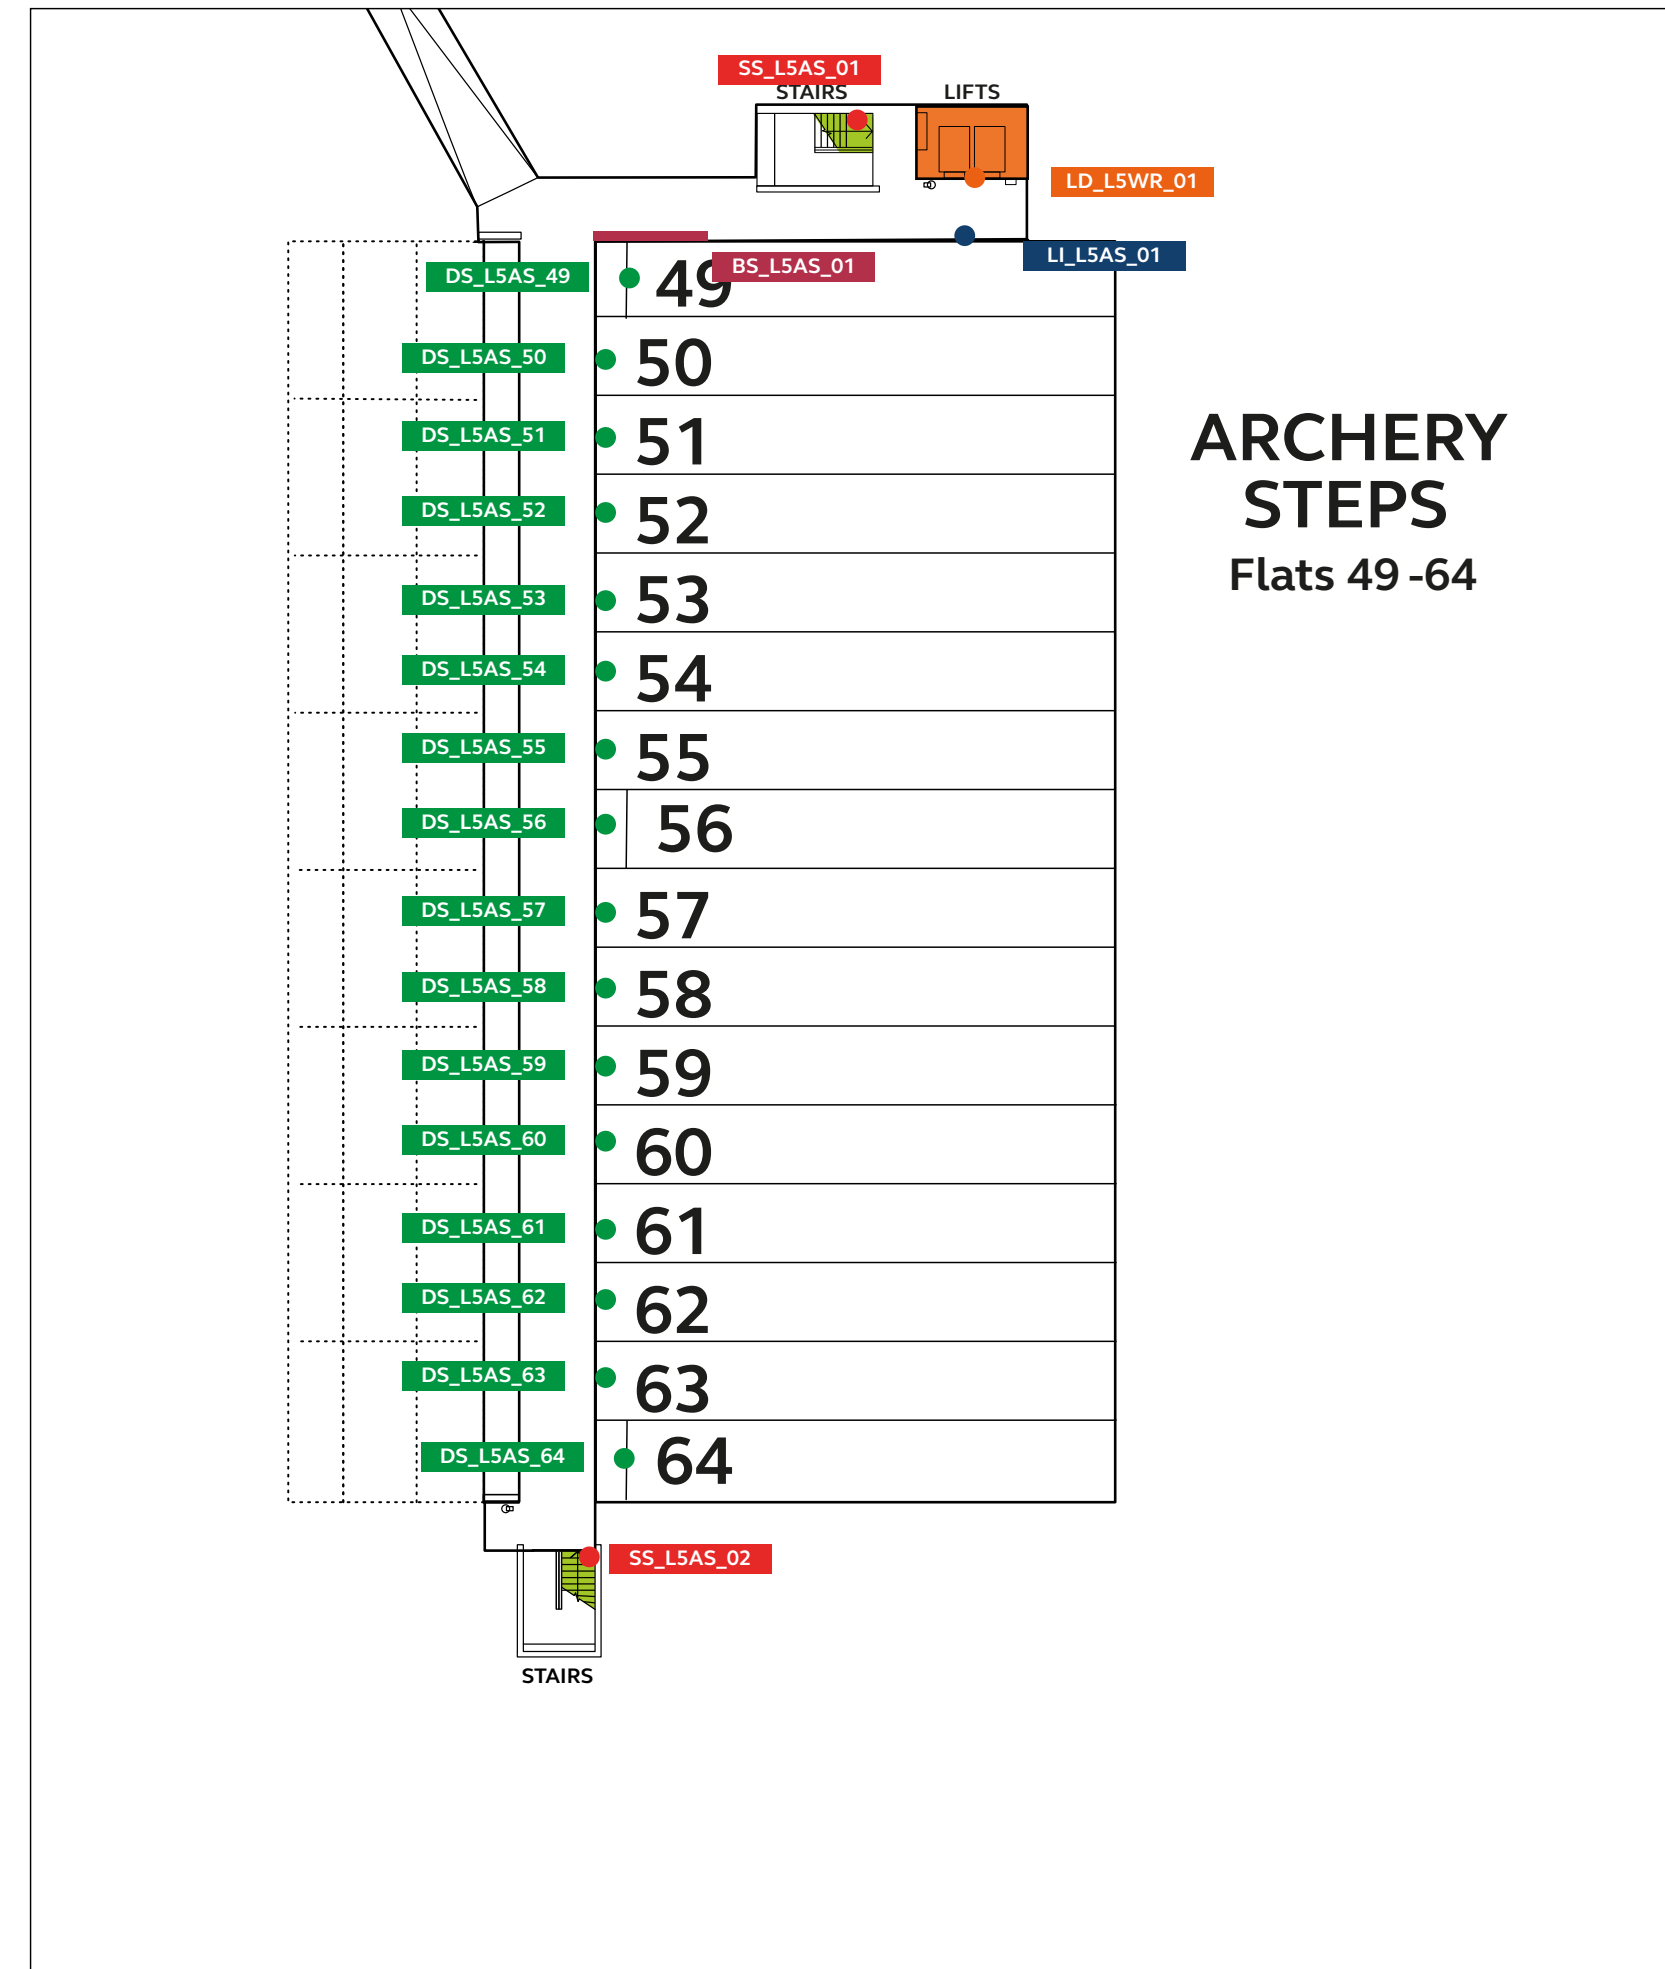

Vertical circulation

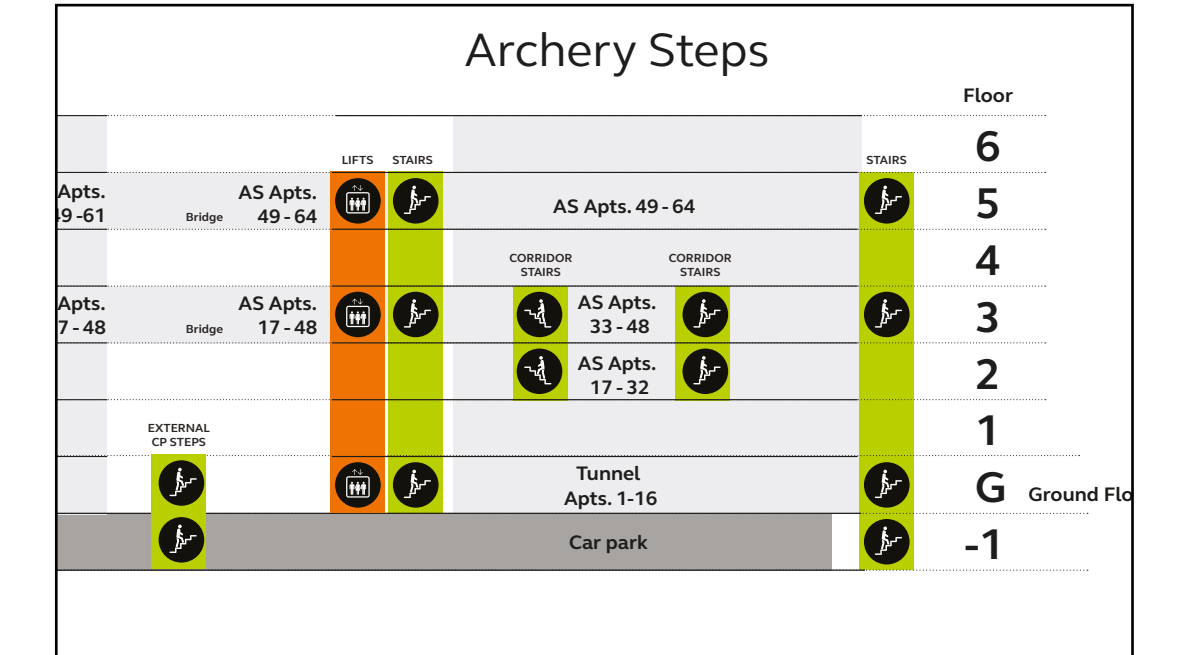


Sign labels

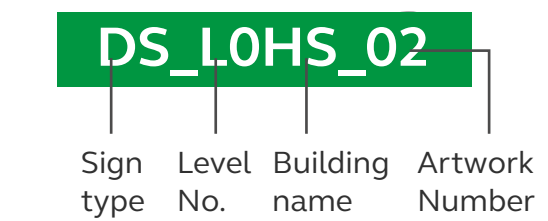

Sign key


- Building sign (BS)
- Door number sign (DS)
- Level indicator (LI)
- Lift directory (LD)
- Internal lift directory (ILD)
- Stairwell sign (SS)
- Directional sign (D)

Building location

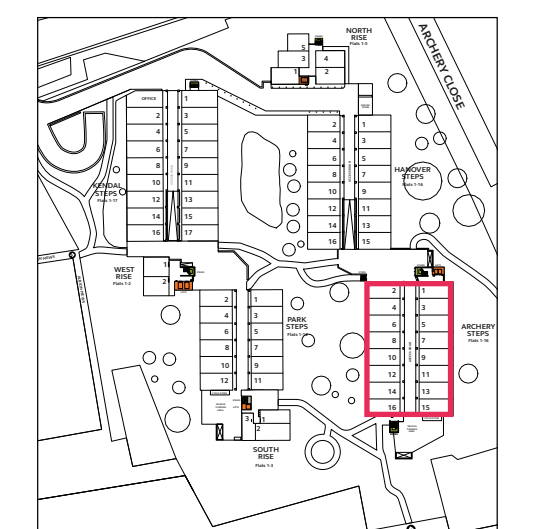

Pedestrian signage Sign locations and content


Kendal Steps Ground level

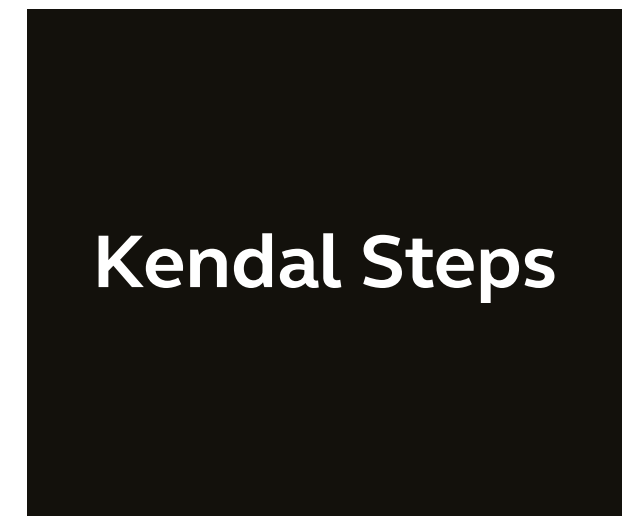

BS_LOKS_01 - 02



D_LOKS_01 - 02

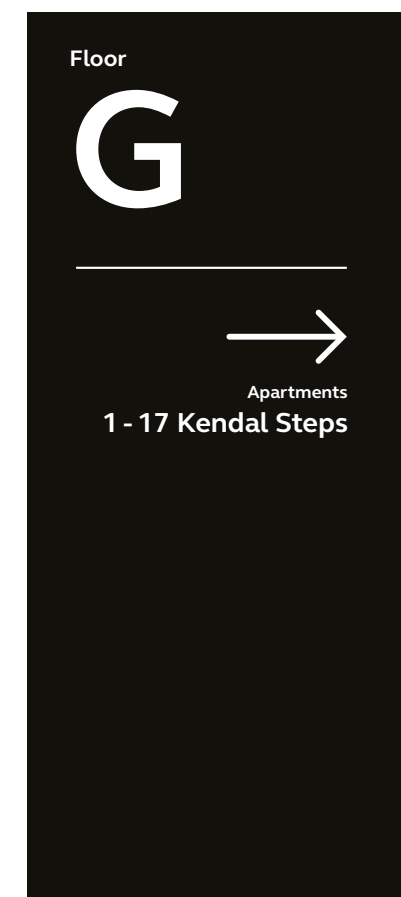

LI_LOKS_01




SS_LOKS_01




SS_LOKS_02


Draft sign locations

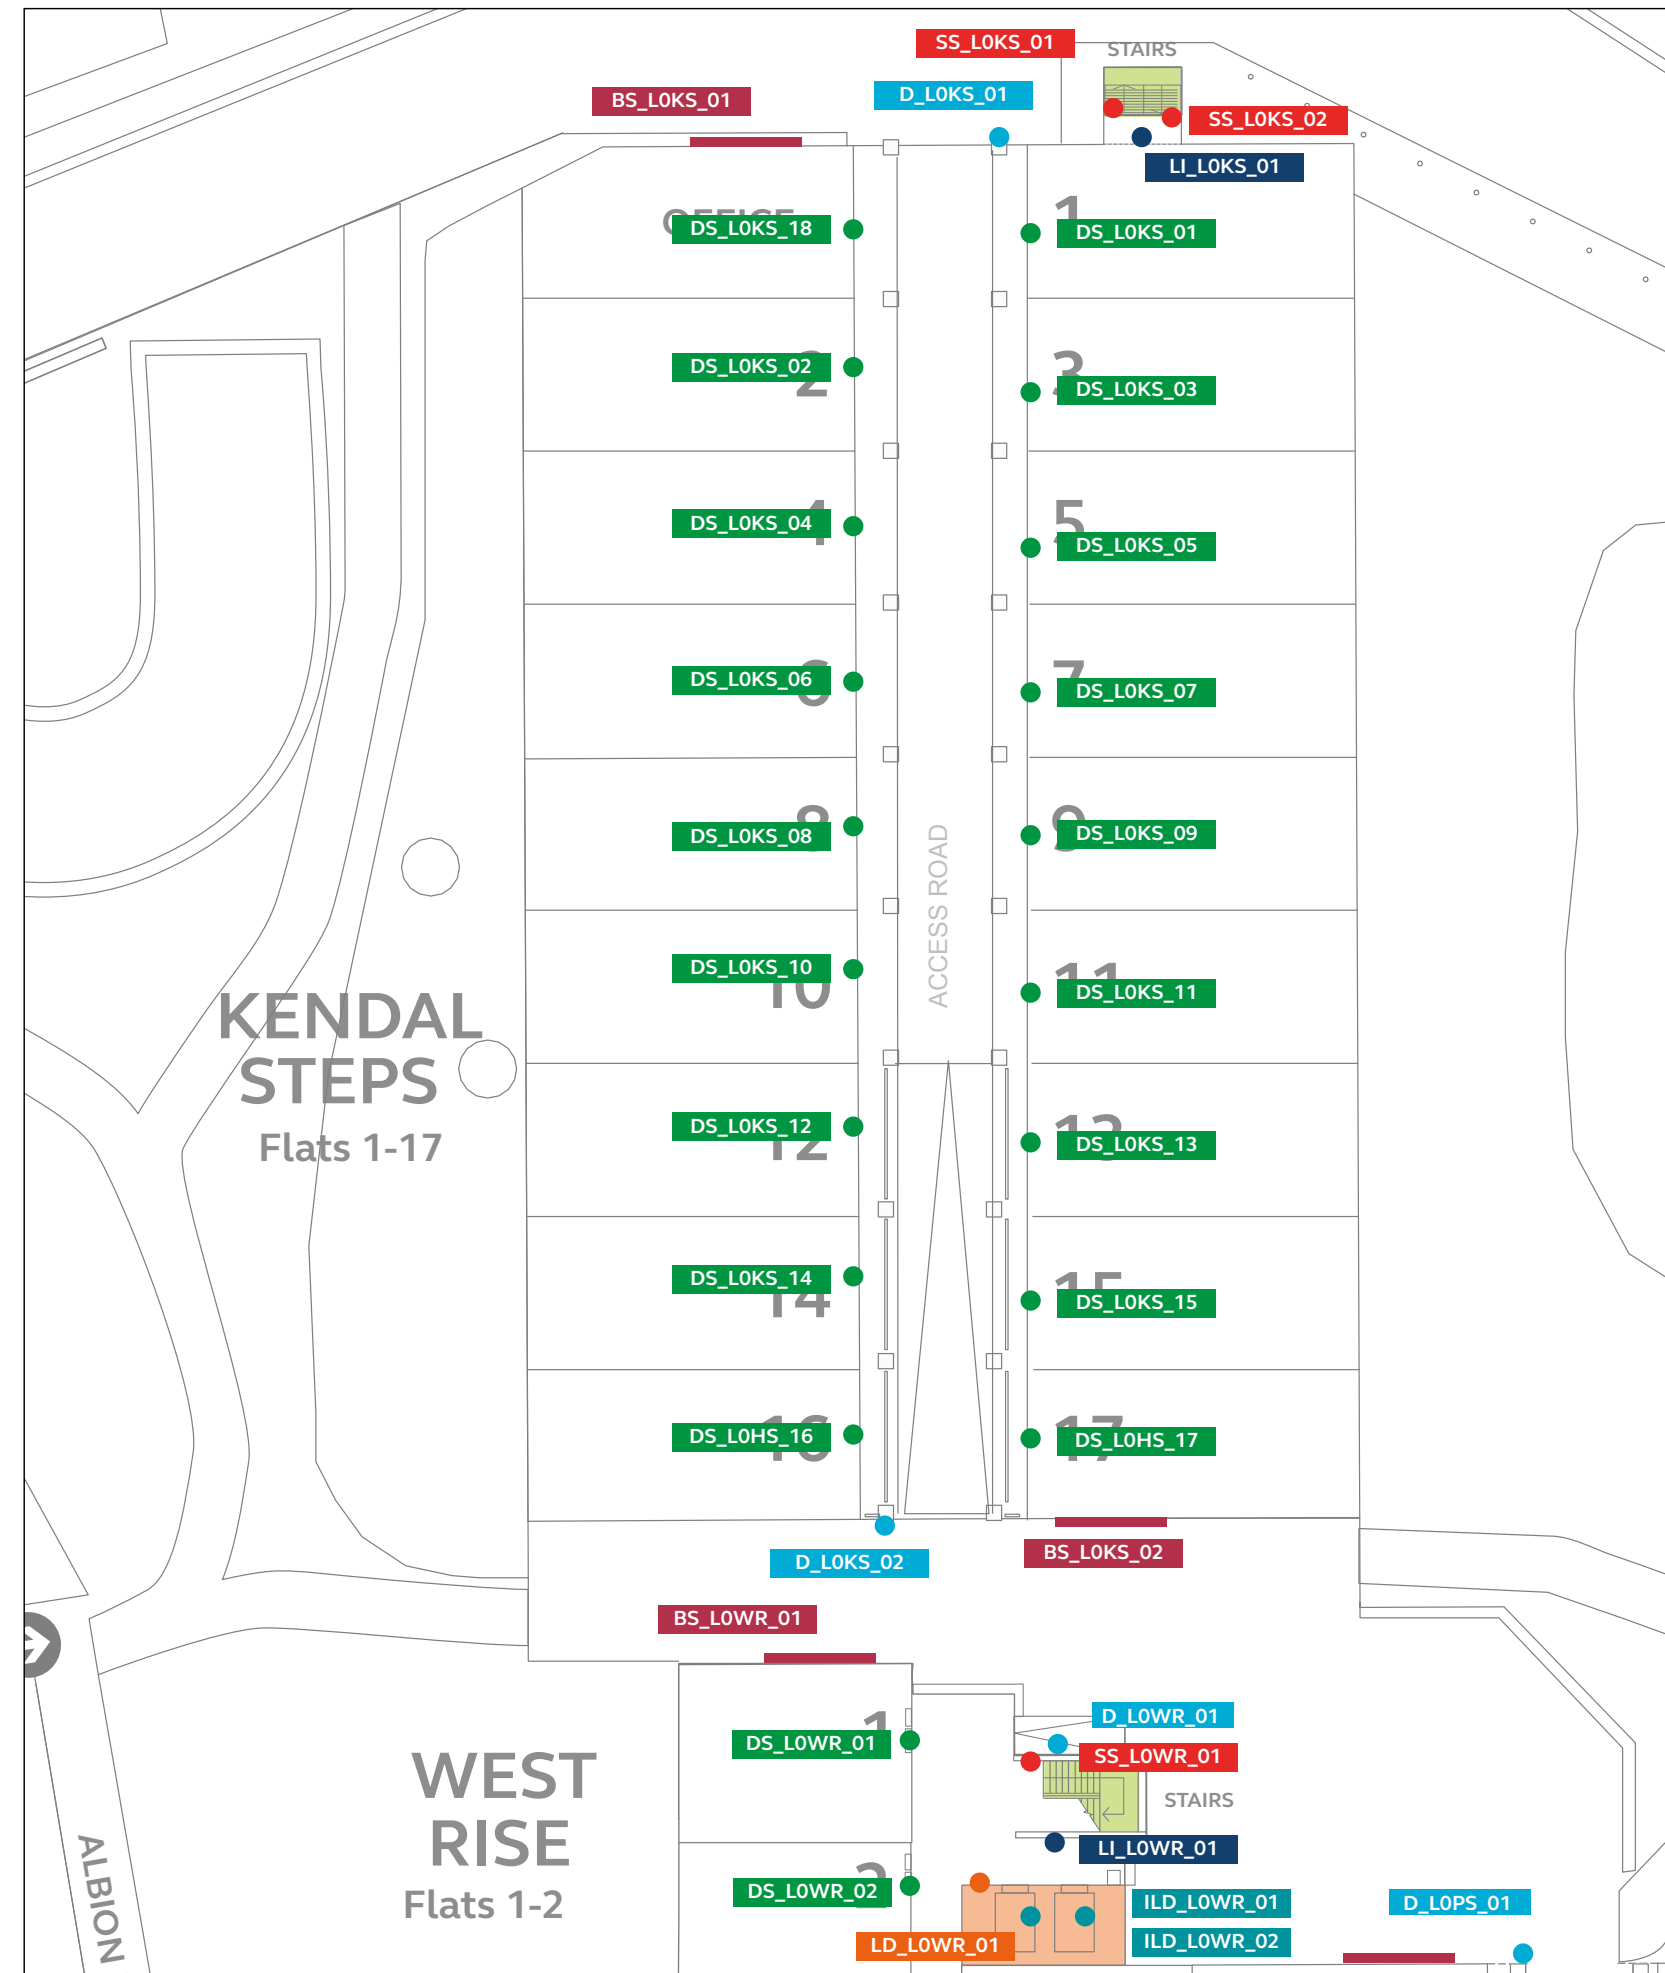

Vertical circulation

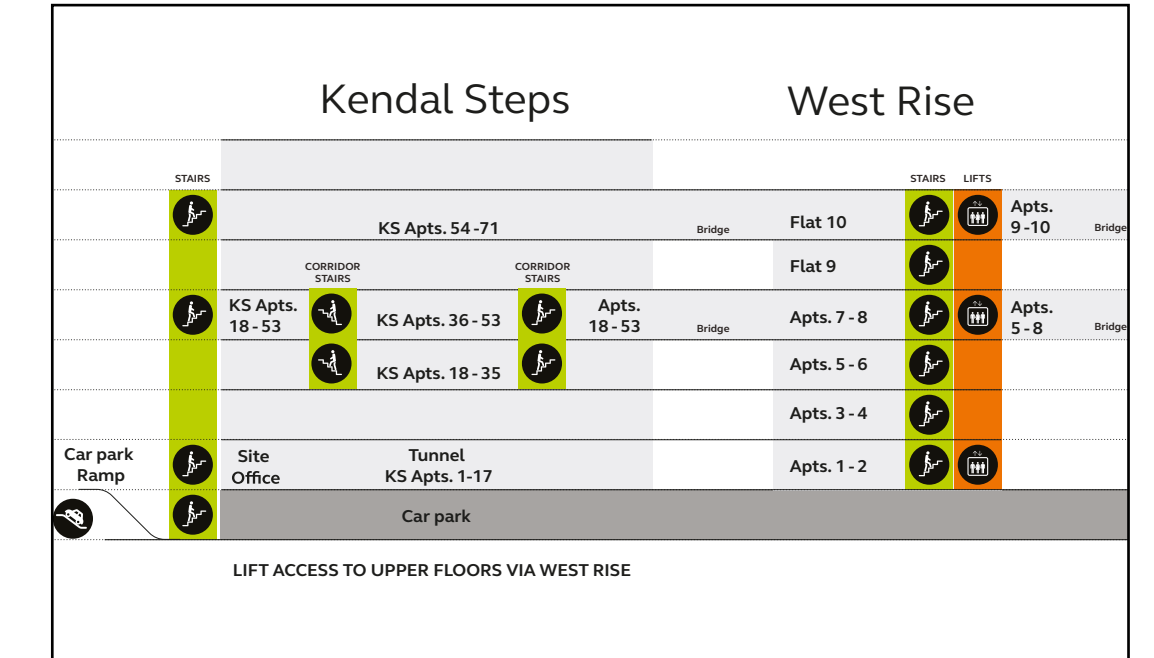


Sign labels

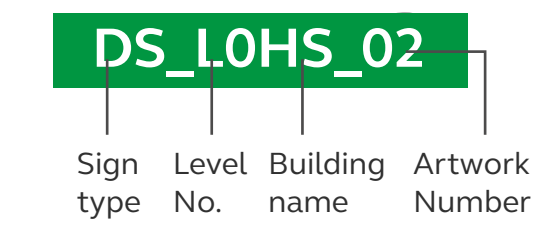

Sign key

- Building sign (BS)
- Door number sign (DS)
- Level indicator (LI)
- Lift directory (LD)
- Internal lift directory (ILD)
- Stairwell sign (SS)
- Directional sign (D)

Building location

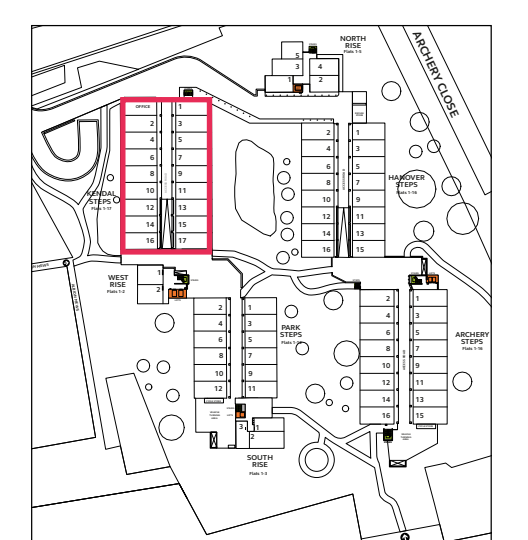

Pedestrian signage Sign locations and content

Kendal Steps Second level




D_L2KS_01




D_L2KS_02


Draft sign locations

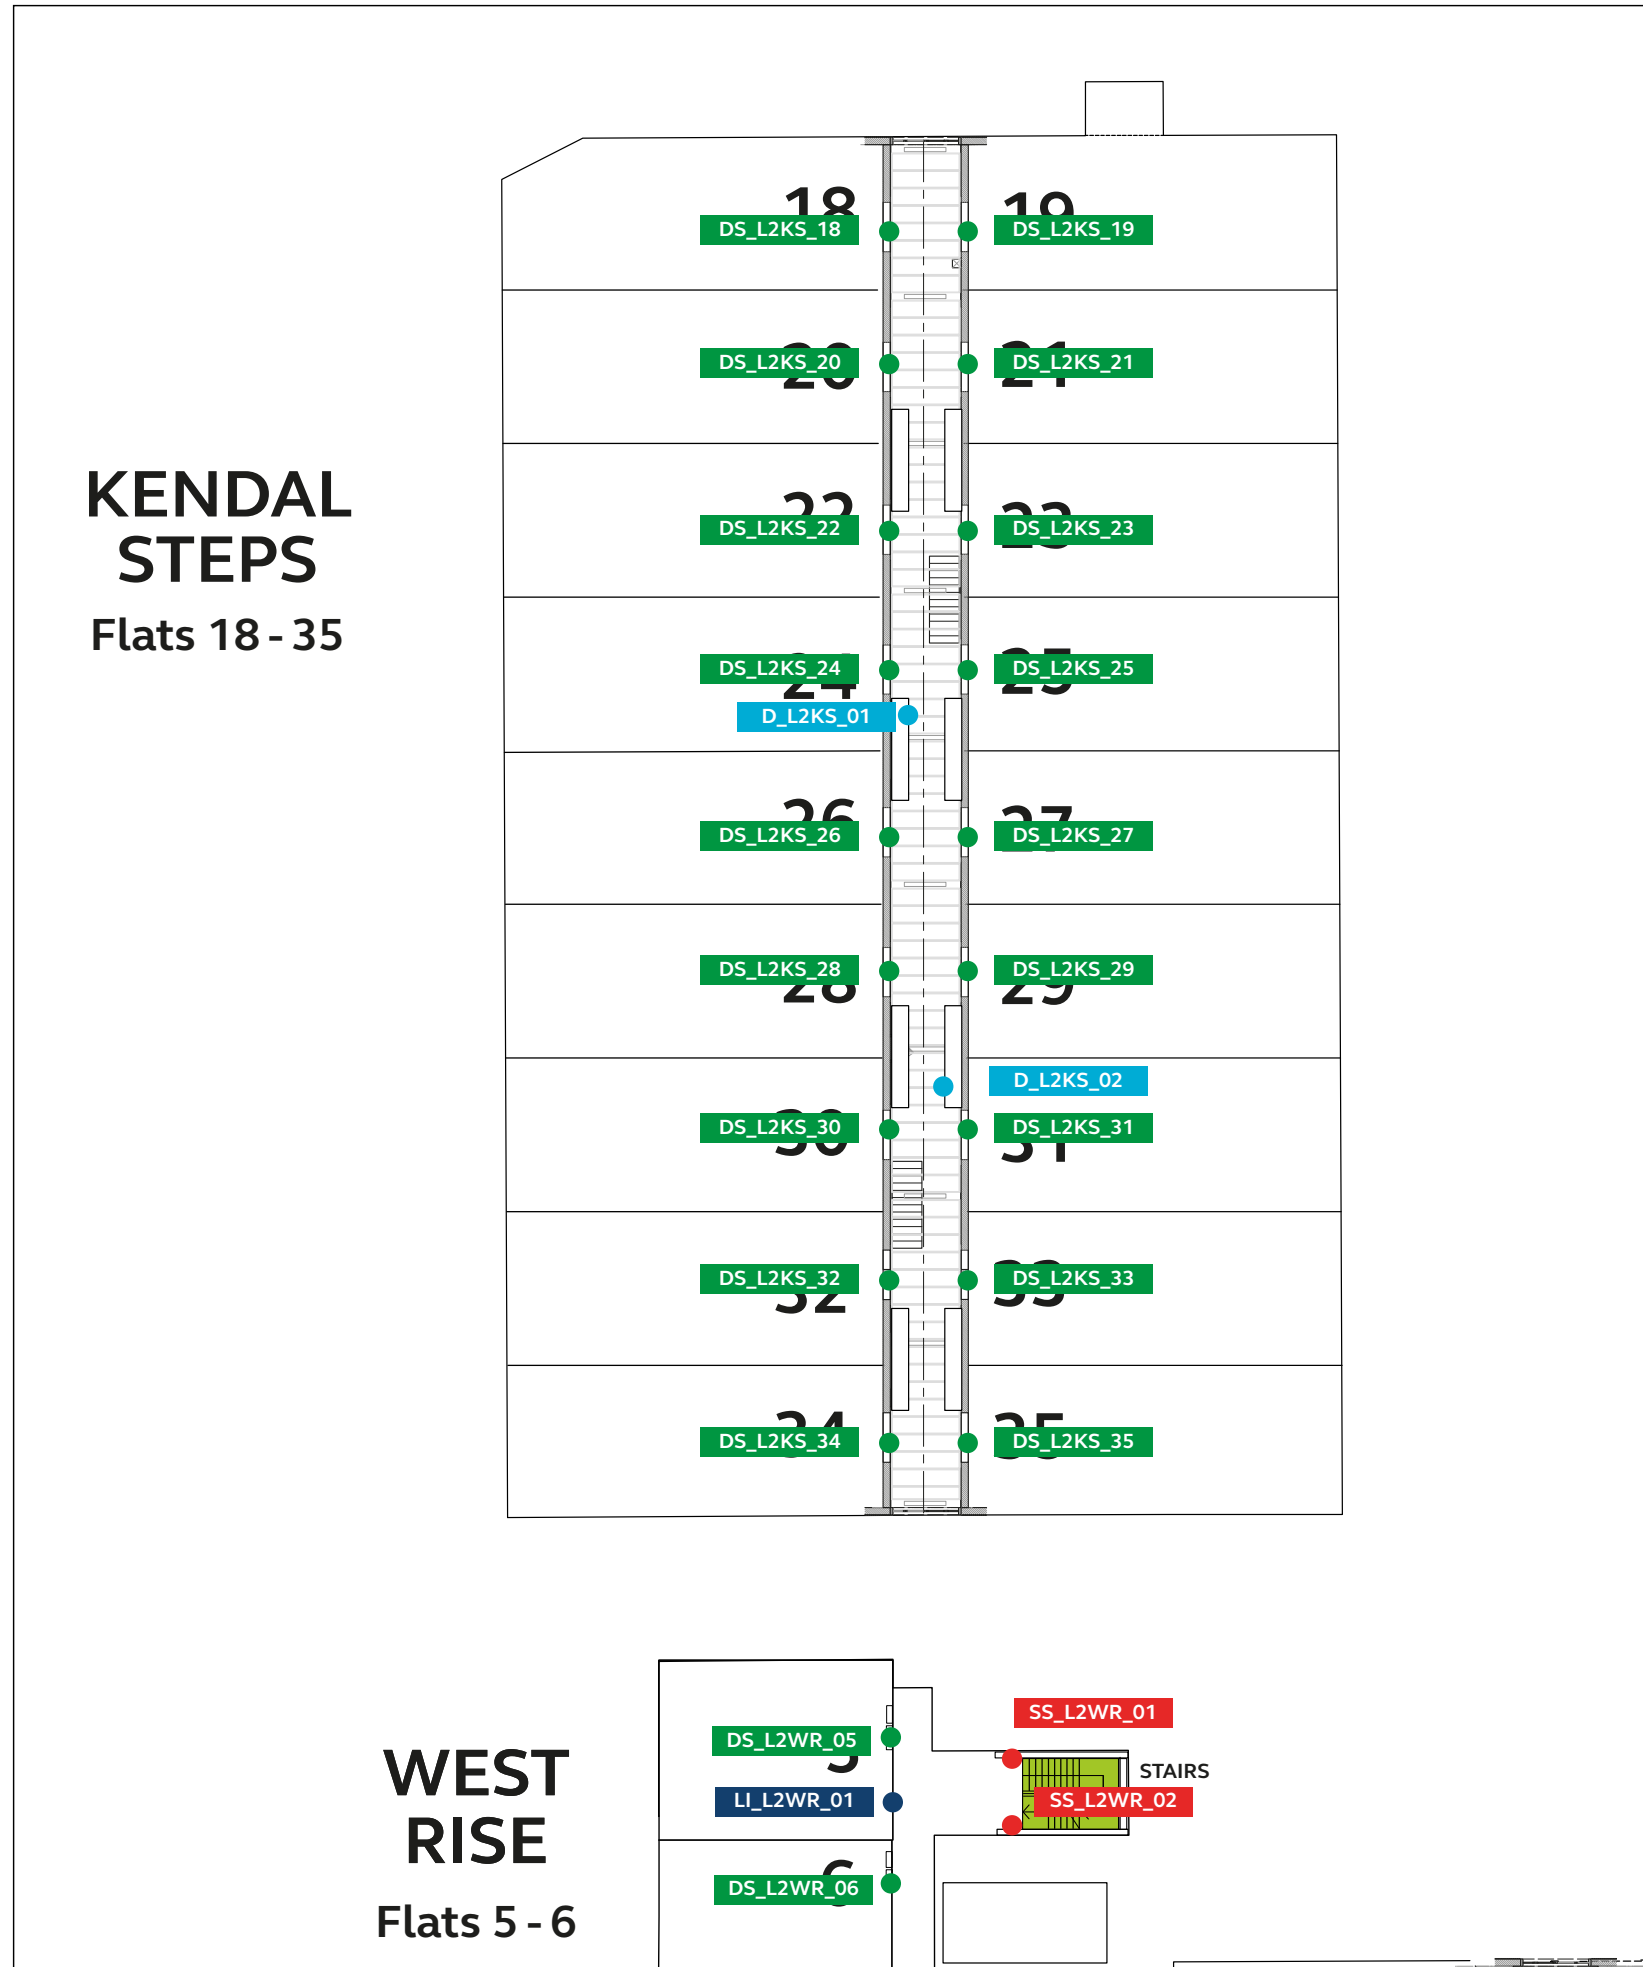

Vertical circulation

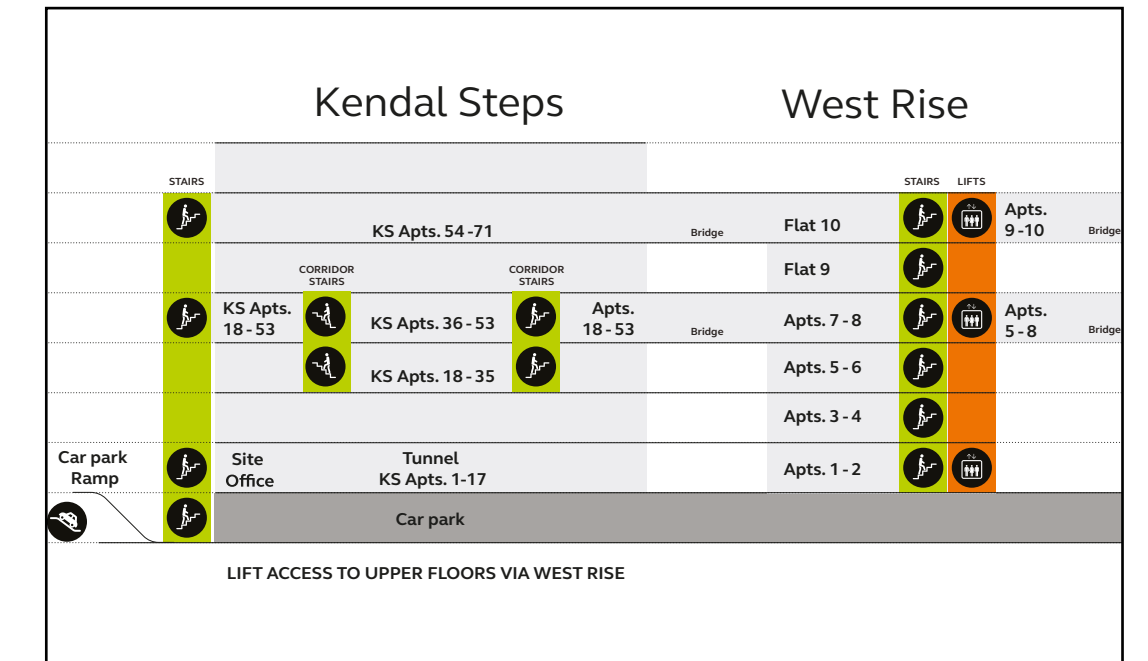


Sign labels

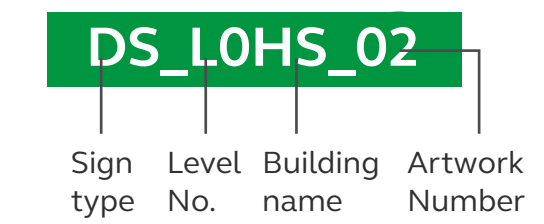

Sign key




- Building sign (BS)
- Door number sign (DS)
- Level indicator (LI)
- Lift directory (LD)
- Internal lift directory (ILD)
- Stairwell sign (SS)
- Directional sign (D)

Building location

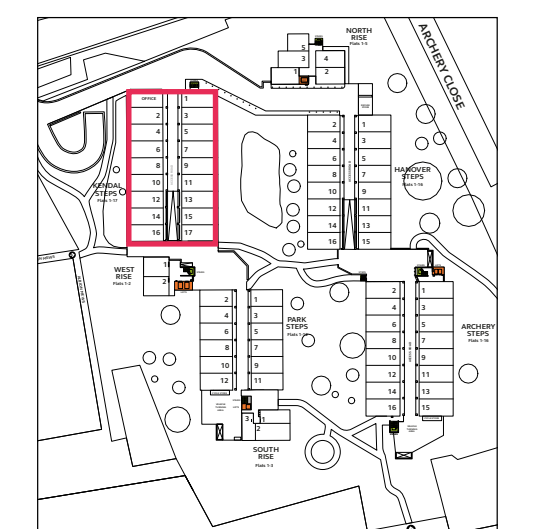


Pedestrian signage Sign locations and content


Kendal Steps Third level

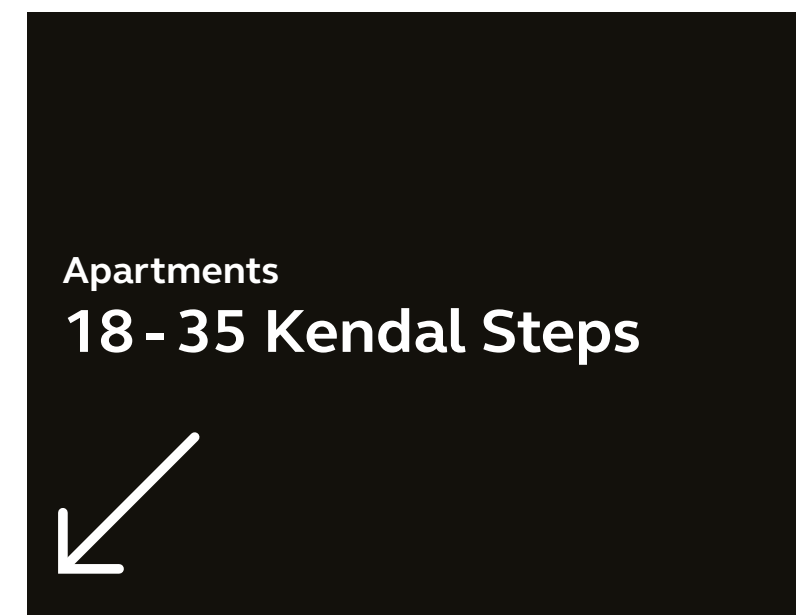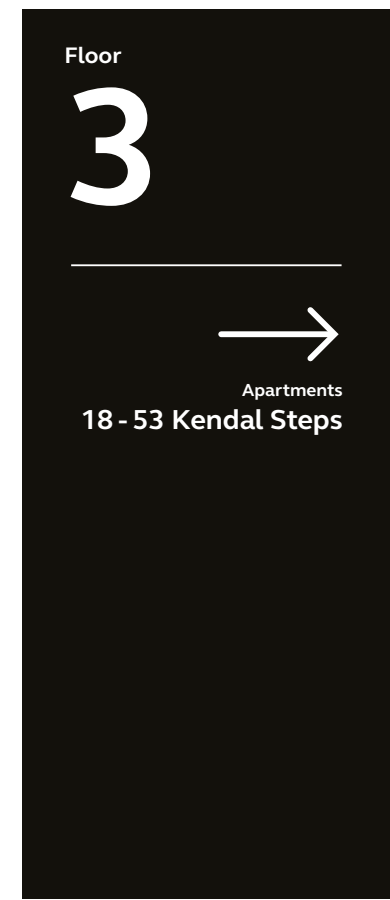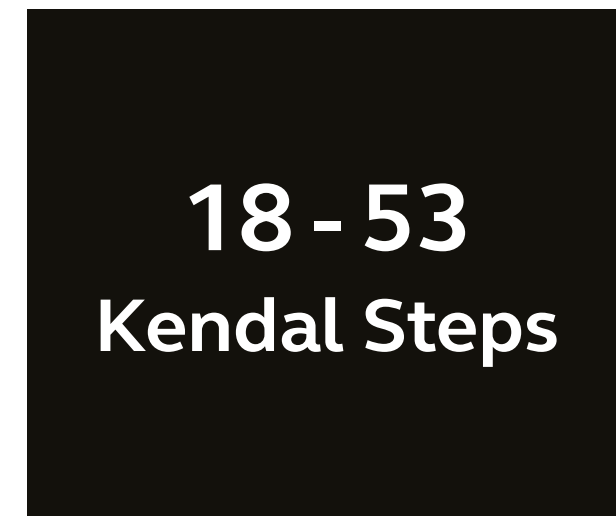


Draft sign locations

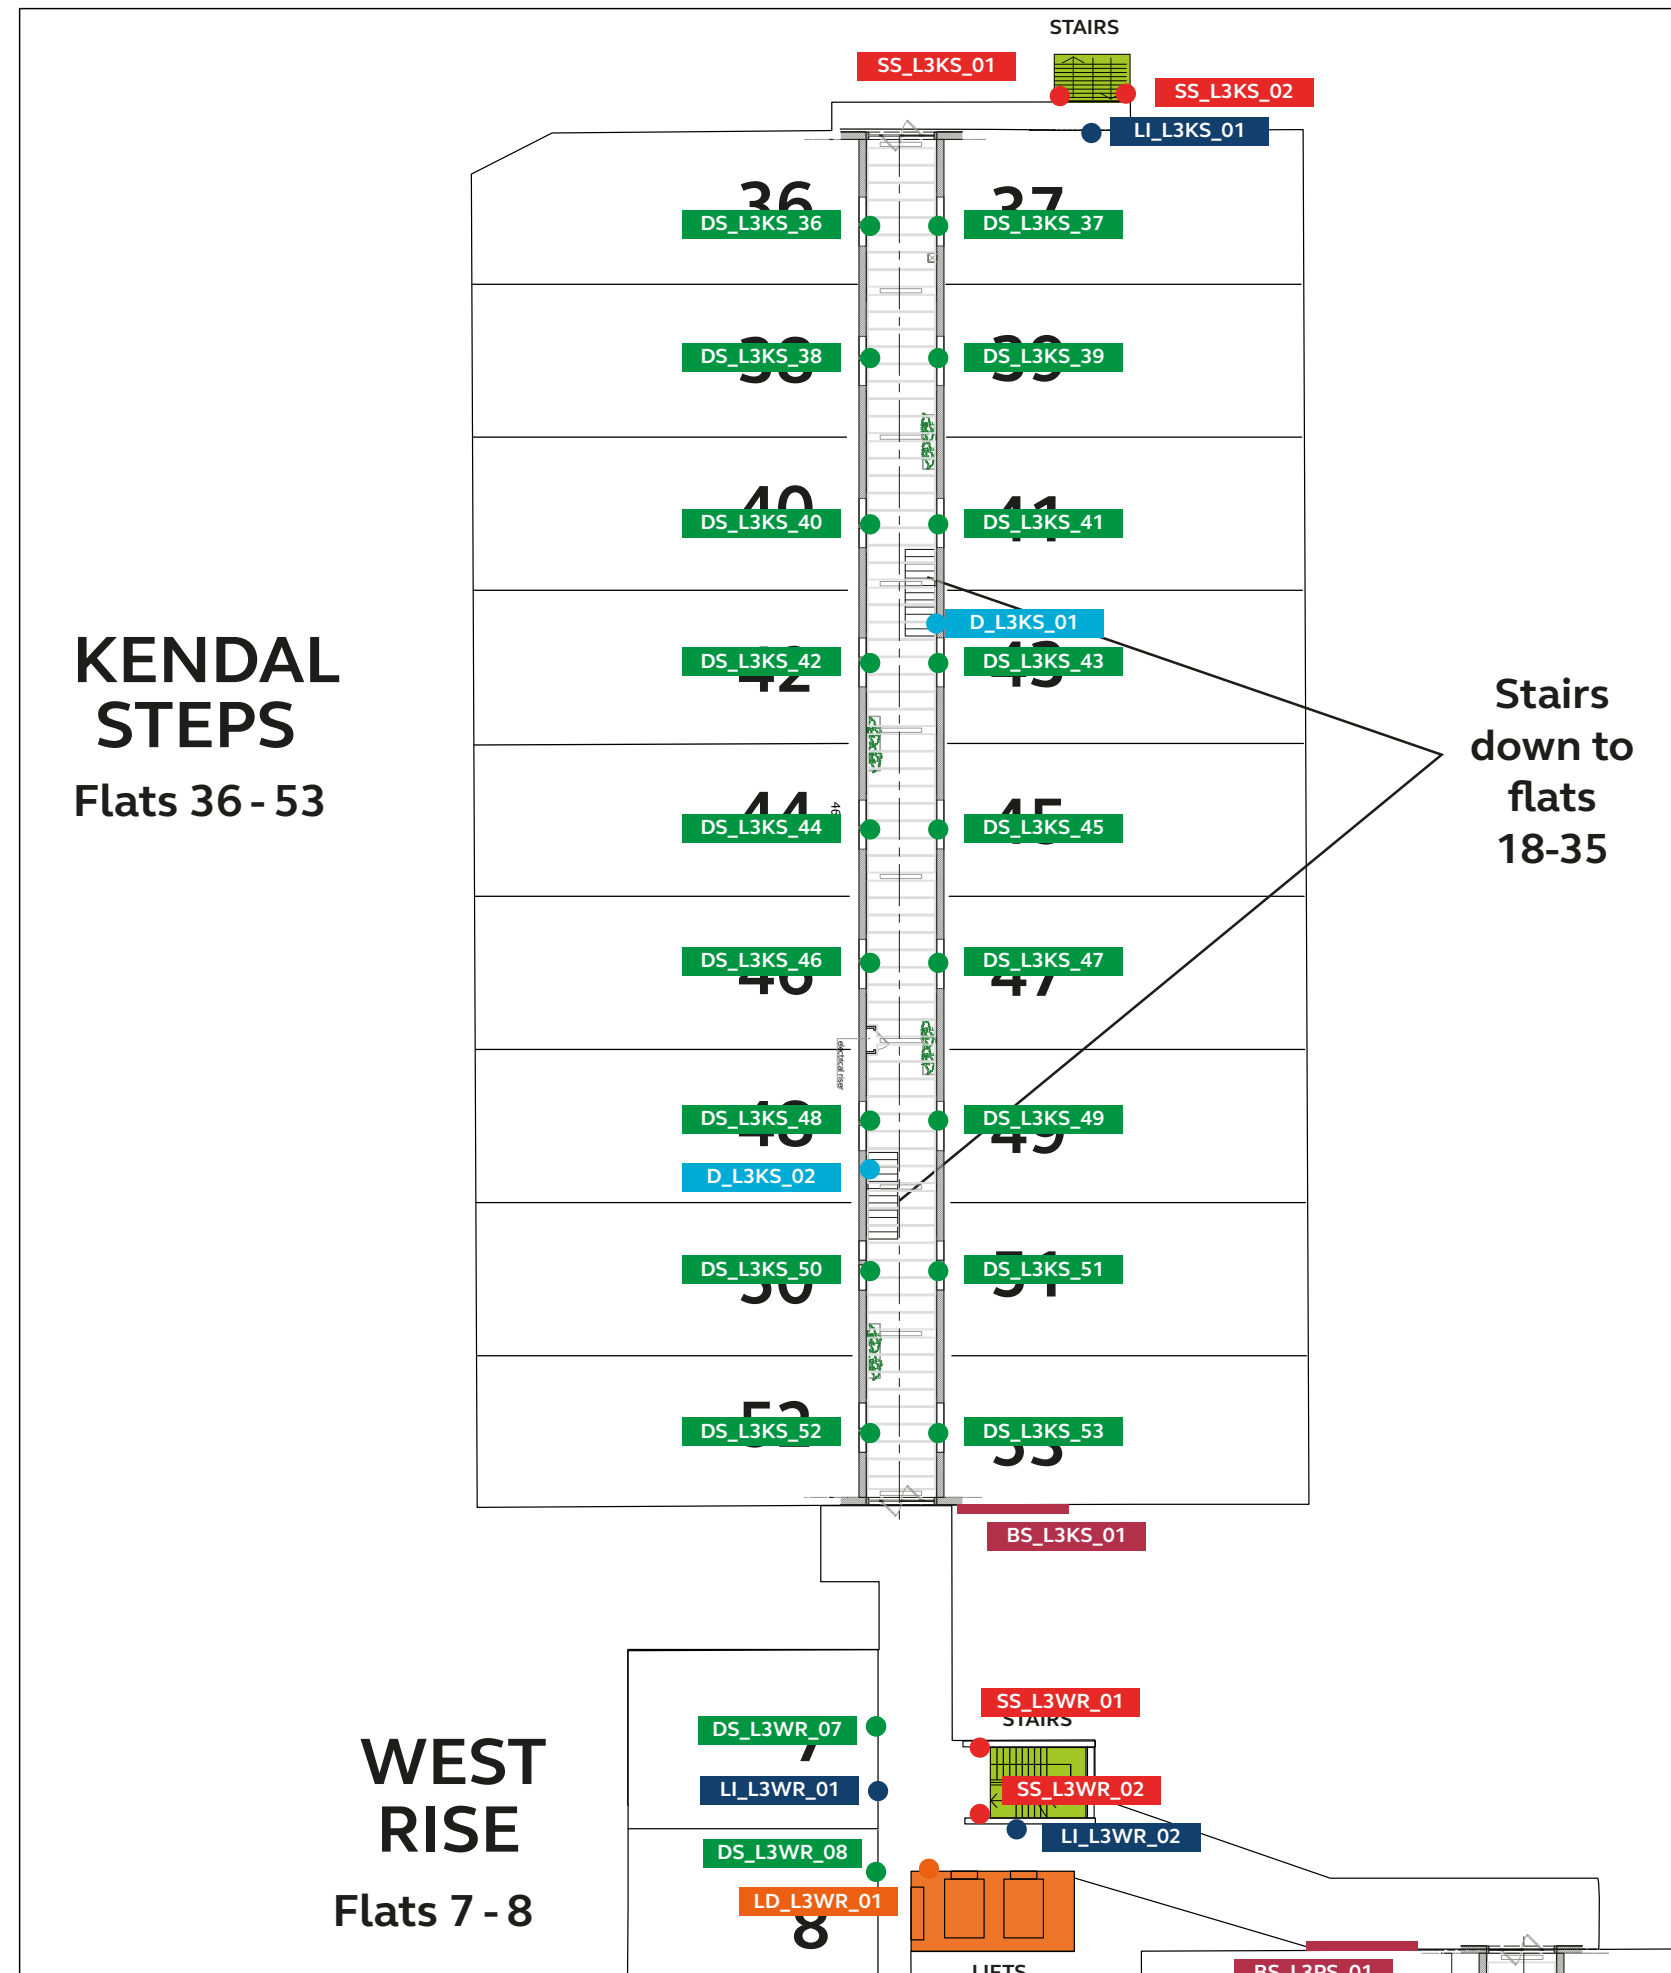

Vertical circulation

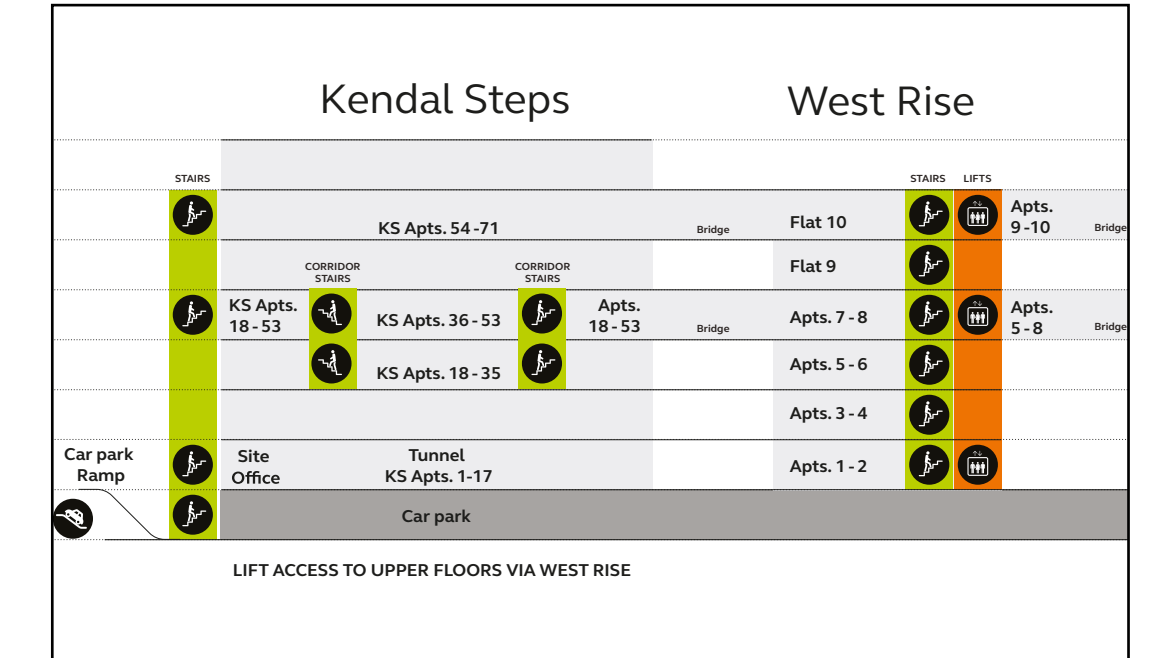


Sign labels

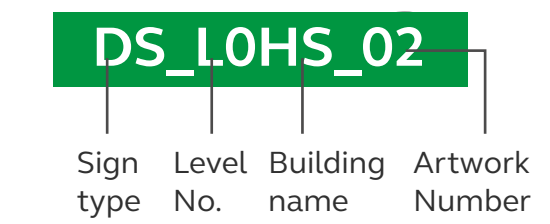

Sign key


- Building sign (BS)
- Door number sign (DS)
- Level indicator (LI)
- Lift directory (LD)
- Internal lift directory (ILD)
- Stairwell sign (SS)
- Directional sign (D)

Building location

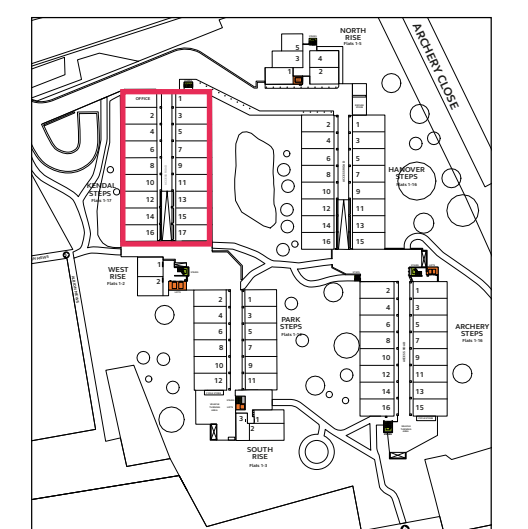

Pedestrian signage Sign locations and content

Kendal Steps Fifth level

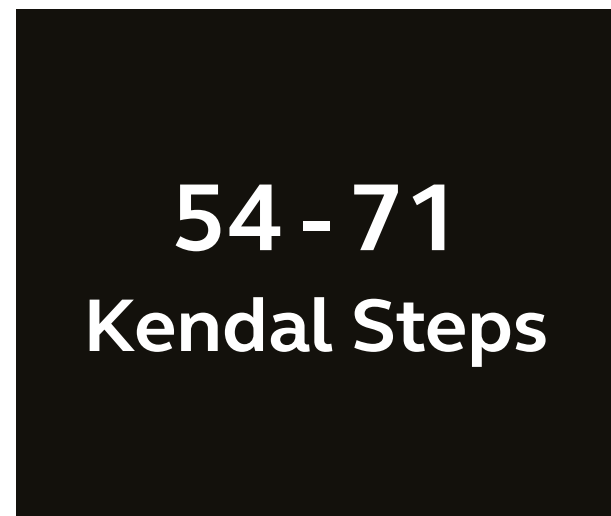


BS_L5KS_01




SS_L5KS_01


Draft sign locations

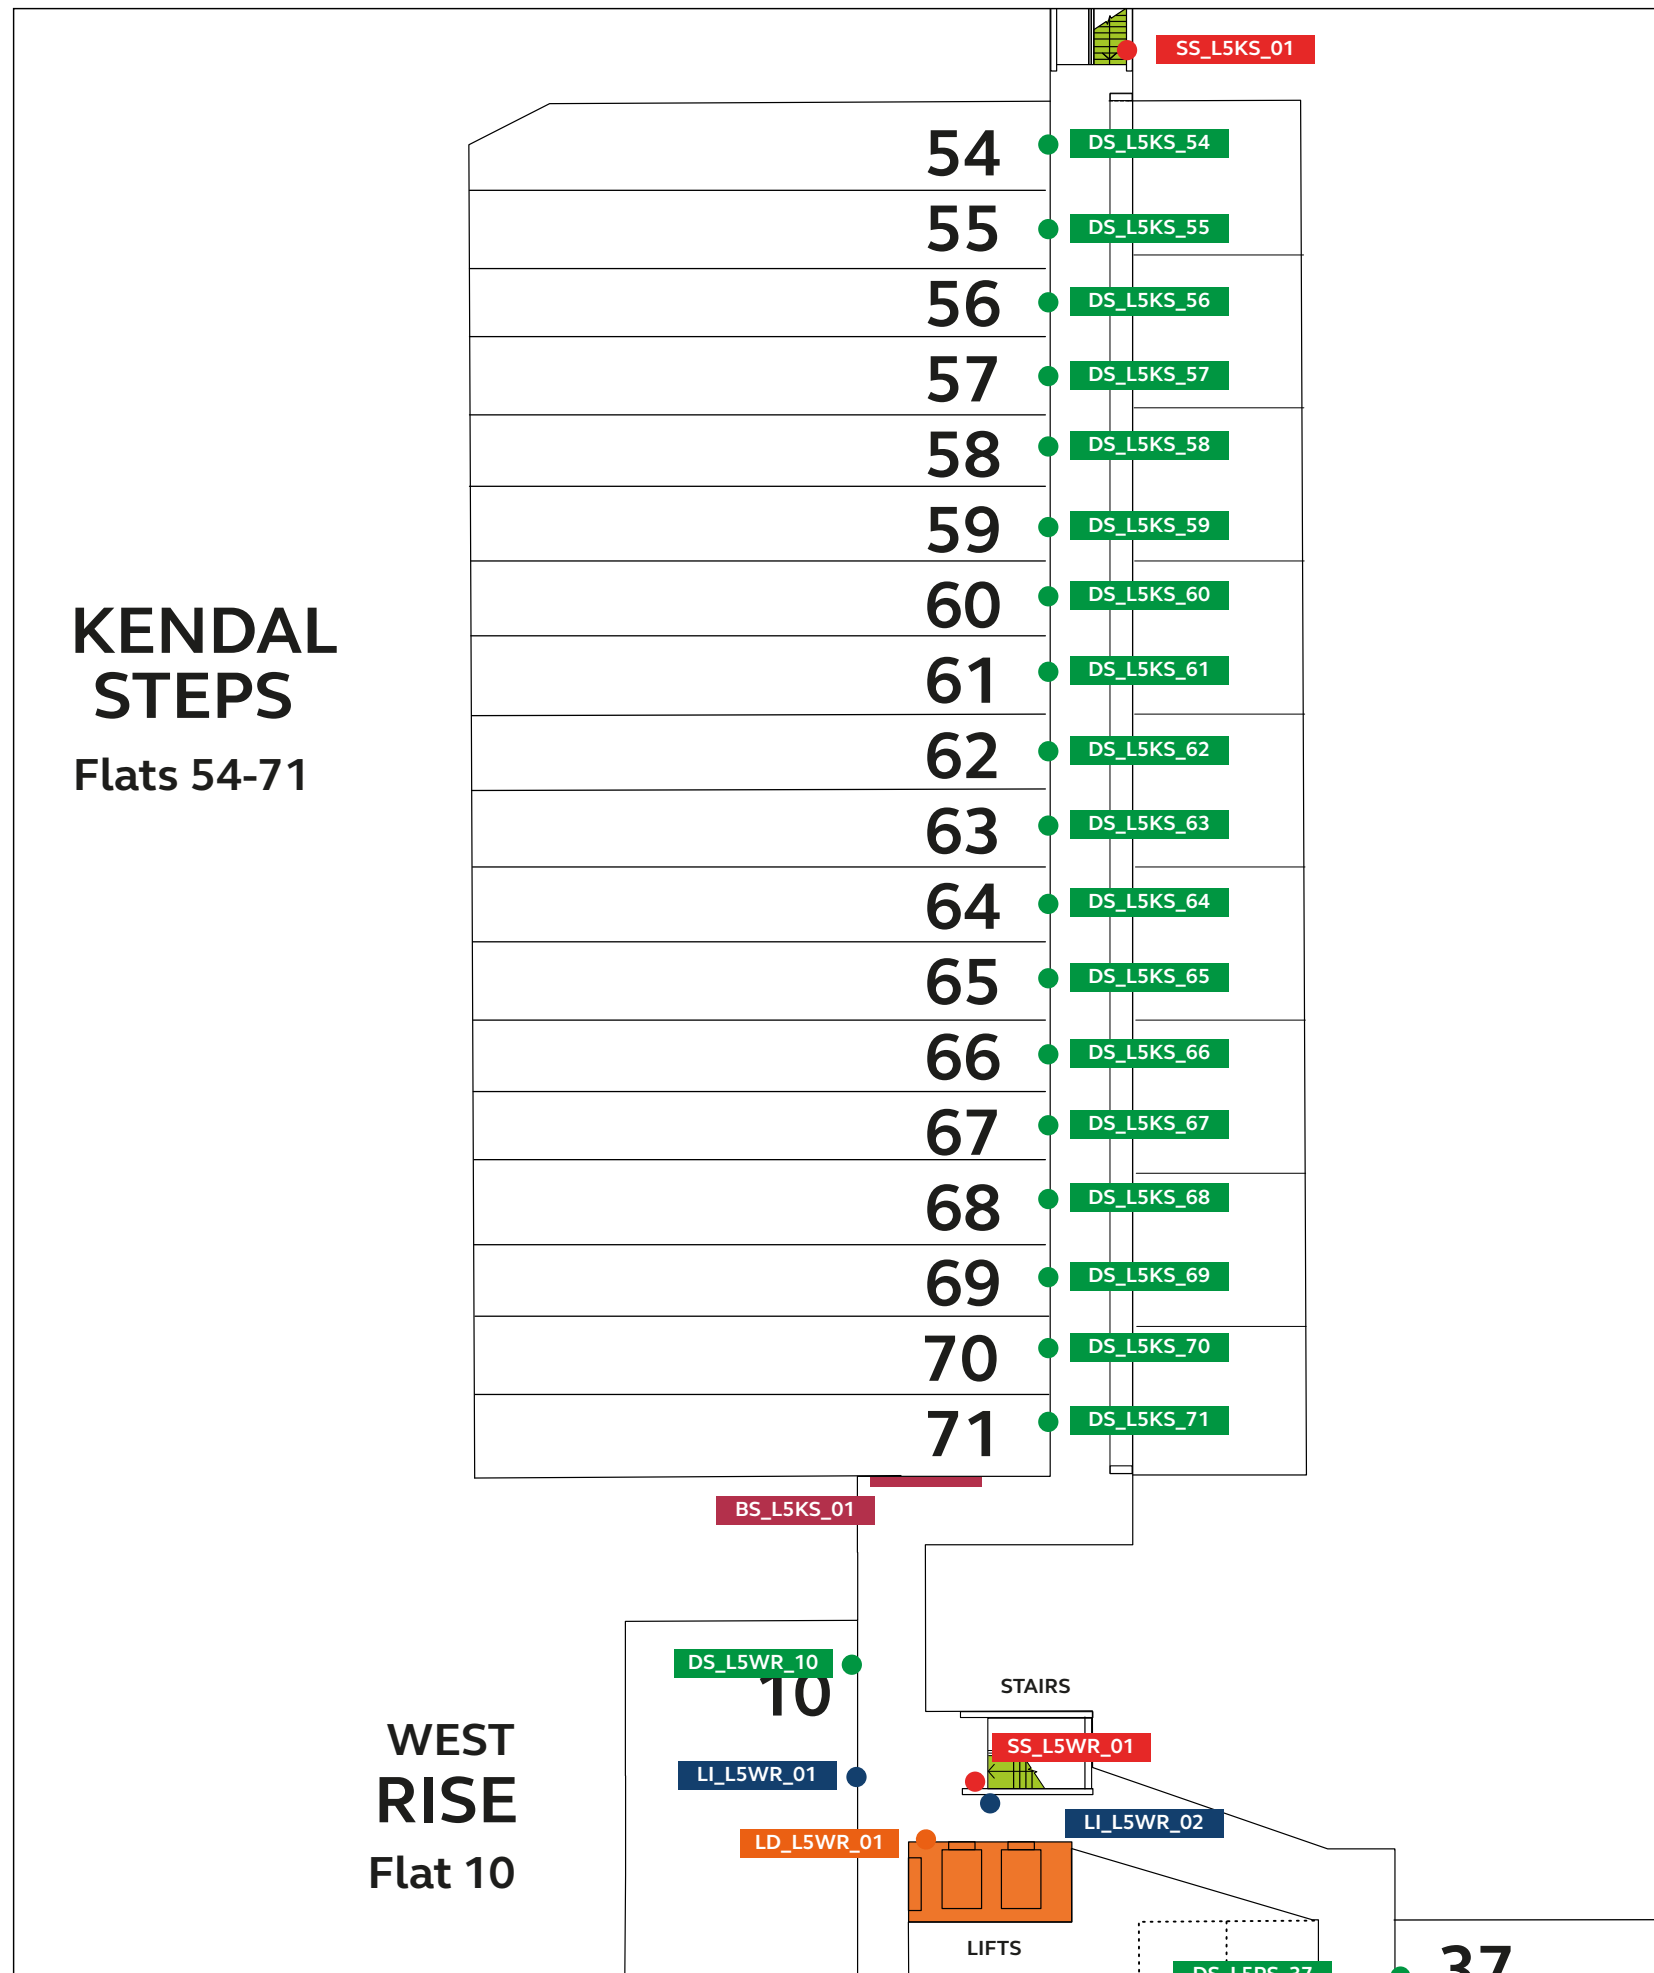

Vertical circulation

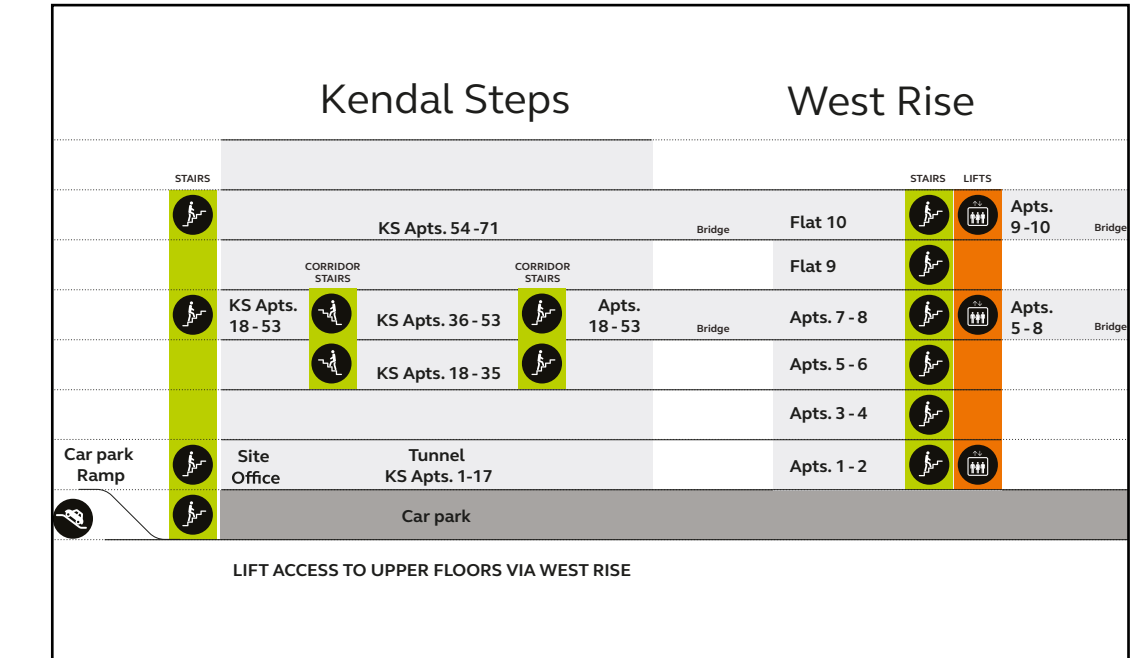


Sign labels

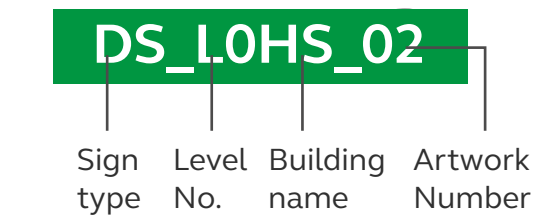

Sign key

- Building sign (BS)
- Door number sign (DS)
- Level indicator (LI)
- Lift directory (LD)
- Internal lift directory (ILD)
- Stairwell sign (SS)
- Directional sign (D)

Building location

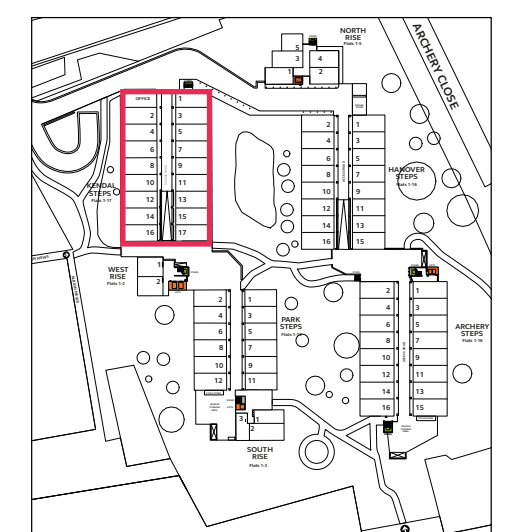


Pedestrian signage

Sign locations and content

West Rise


Ground level

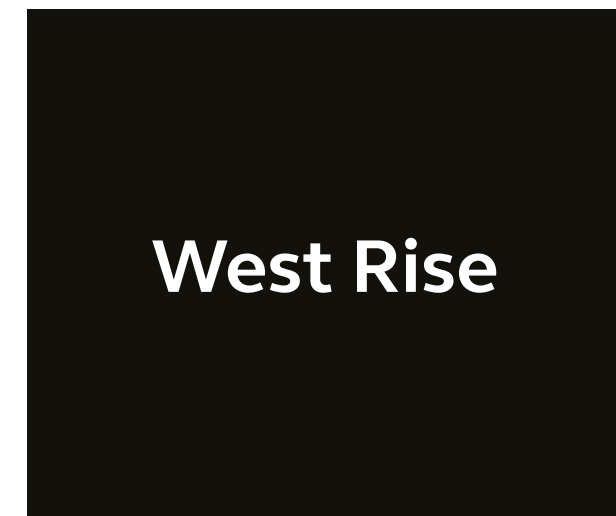

BS_LOWR_01




ILD_LOWR_01 - 02

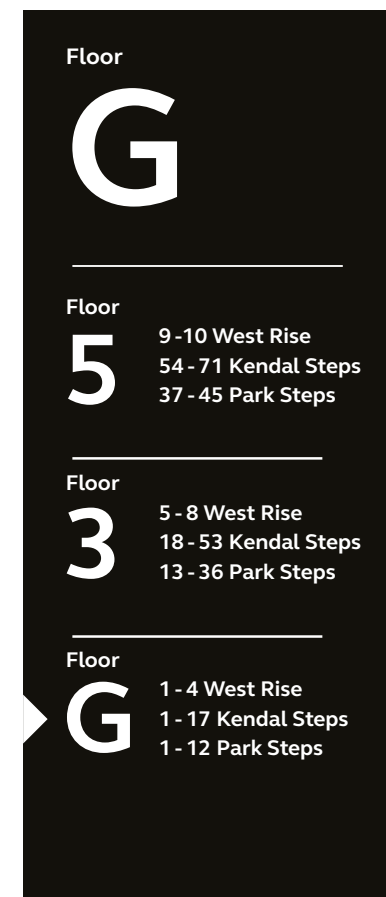

LD_LOWR_01

Draft sign locations

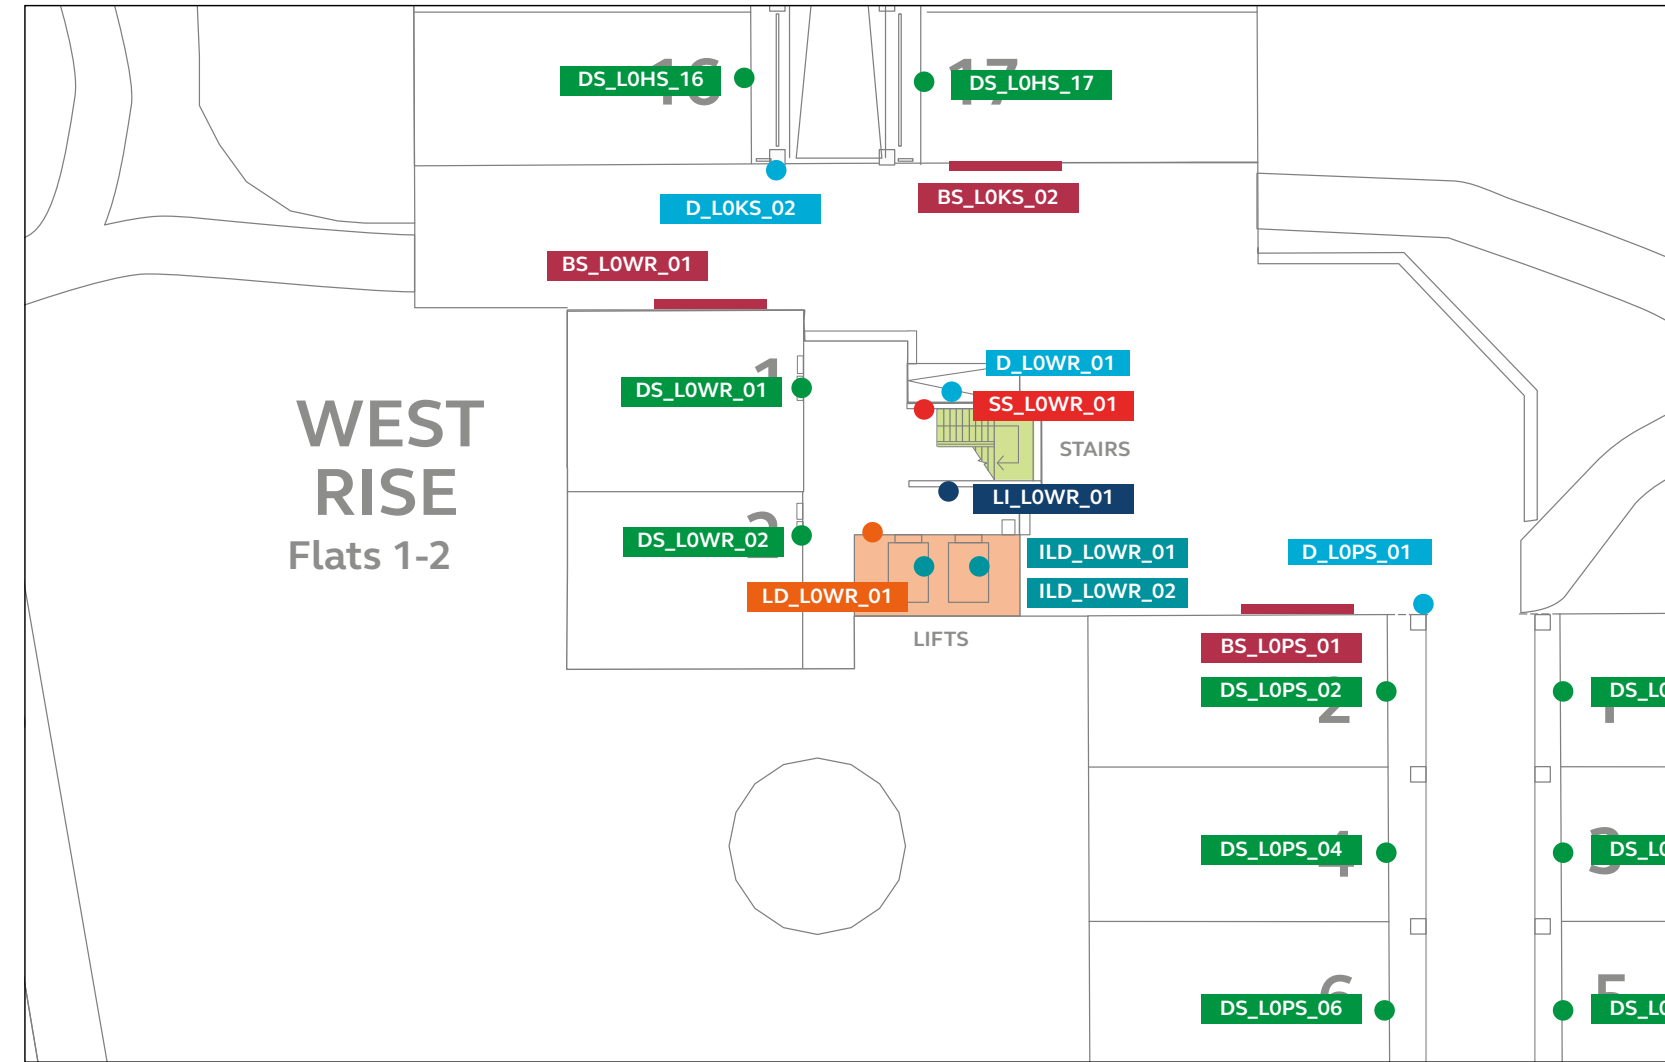

Vertical circulation


West Steps	West Rise	Park
	STAIRS LIFTS	
Flats 54-71	Flat 10	PS Apts. 37-45
Flats 36-53	Flat 9	PS Apts. 13-36
Flats 18-35	Apts. 7-8	PS Apts. 1-17
	Apts. 5-6	
	Apts. 3-4	
	Apts. 1-2	
FLOORS VIA WEST RISE		LIFT ACCESS TO UPPER FLOORS



LI_LOWR_01




SS_LOWR_01

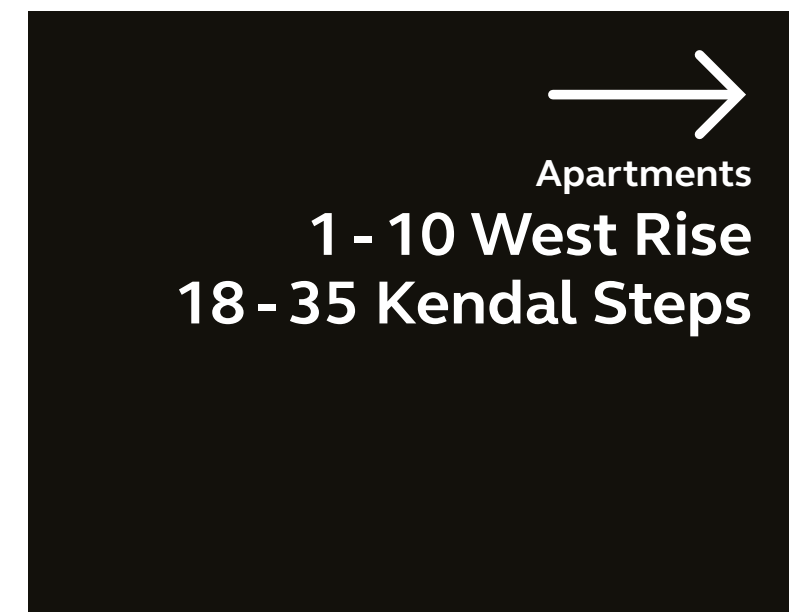

D_LOWR_01


Sign labels

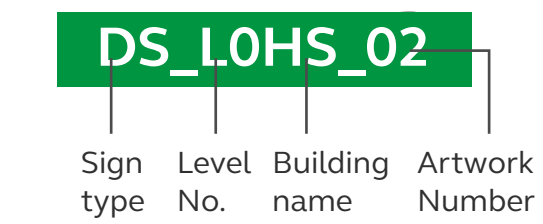

Sign key

- Building sign (BS)
- Door number sign (DS)
- Level indicator (LI)
- Lift directory (LD)
- Internal lift directory (ILD)
- Stairwell sign (SS)
- Directional sign (D)

Building location

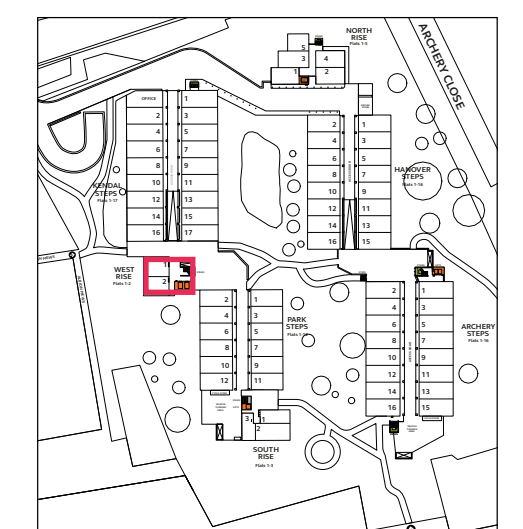


Pedestrian signage Sign locations and content


West Rise First level



LI_L1WR_01

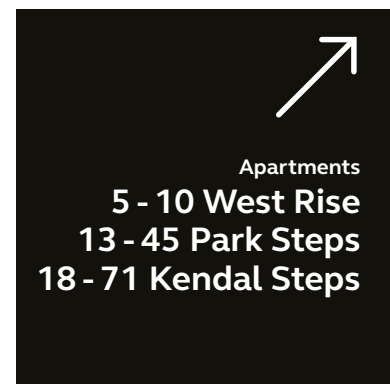


SS_L1WR_01

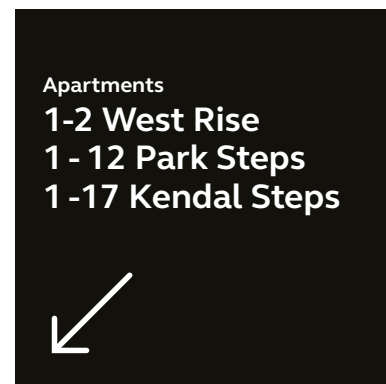

SS_L1WR_02


Draft sign locations

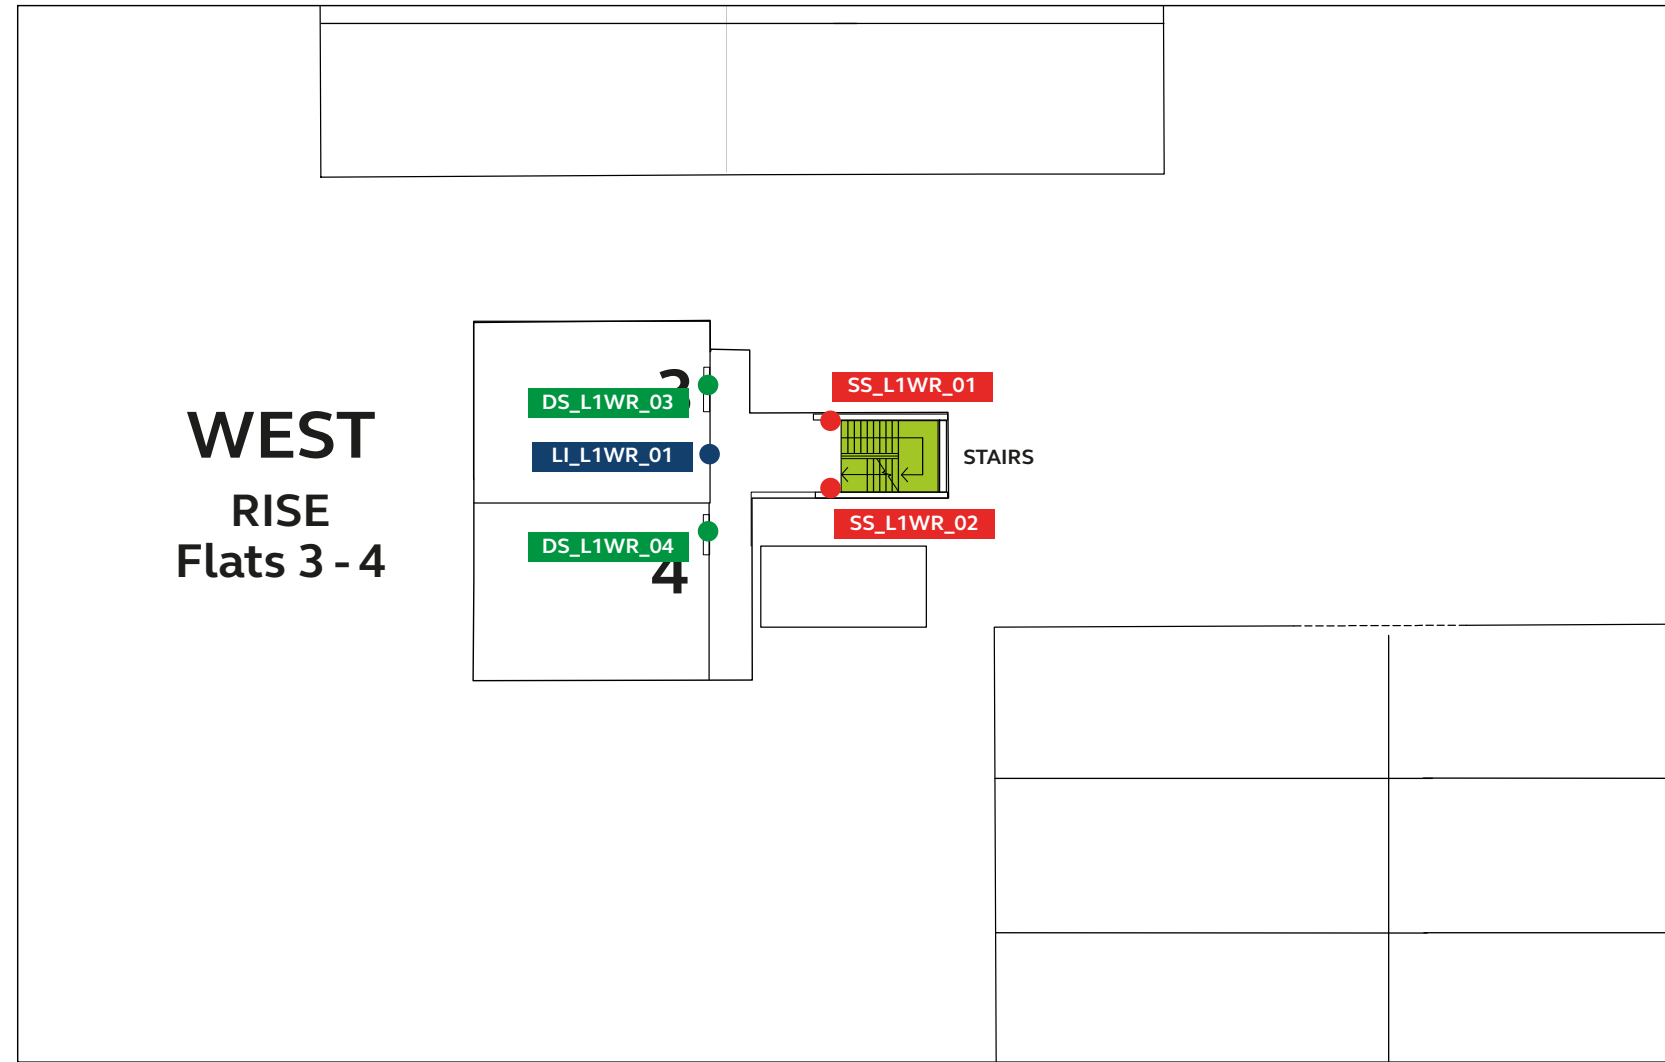

Vertical circulation

Flat Steps	West Rise	Park
Apts. 54-71	Flat 10	PS Apts. 37-45
Apts. 36-53	Flat 9	PS Apts. 13-36
Apts. 18-35	Apts. 7-8	PS Apts. 1-17
	Apts. 5-6	
	Apts. 3-4	
	Apts. 1-2	
FLOORS VIA WEST RISE		LIFT ACCESS TO UPPER FLOORS


Sign labels

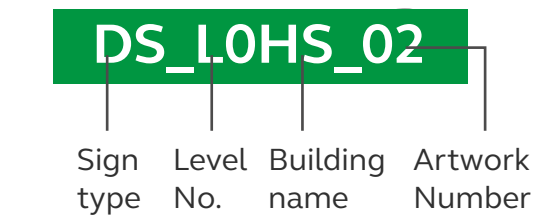

Sign key

- Building sign (BS)
- Door number sign (DS)
- Level indicator (LI)
- Lift directory (LD)
- Internal lift directory (ILD)
- Stairwell sign (SS)
- Directional sign (D)

Building location

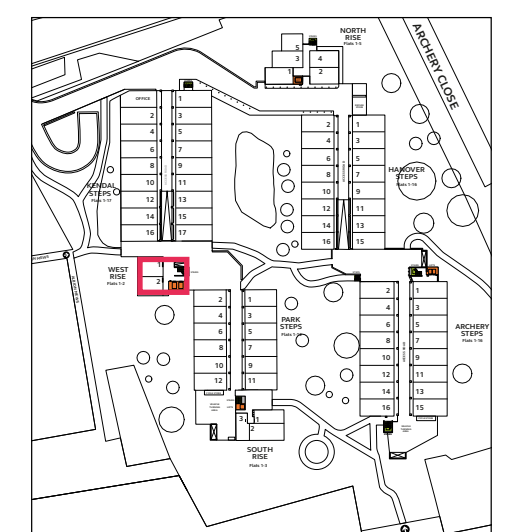


Pedestrian signage Sign locations and content


West Rise Second level



LI_L2WR_01

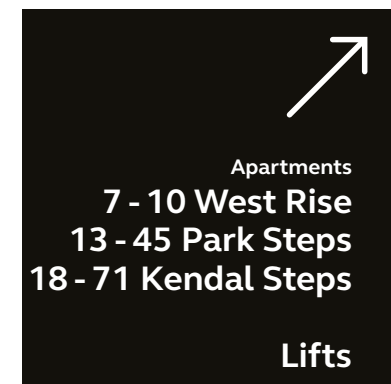


SS_L2WR_01

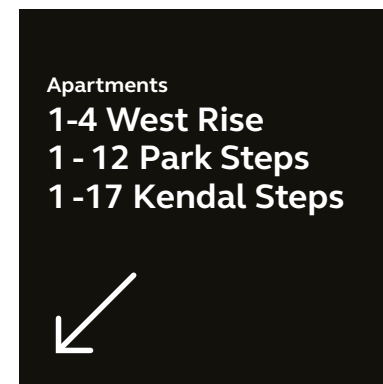

SS_L2WR_02


Draft sign locations

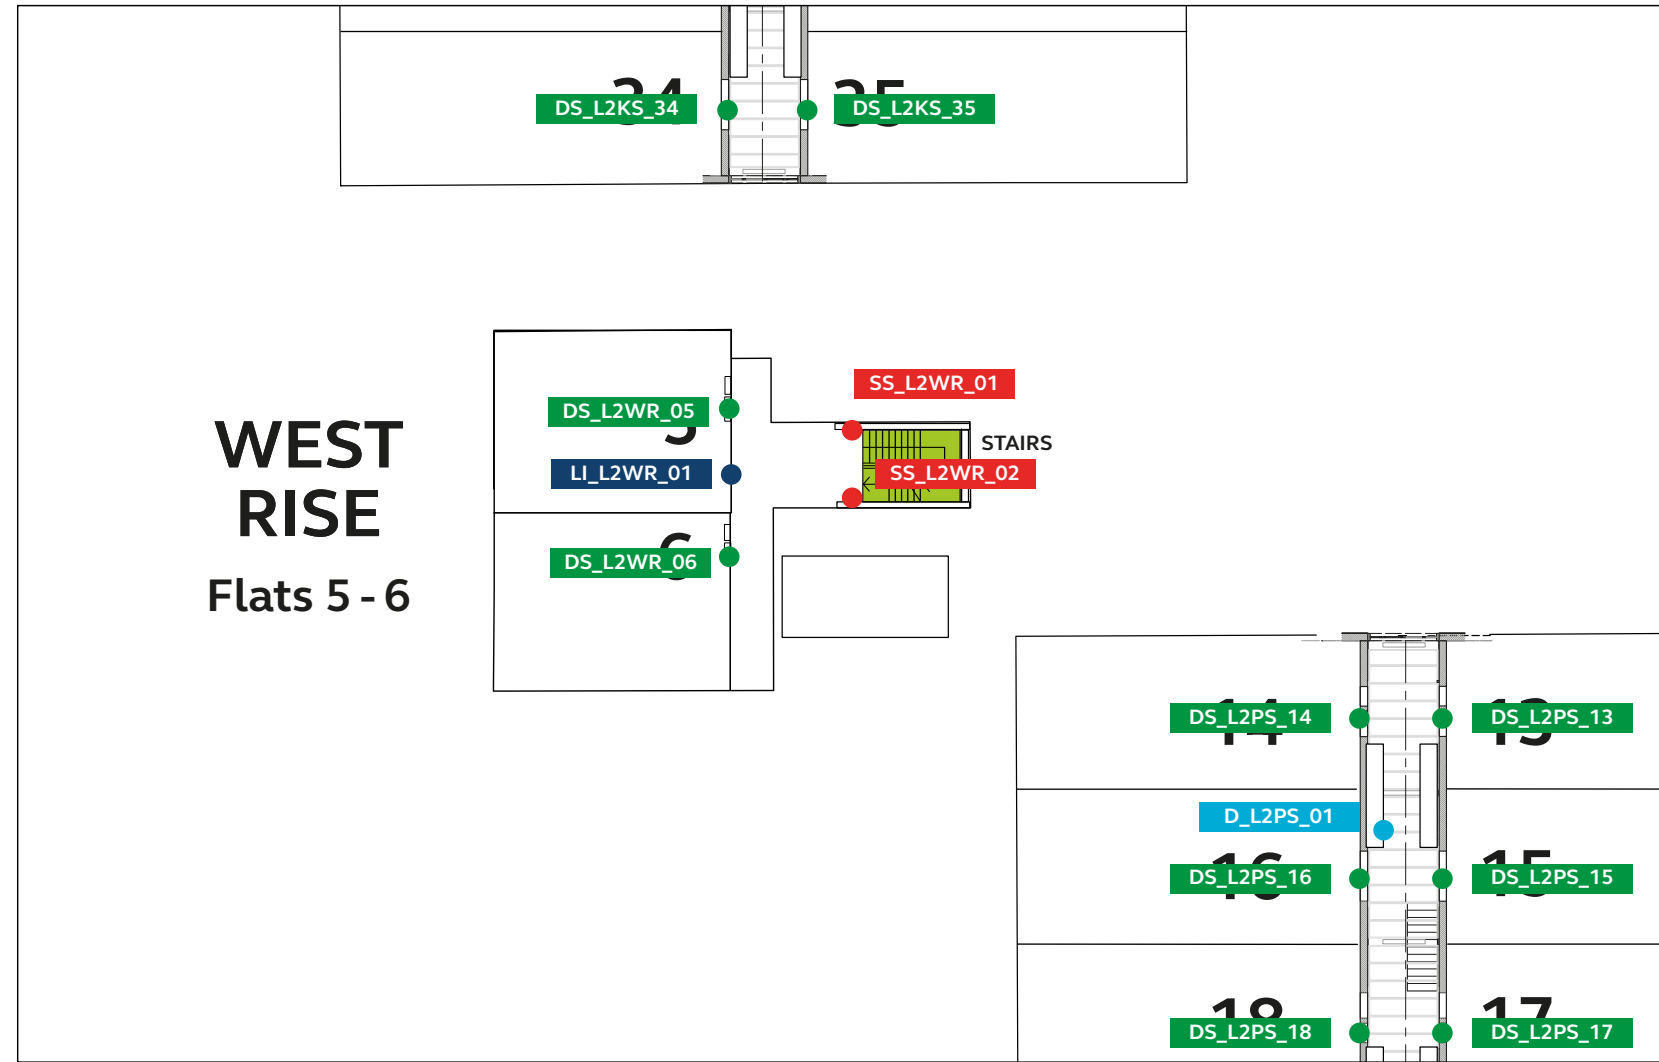

Vertical circulation

Flat Steps	West Rise	Park
	STAIRS LIFTS	
Apts. 54-71	Flat 10	PS Apts. 37-45
	Flat 9	PS Apts. 13-36
Apts. 36-53	Apts. 7-8	PS Apts. 13-36
Apts. 18-35	Apts. 5-6	PS Apts. 13-36
	Apts. 3-4	
Panel Apts. 1-17	Apts. 1-2	
FLOORS VIA WEST RISE		LIFT ACCESS TO UPPER FLOORS


Sign labels

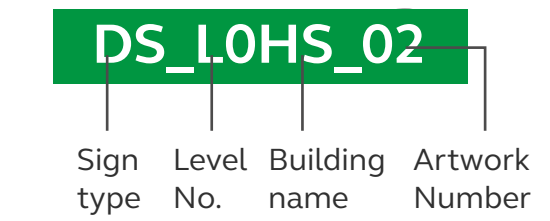

Sign key


- Building sign (BS)
- Door number sign (DS)
- Level indicator (LI)
- Lift directory (LD)
- Internal lift directory (ILD)
- Stairwell sign (SS)
- Directional sign (D)

Building location

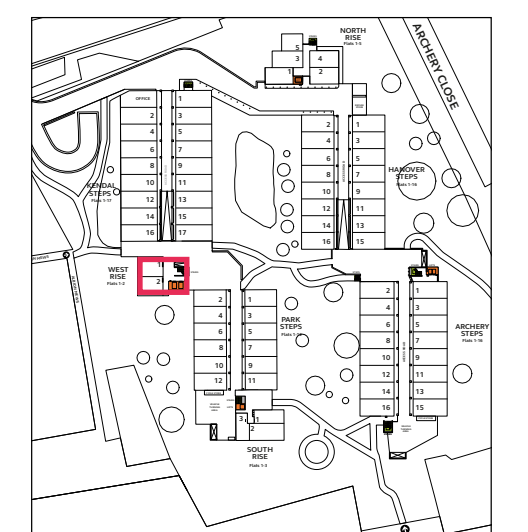

Pedestrian signage Sign locations and content

West Rise Third level

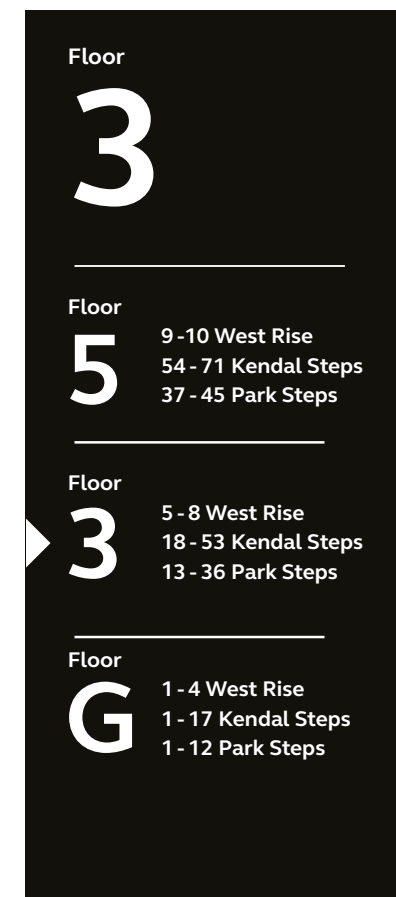


LD_L3WR_01




LI_L3WR_01



LI_L3WR_02

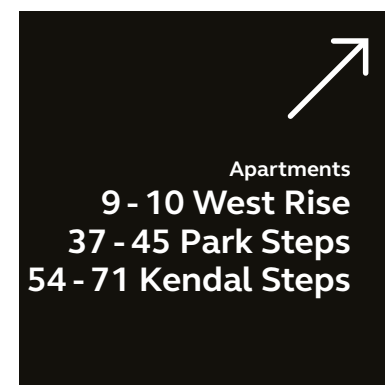


SS_L3WR_01

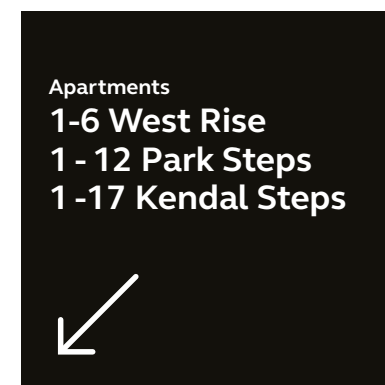

SS_L3WR_02


Draft sign locations

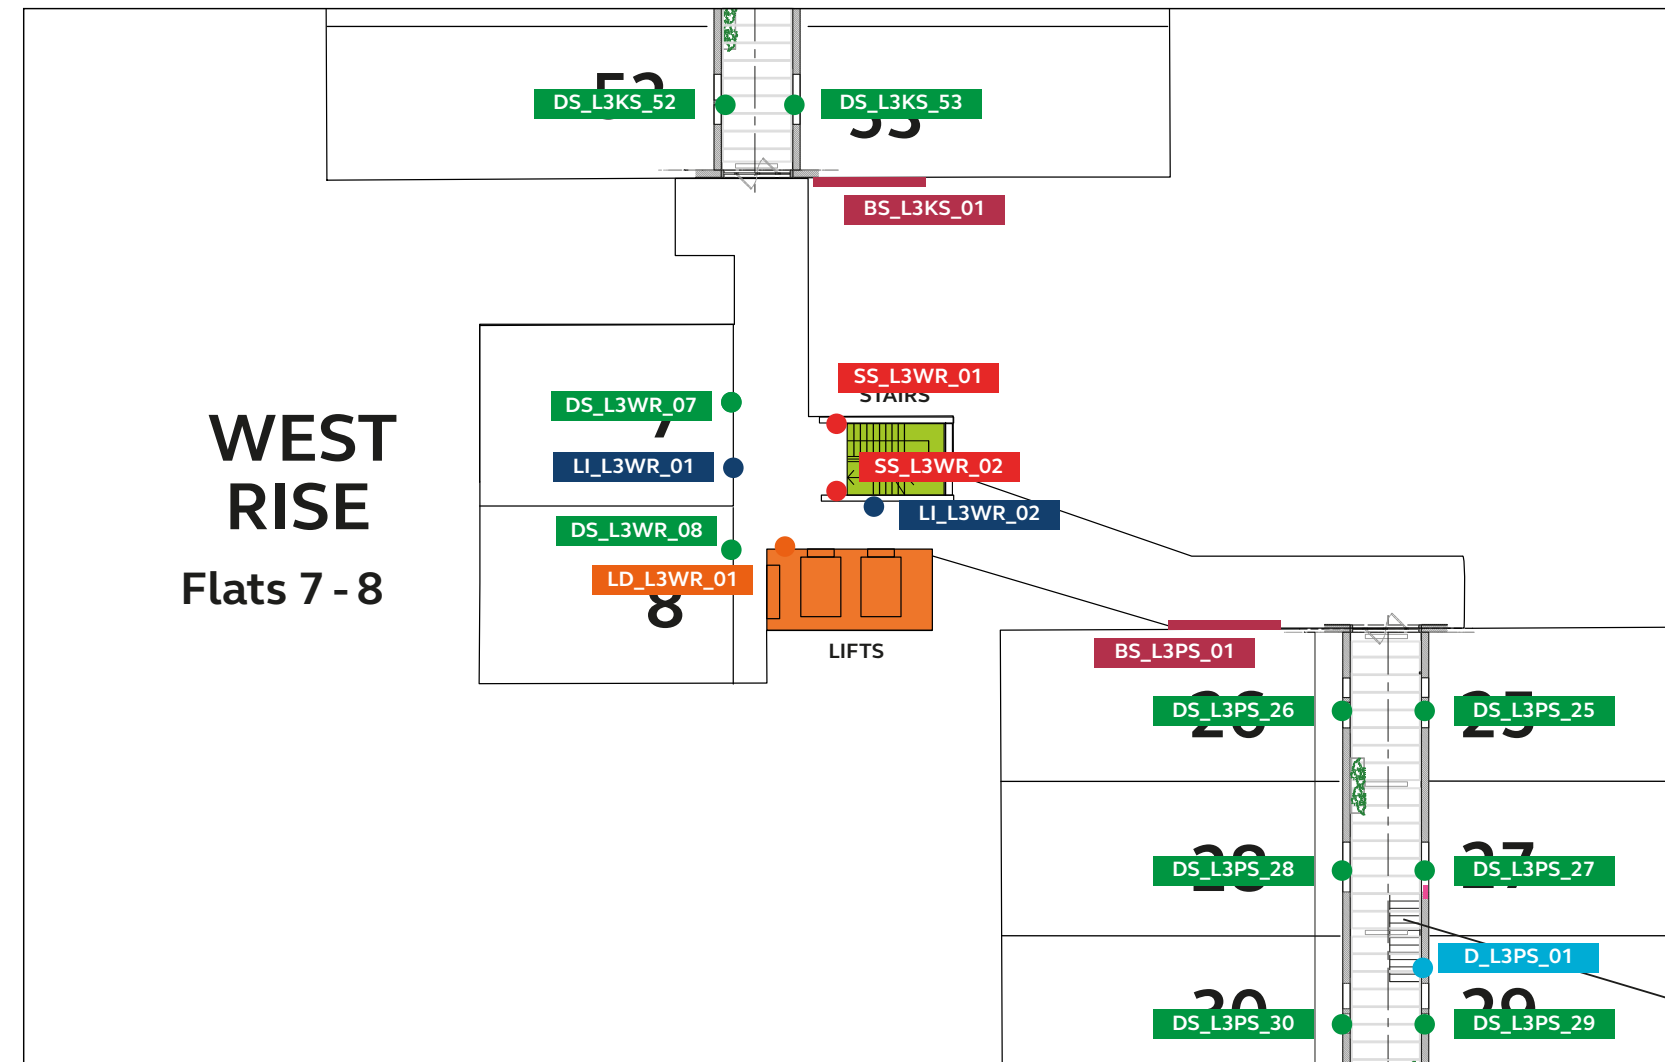

Vertical circulation

West Steps	West Rise				Park
		STAIRS	LIFTS		
Apts. 54-71	Bridge	Flat 10	Apts. 9-10	Bridge	PS Apts. 37-45
		Flat 9			
Apts. 36-53	STAIRS	Apts. 18-53	Bridge	Apts. 5-8	PS Apts. 13-36
Apts. 18-35		Apts. 7-8		Apts. 3-4	PS Apts. 1-17
		Apts. 5-6			
		Apts. 1-2			
FLOORS VIA WEST RISE			LIFT ACCESS TO UPPER FLOORS		


Sign labels

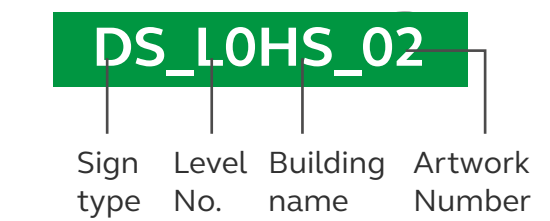

Sign key


- Building sign (BS)
- Door number sign (DS)
- Level indicator (LI)
- Lift directory (LD)
- Internal lift directory (ILD)
- Stairwell sign (SS)
- Directional sign (D)

Building location

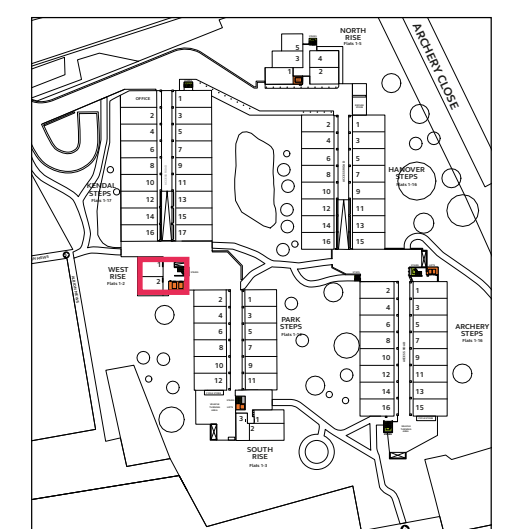


Pedestrian signage Sign locations and content


West Rise Fourth level

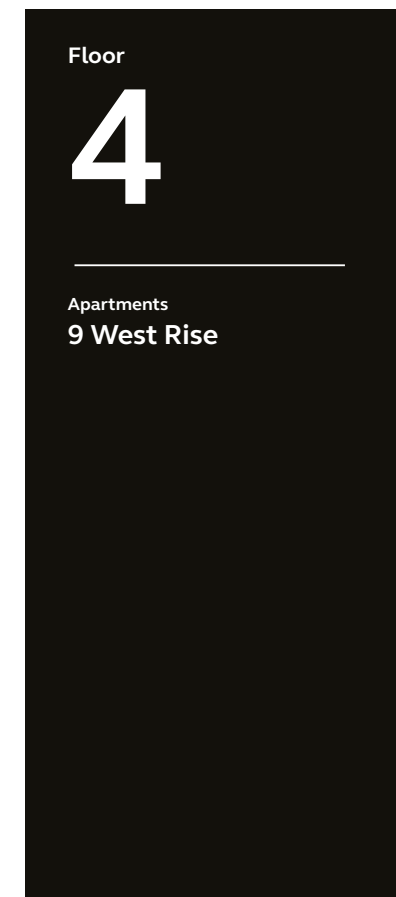

LI_L4WR_01

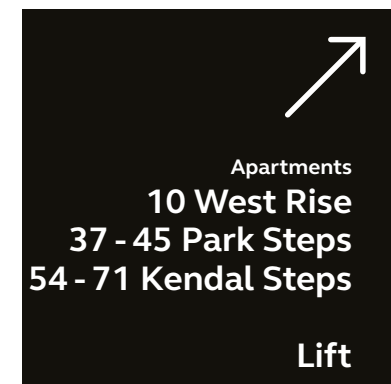


SS_L4WR_01

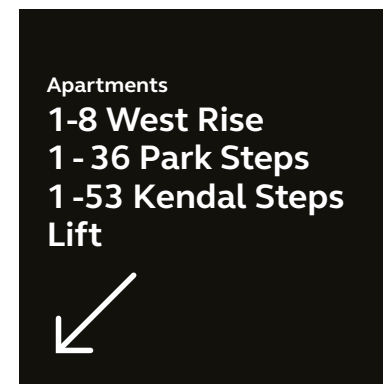

SS_L4WR_02


Draft sign locations

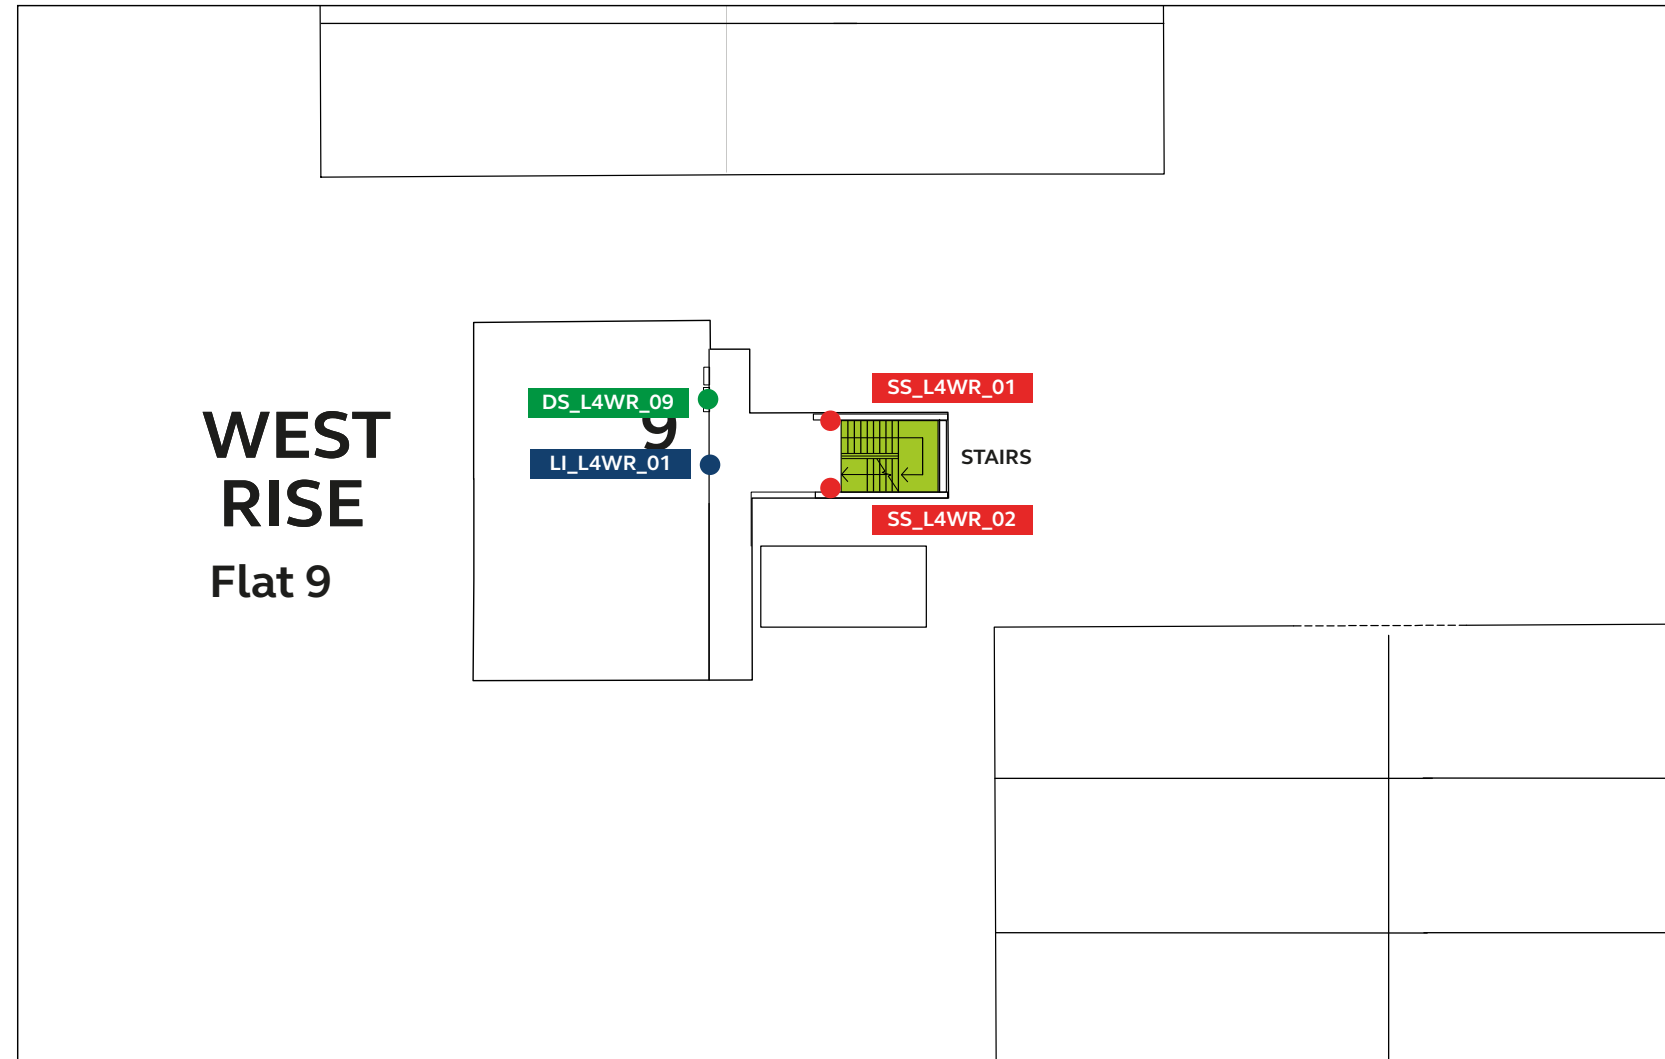

Vertical circulation

Flat Steps	West Rise		Park	
	Flat 10	Apts. 9-10	PS Apts. 37-45	PS Ap
	Flat 9	Apts. 7-8	PS Apts. 13-36	PS Ap
	Apts. 18-53	Apts. 5-8		PS Ap
	Apts. 3-4			
	Apts. 1-2			
FLOORS VIA WEST RISE				
LIFT ACCESS TO UPPER FLOORS				


Sign labels

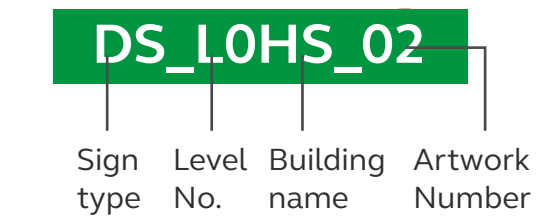

Sign key


- Building sign (BS)
- Door number sign (DS)
- Level indicator (LI)
- Lift directory (LD)
- Internal lift directory (ILD)
- Stairwell sign (SS)
- Directional sign (D)

Building location

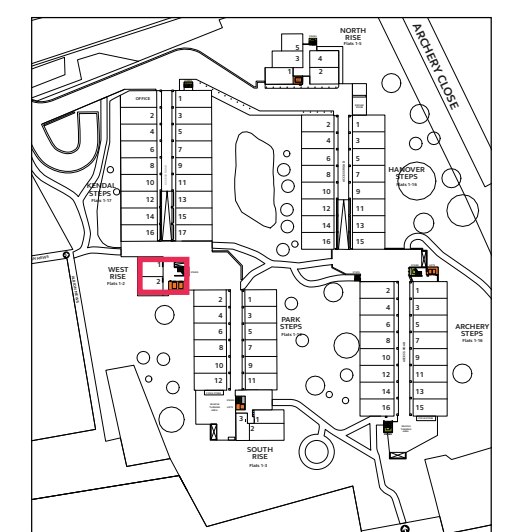

Pedestrian signage Sign locations and content

West Rise Fifth level

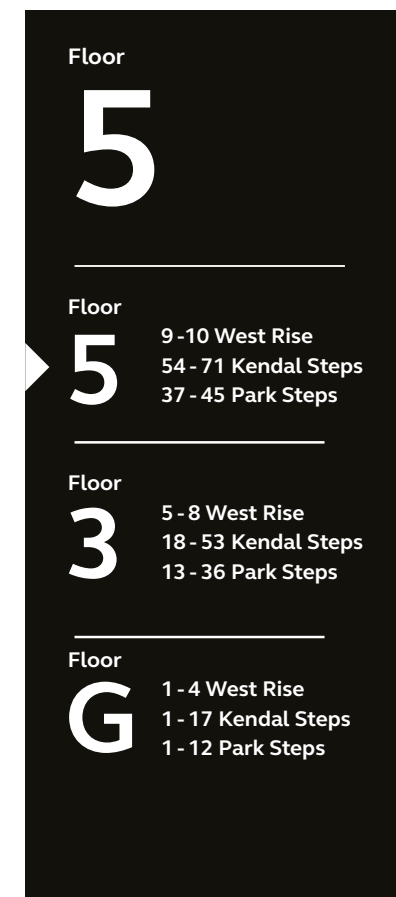


LD_L5WR_01



LI_L5WR_01




LI_L5WR_02

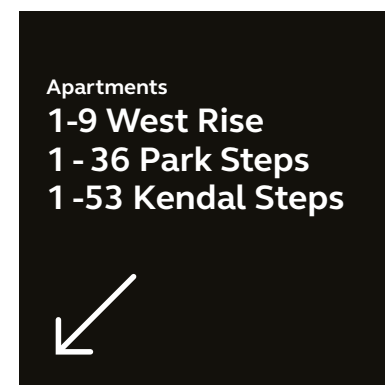

SS_L5WR_01


Draft sign locations

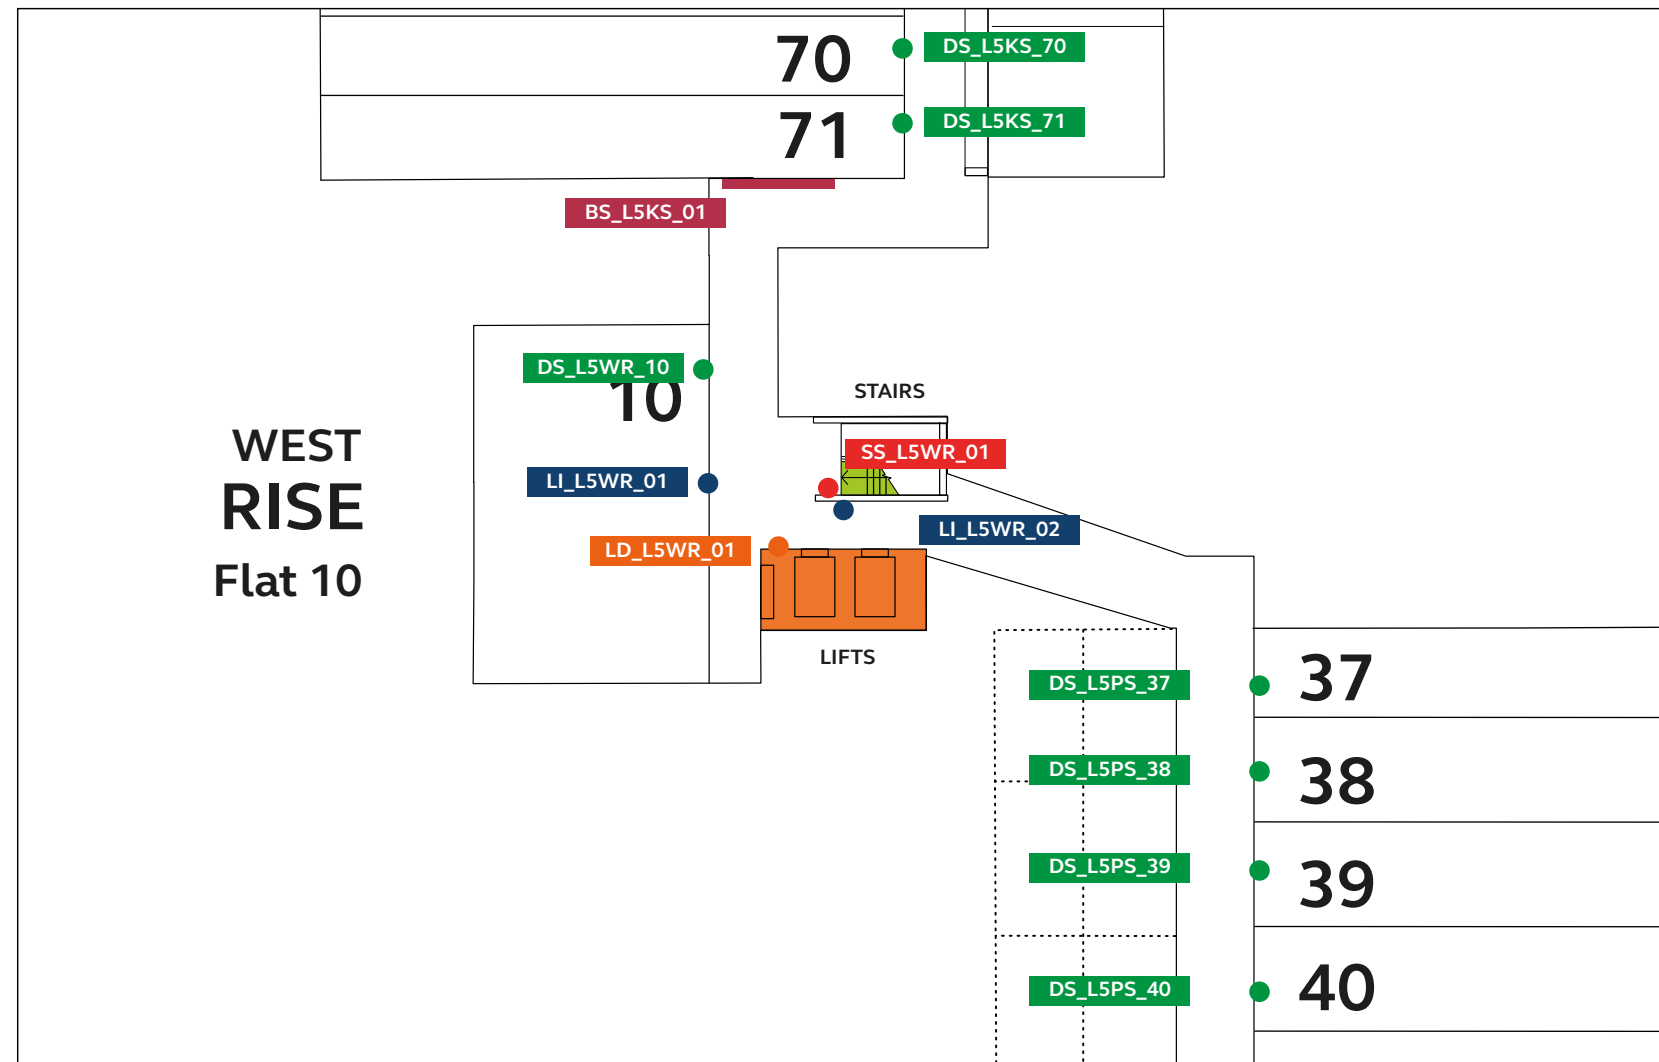

Vertical circulation

West Steps	West Rise				Park
		STAIRS	LIFTS		
Apts. 54-71	Bridge	Flat 10	Apts. 9-10	Bridge	PS Apts. 37-45
CORRIDOR		Flat 9	CORRIDOR		
Apts. 36-53	Apts. 18-53	Bridge	Apts. 7-8	Apts. 5-8	PS Apts. 13-36
Apts. 18-35	Apts. 5-6		PS Apts. 13-36		
Apts. 1-2		PS Apts. 13-36			
FLOORS VIA WEST RISE					
LIFT ACCESS TO UPPER FLOORS					


Sign labels

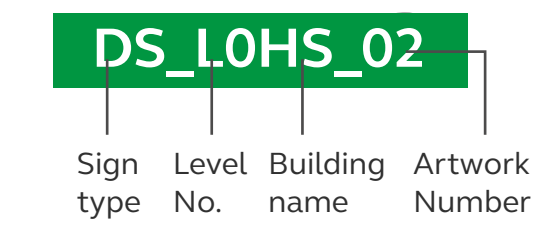

Sign key


- Building sign (BS)
- Door number sign (DS)
- Level indicator (LI)
- Lift directory (LD)
- Internal lift directory (ILD)
- Stairwell sign (SS)
- Directional sign (D)

Building location

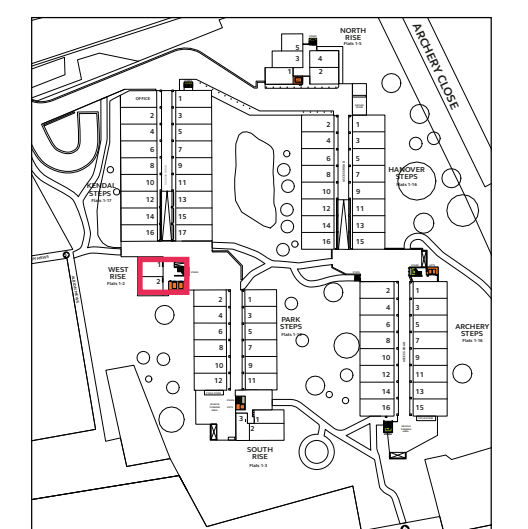

Pedestrian signage Sign locations and content

Park Steps & South Rise Ground level

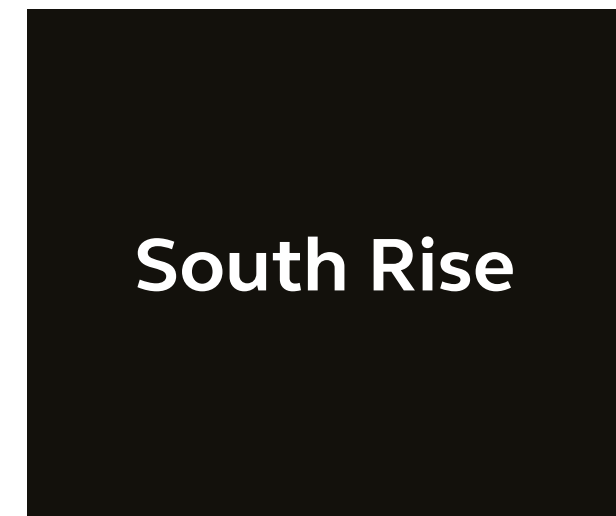

BS_LOSR_01 - 02




D_LOSR_01



D_LOSR_02




SS_LOSR_01

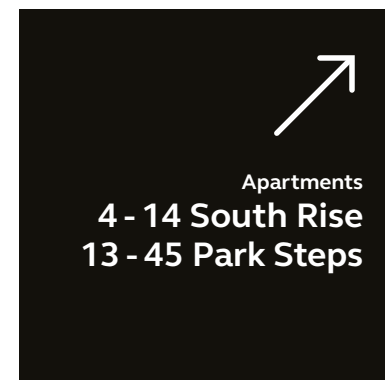

SS_LOSR_02




ILD_LOSR_01

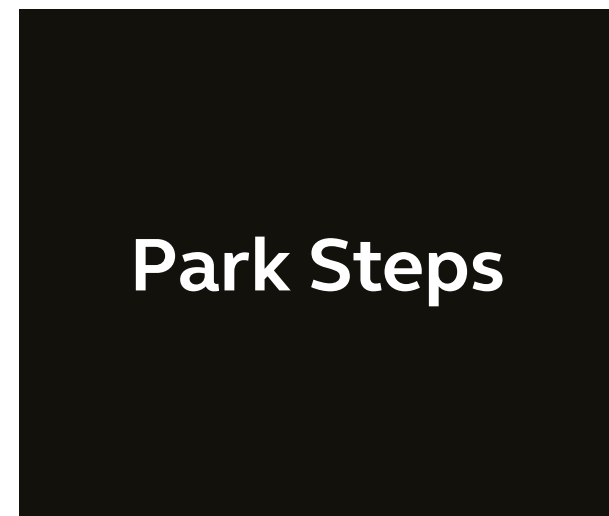

BS_LOPS_01 - 02




D_LOPS_01

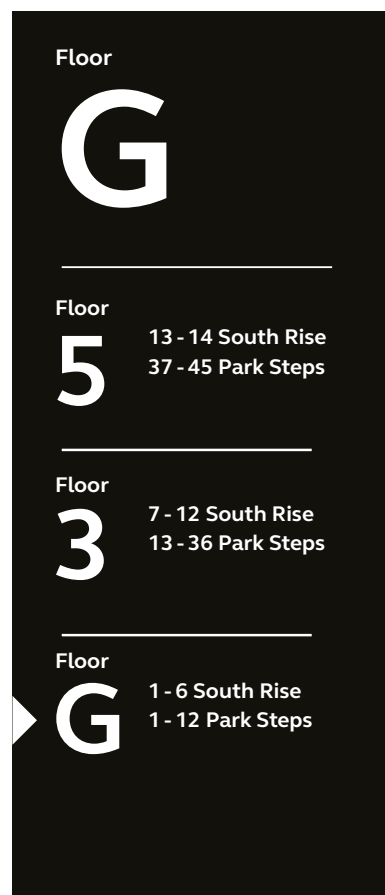


LD_LOSR_01


Sign locations

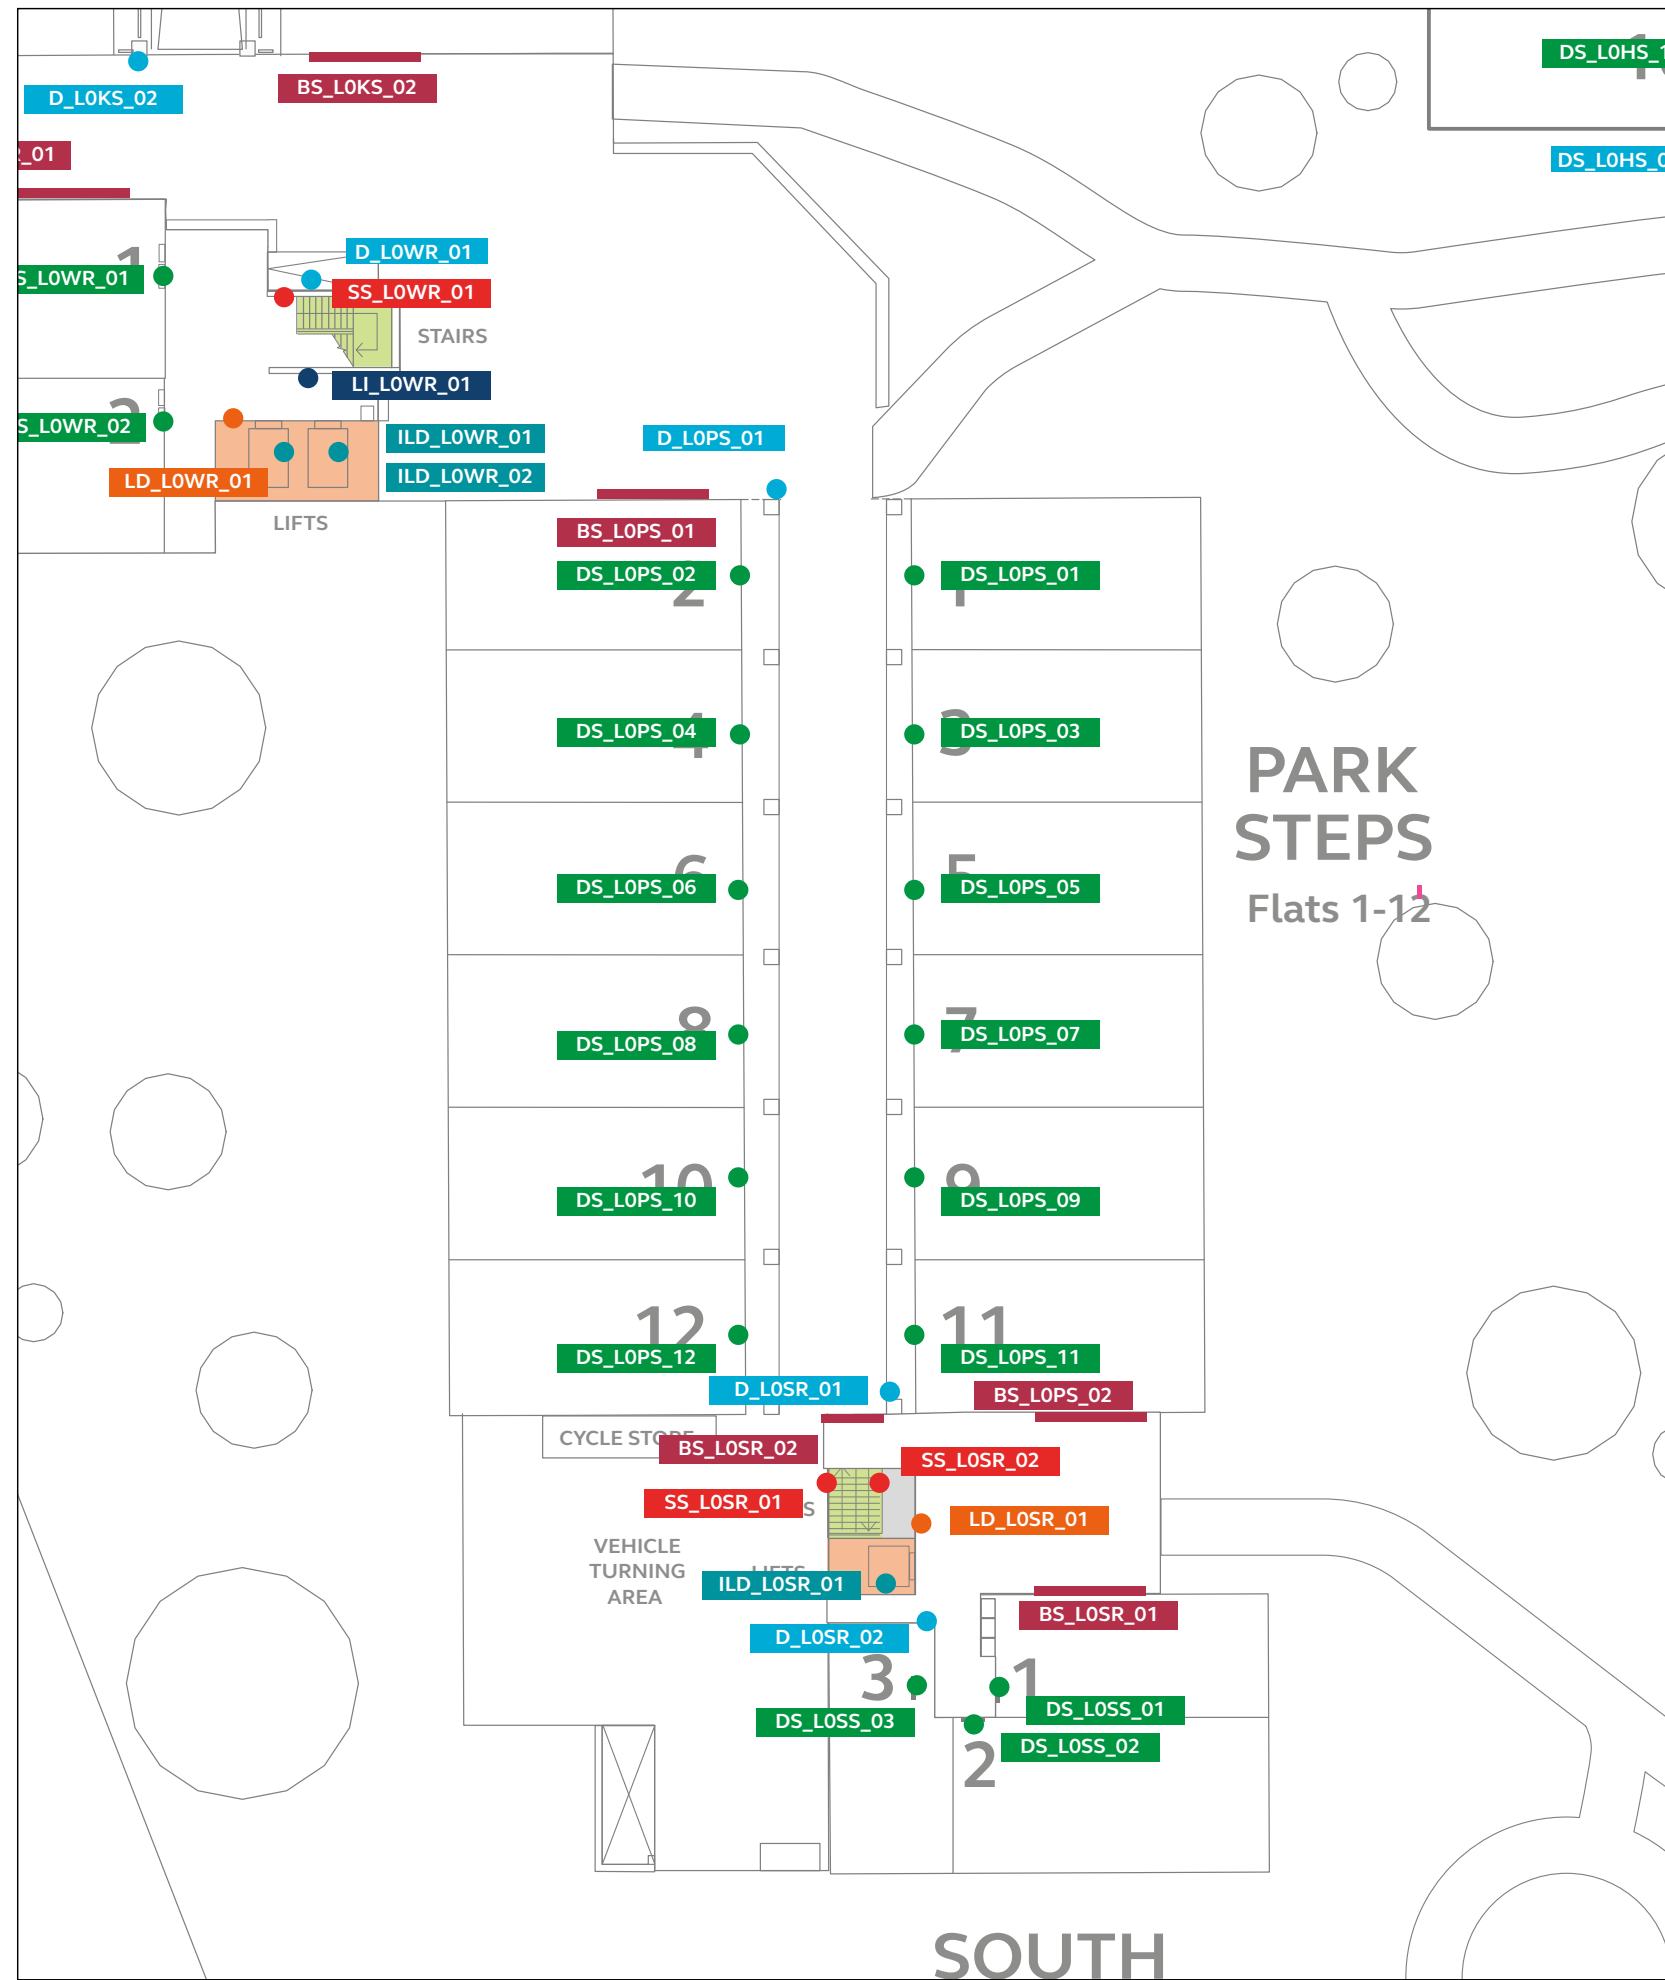

Vertical circulation

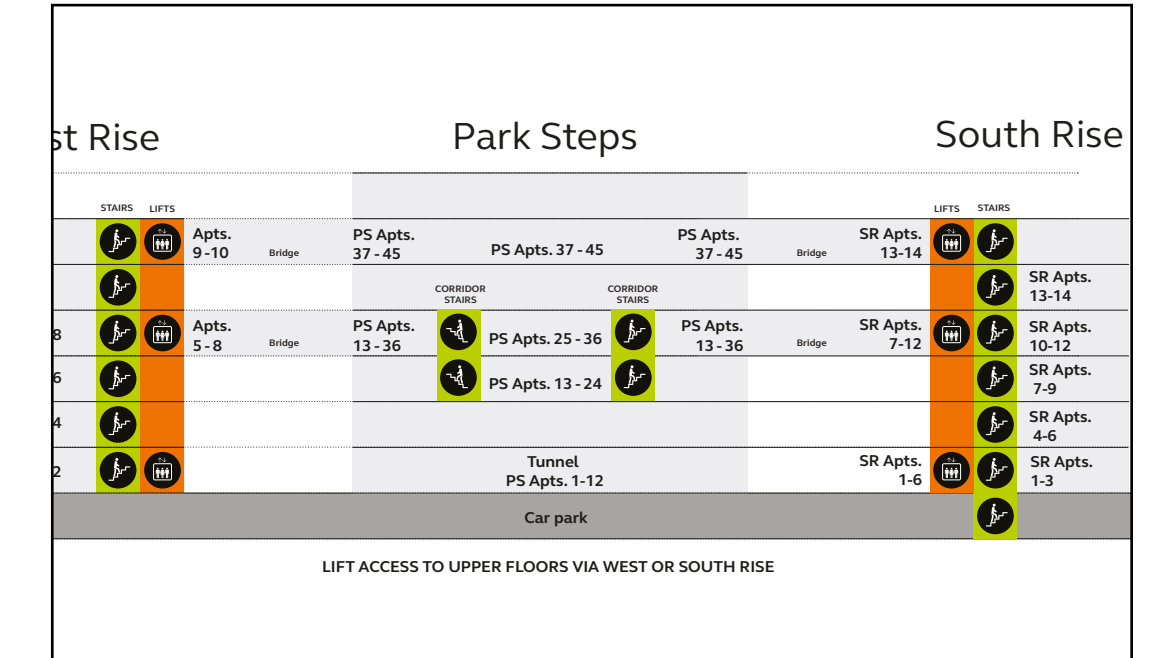


Sign labels

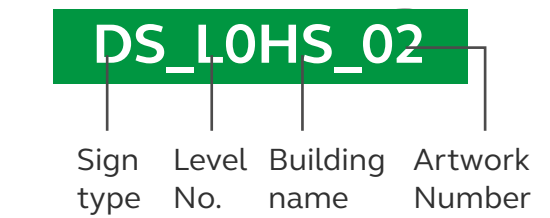

Sign key


- Building sign (BS)
- Door number sign (DS)
- Level indicator (LI)
- Lift directory (LD)
- Internal lift directory (ILD)
- Stairwell sign (SS)
- Directional sign (D)

Building location

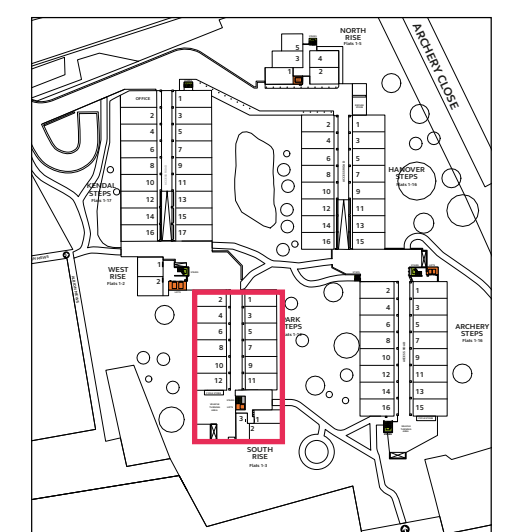


Pedestrian signage Sign locations and content

Park Steps & South Rise First floor

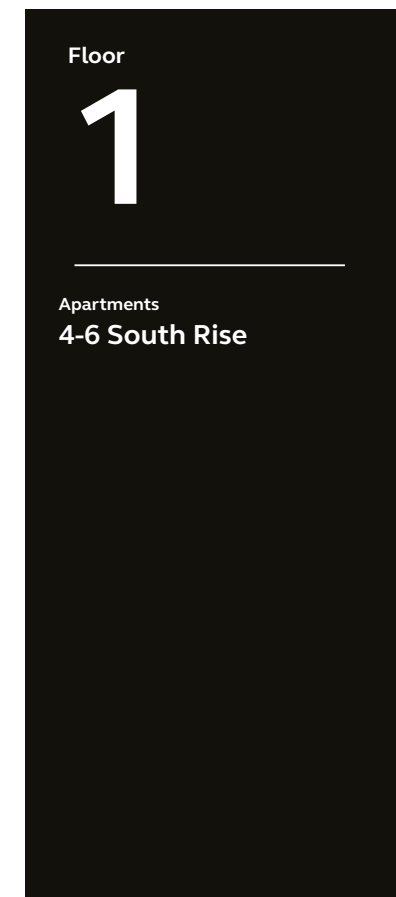

LI_L1SR_01

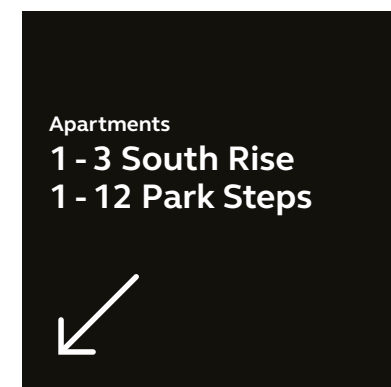


SS_L1SR_01




SS_L1SR_02


Sign locations

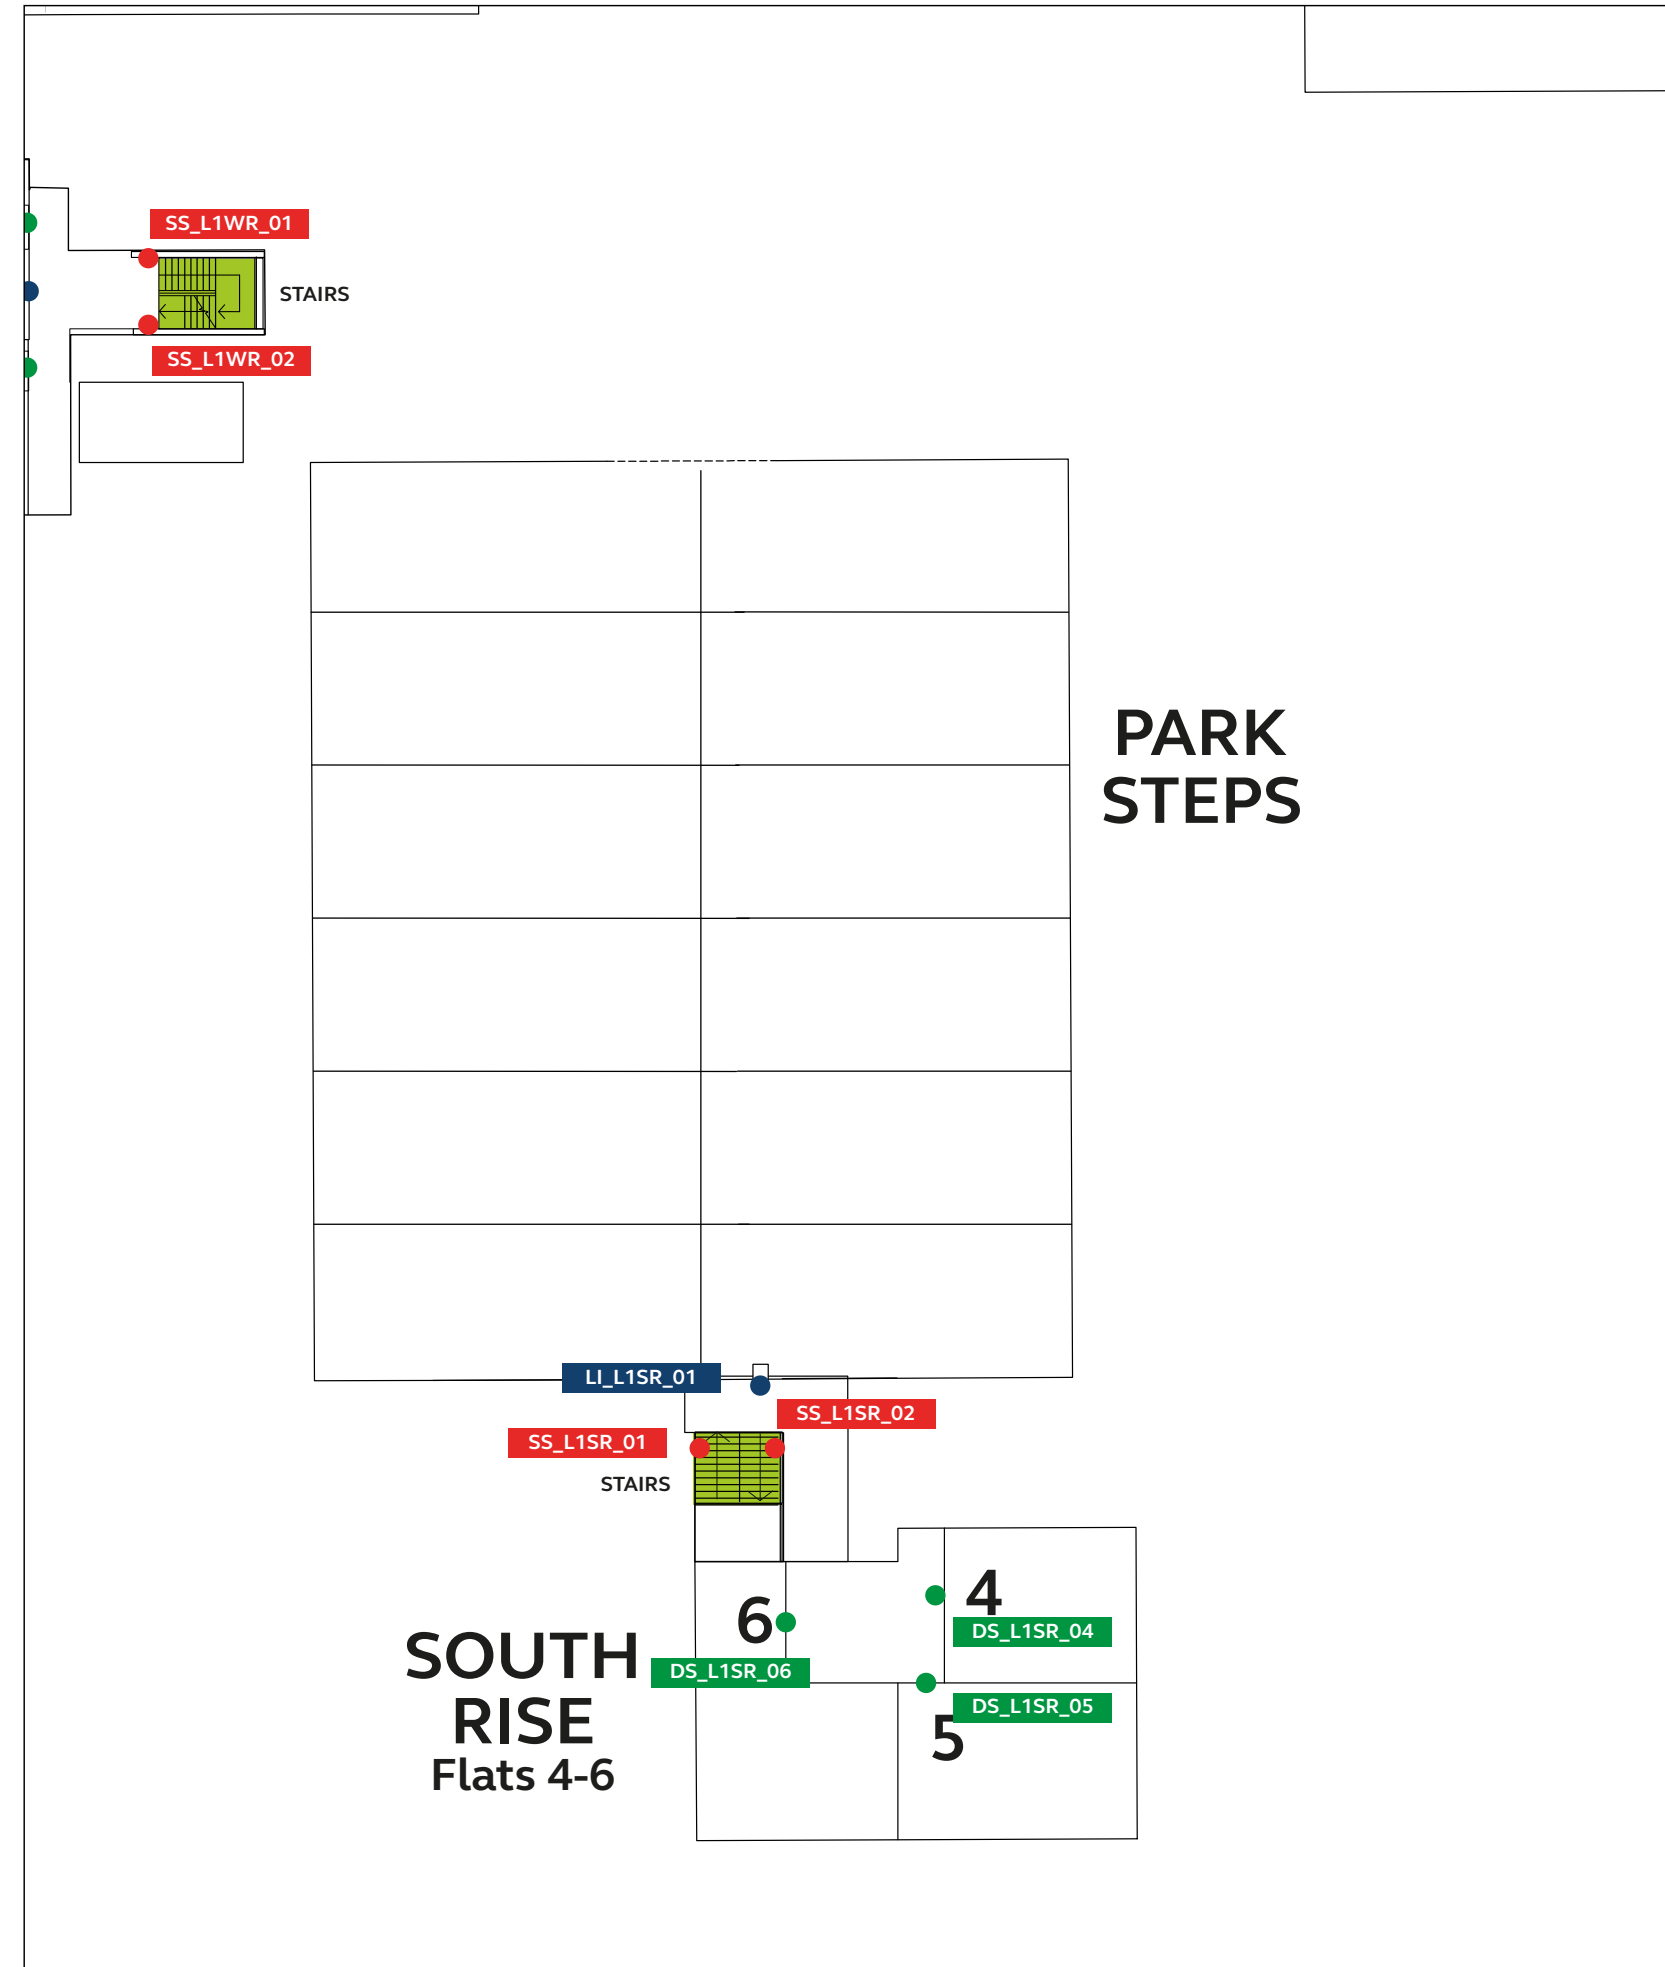

Vertical circulation

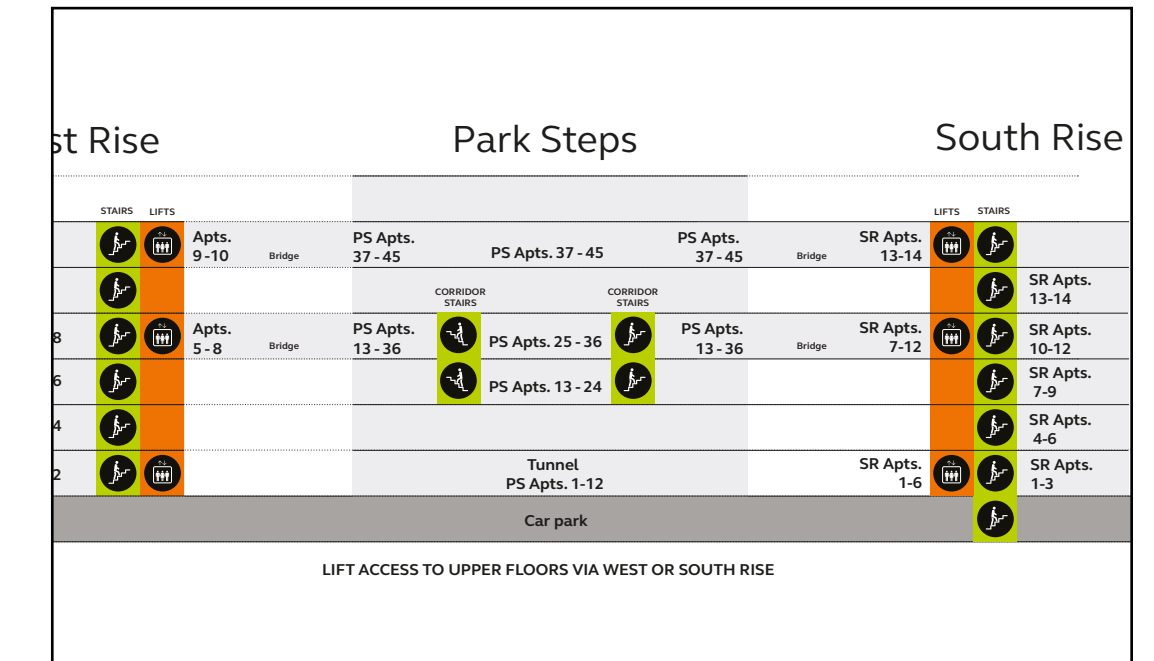


Sign labels

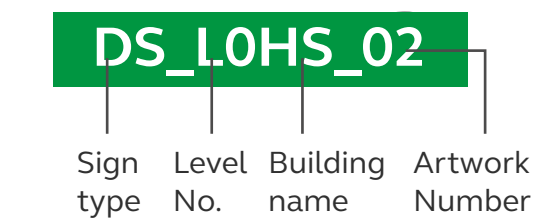

Sign key


- Building sign (BS)
- Door number sign (DS)
- Level indicator (LI)
- Lift directory (LD)
- Internal lift directory (ILD)
- Stairwell sign (SS)
- Directional sign (D)

Building location

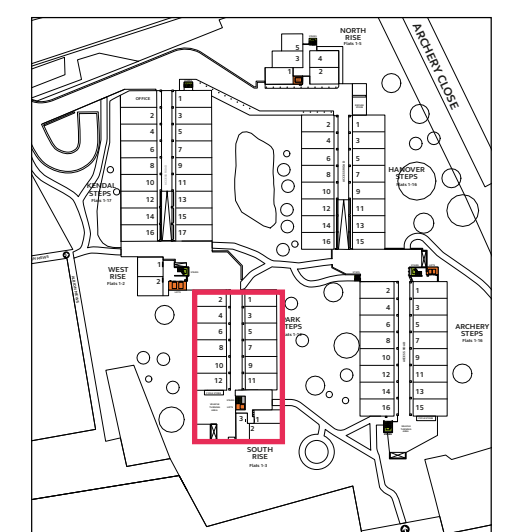


Pedestrian signage Sign locations and content


Park Steps & South Rise Second level

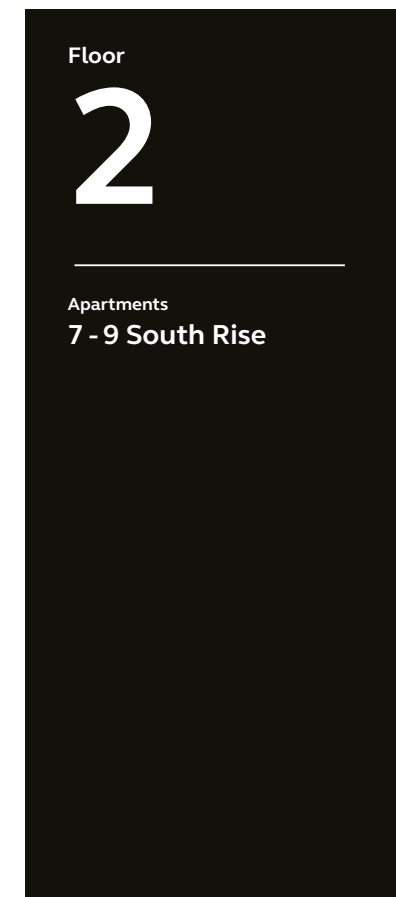

LI_L2SR_01

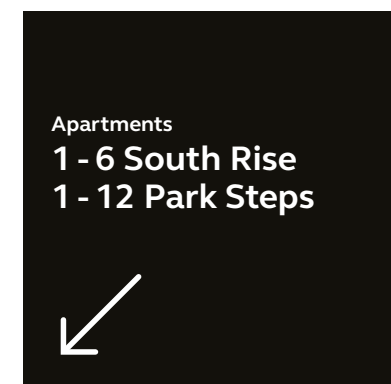

SS_L2SR_01

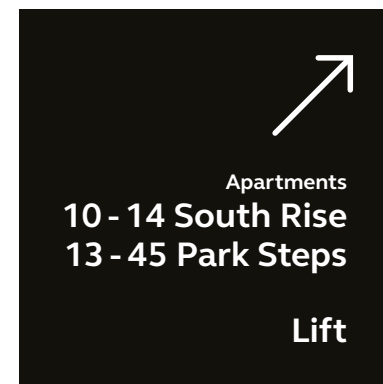

SS_L2SR_02




D_L2PS_01




D_L2PS_02


Sign locations

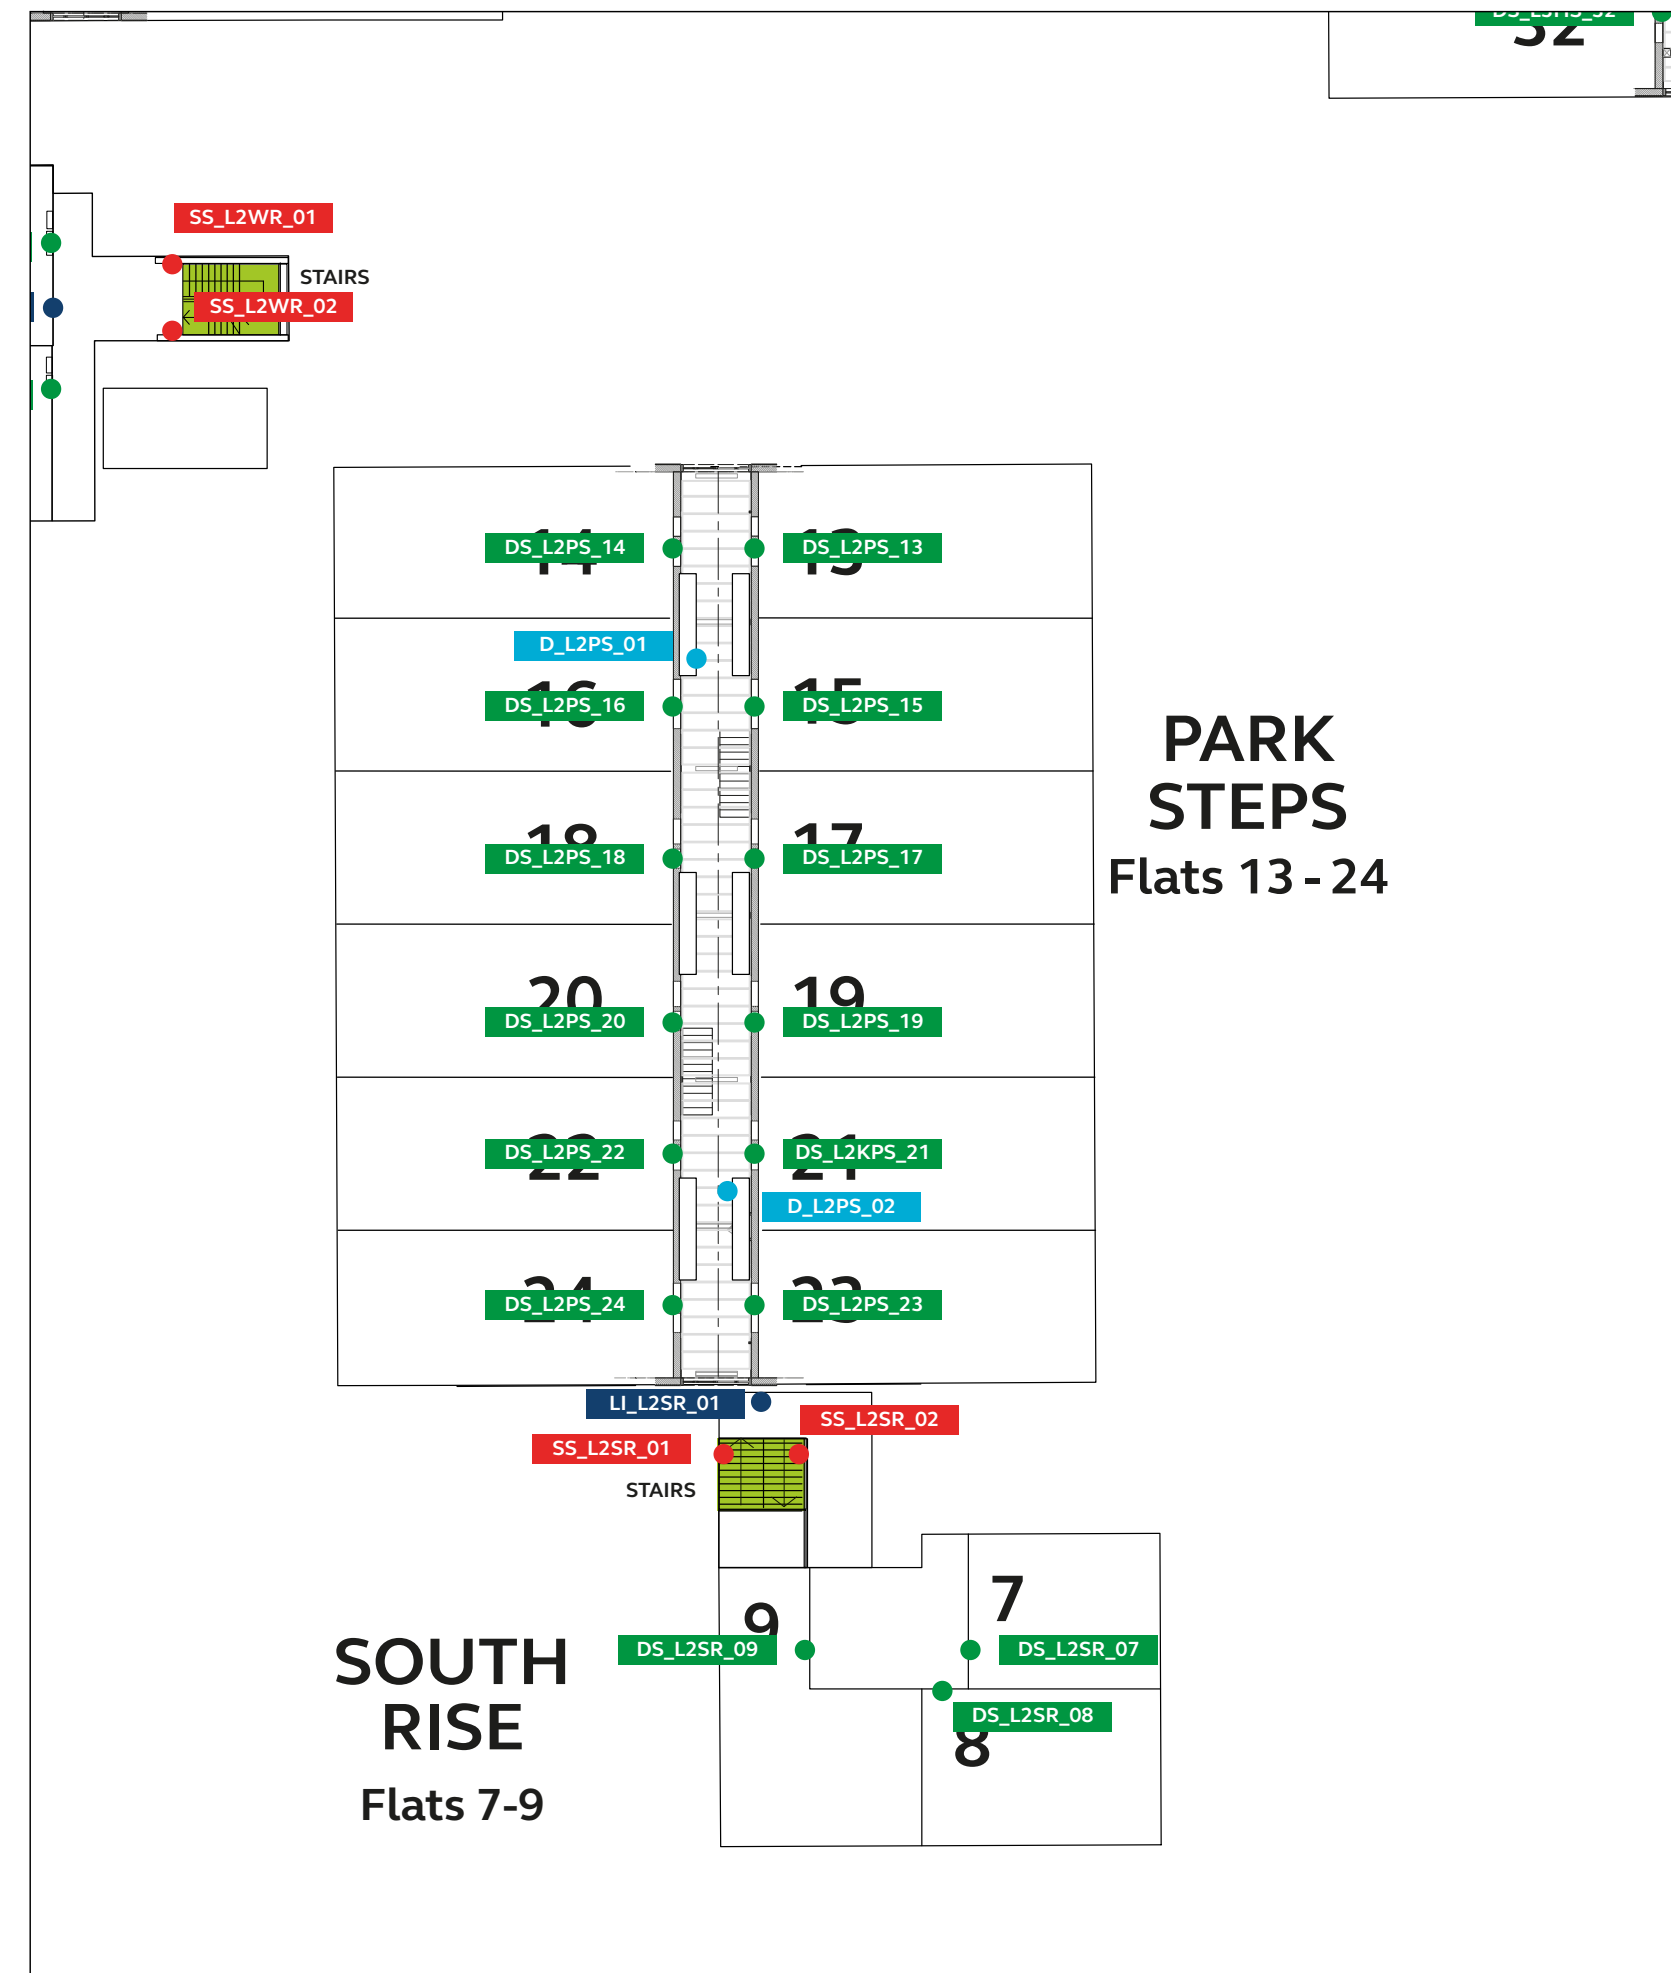

Vertical circulation

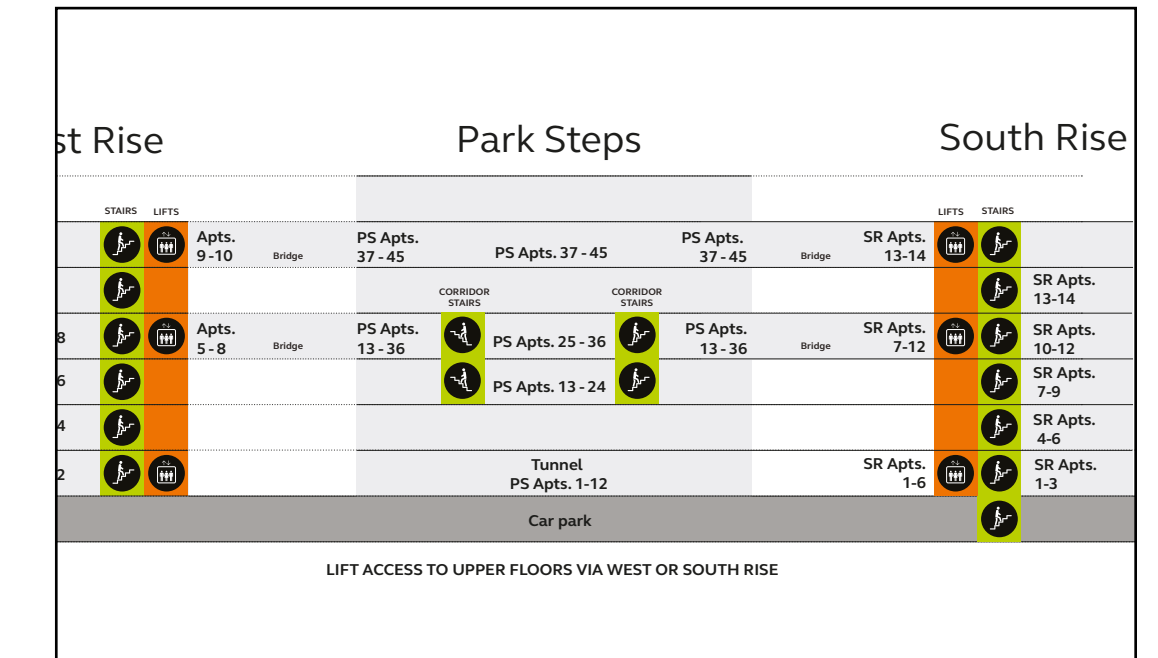


Sign labels

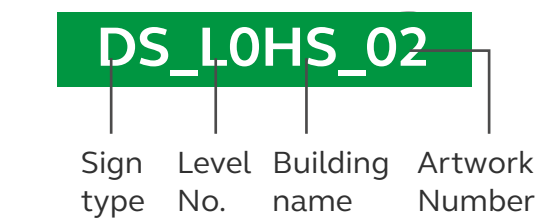

Sign key


- Building sign (BS)
- Door number sign (DS)
- Level indicator (LI)
- Lift directory (LD)
- Internal lift directory (ILD)
- Stairwell sign (SS)
- Directional sign (D)

Building location

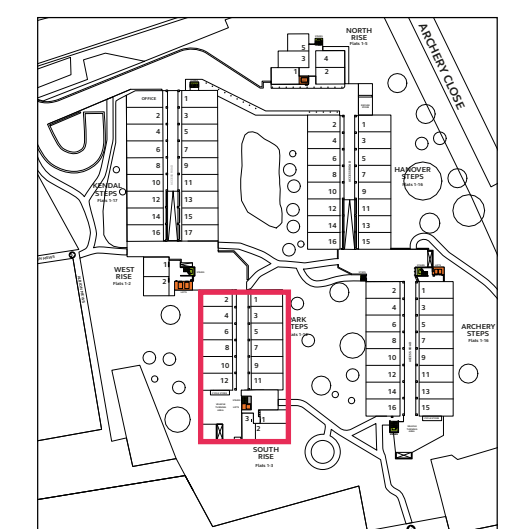


Pedestrian signage Sign locations and content

Park Steps & South Rise Third level

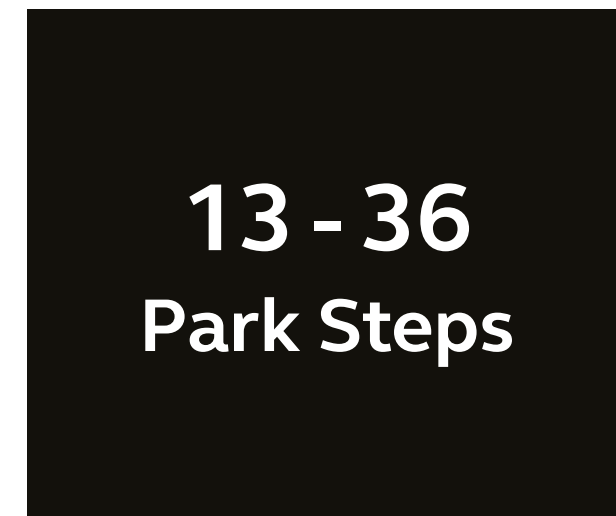


BS_L3PS_01

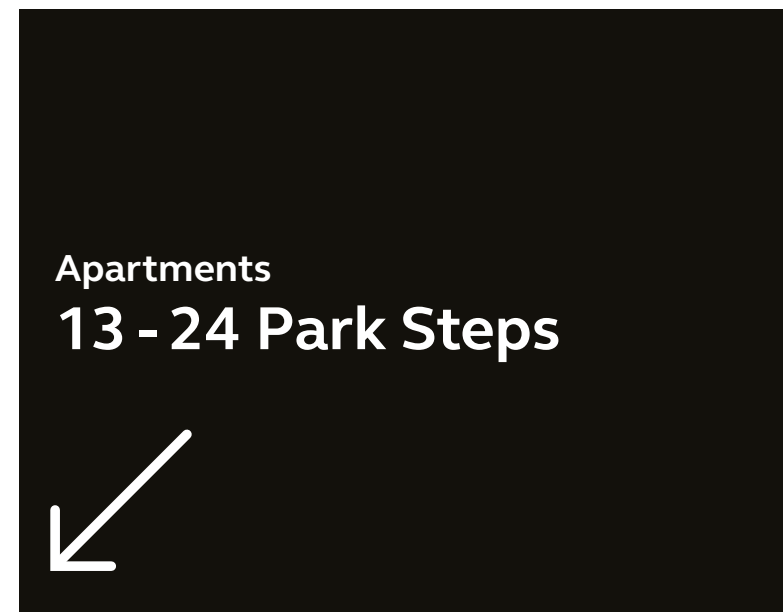


D L3PS 01 - 02




LD_L3SR_01

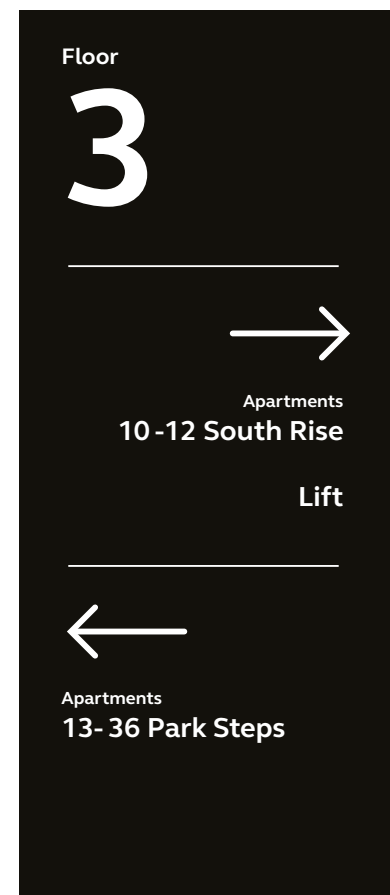

LI_L3SR_01

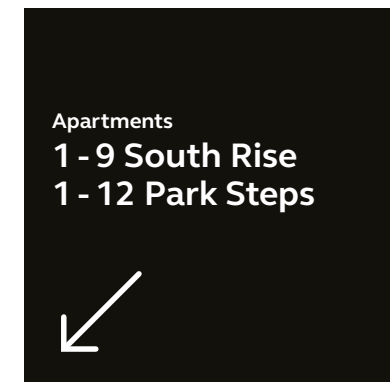


SS_L3SR_01

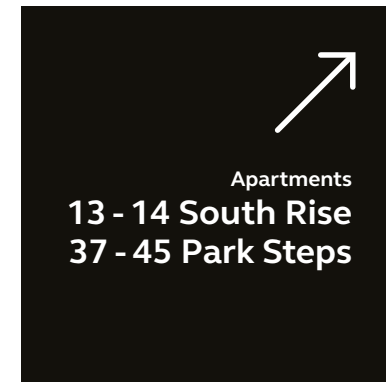


SS_L3SR_02


Sign locations

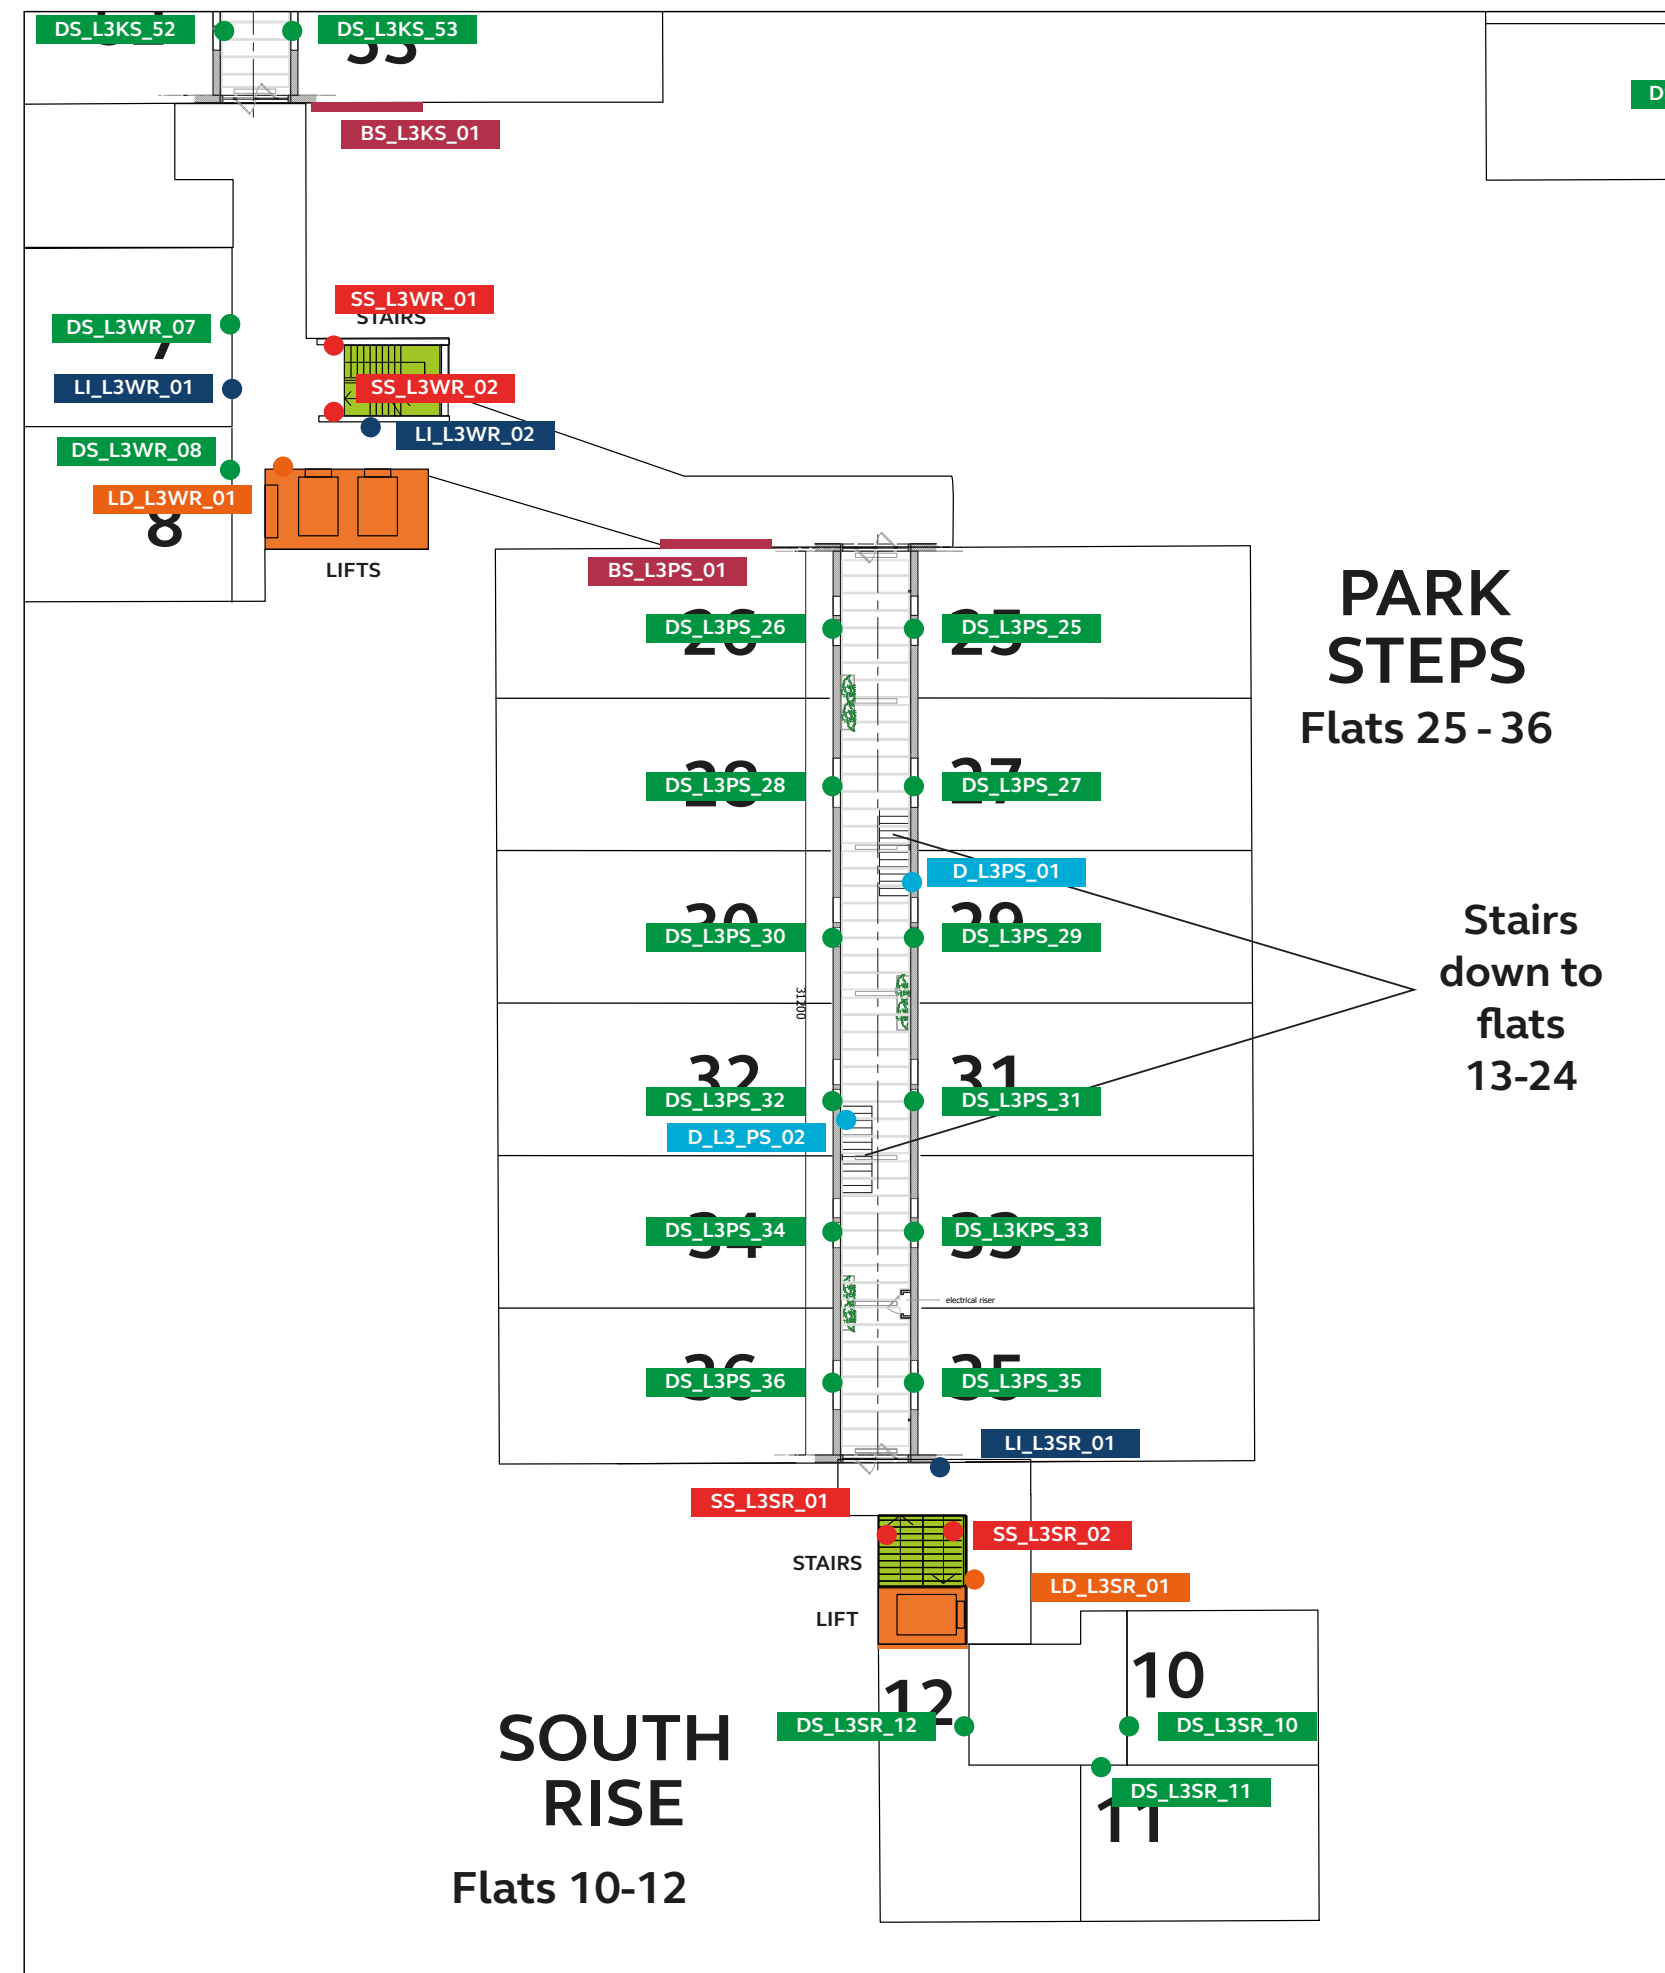

Vertical circulation

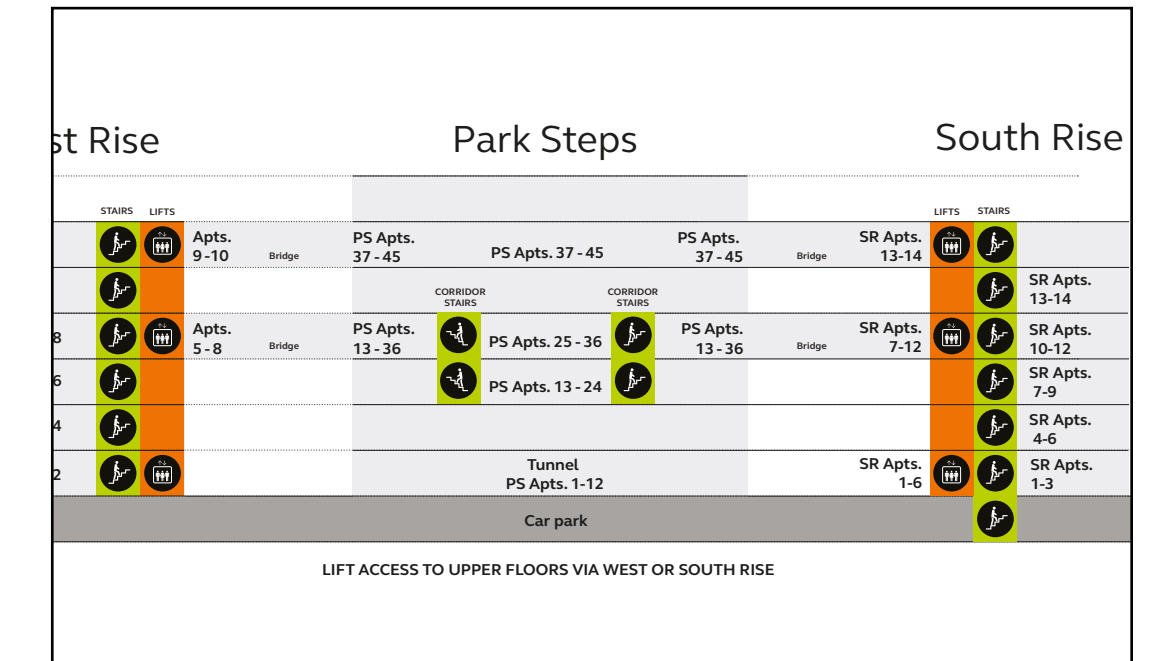


Sign labels

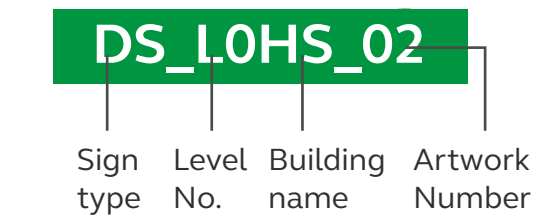

Sign key


- Building sign (BS)
- Door number sign (DS)
- Level indicator (LI)
- Lift directory (LD)
- Internal lift directory (ILD)
- Stairwell sign (SS)
- Directional sign (D)

Building location

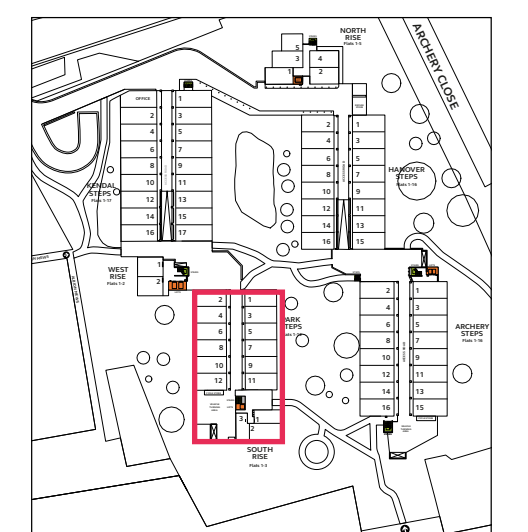


Pedestrian signage Sign locations and content

Park Steps & South Rise Fourth level

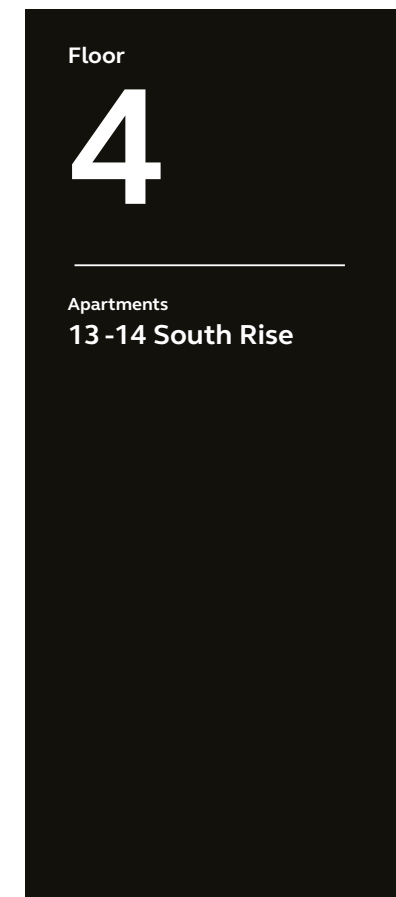

LI_L4SR_01

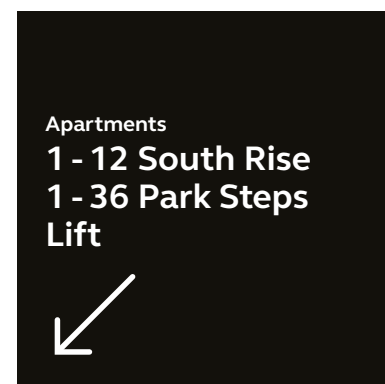


SS_L4SR_01




SS_L4SR_02


Sign locations

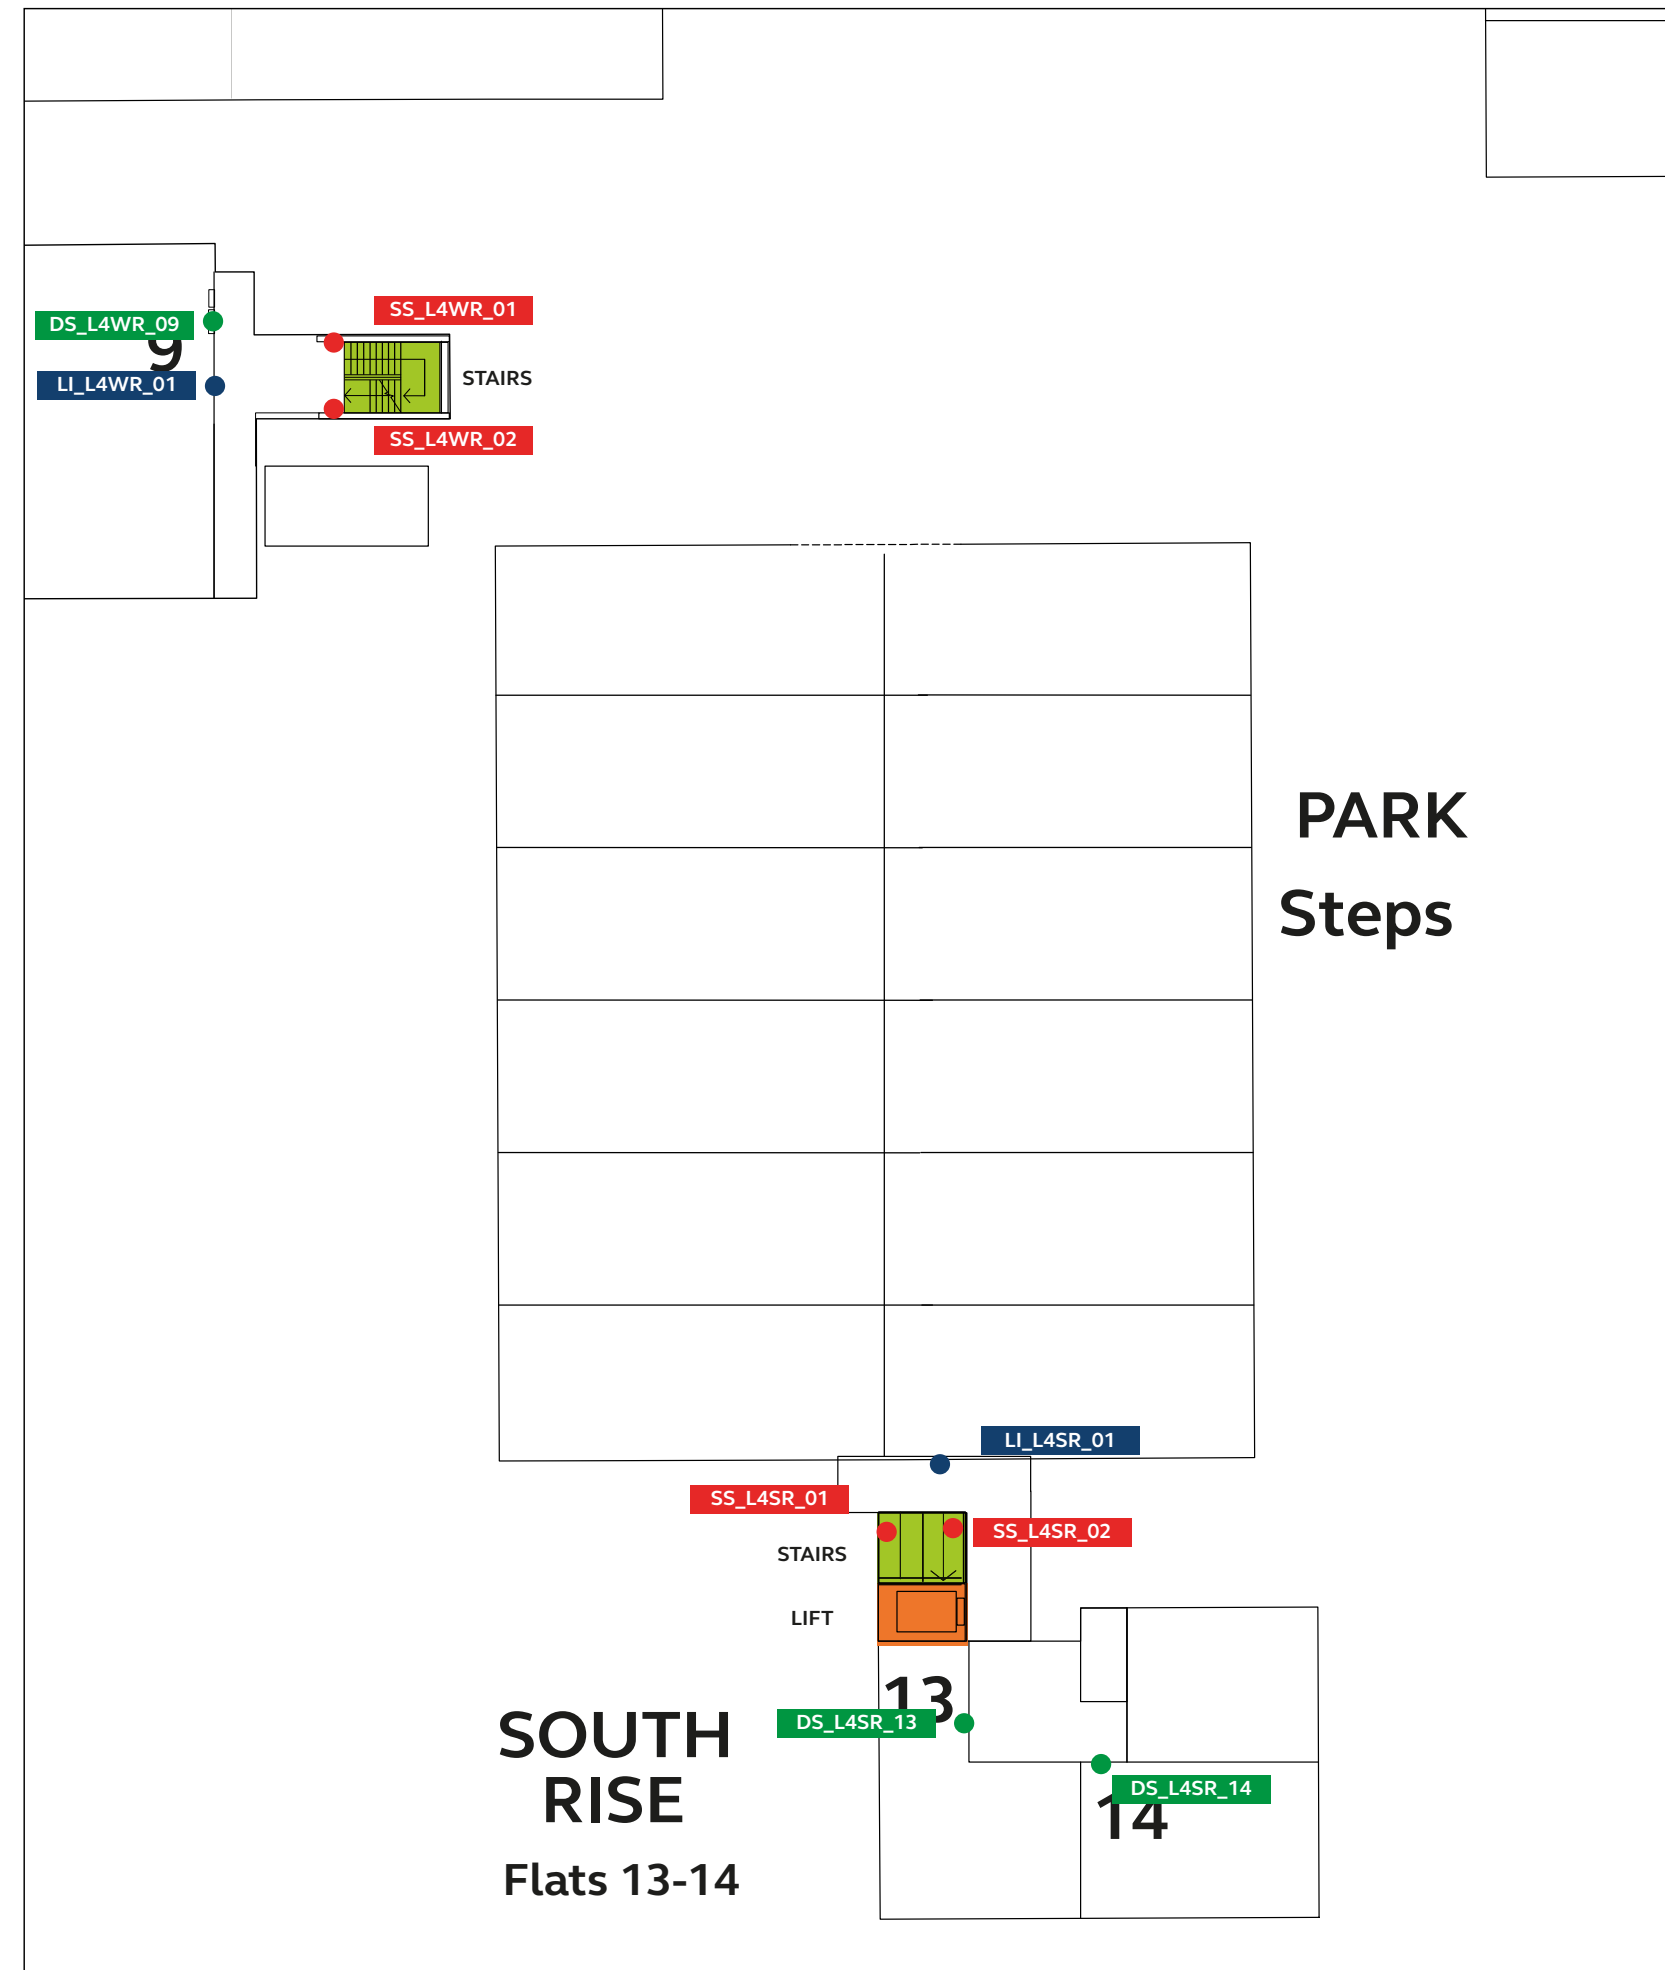

Vertical circulation

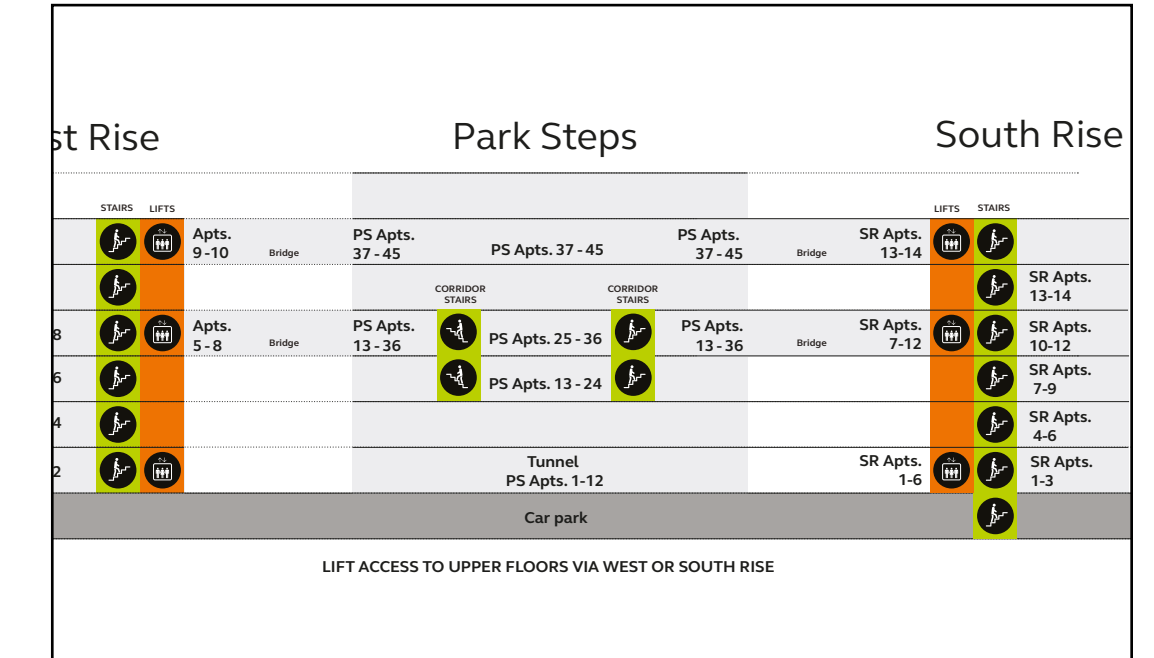


Sign labels

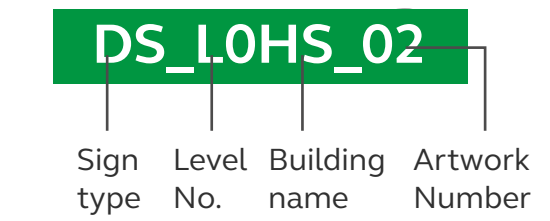

Sign key

- Building sign (BS)
- Door number sign (DS)
- Level indicator (LI)
- Lift directory (LD)
- Internal lift directory (ILD)
- Stairwell sign (SS)
- Directional sign (D)

Building location

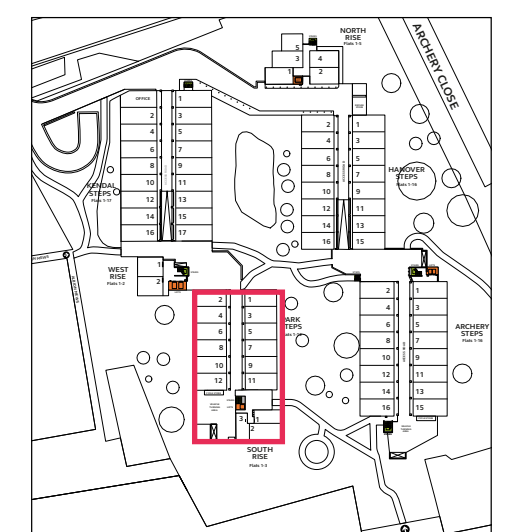

Pedestrian signage Sign locations and content


Park Steps & South Rise Fifth level



LD_L5SR_01




LI_L5SR_01

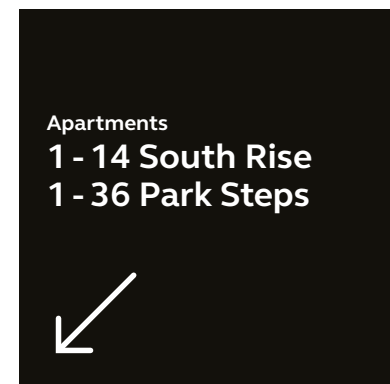


SS_L5SR_02


Sign locations

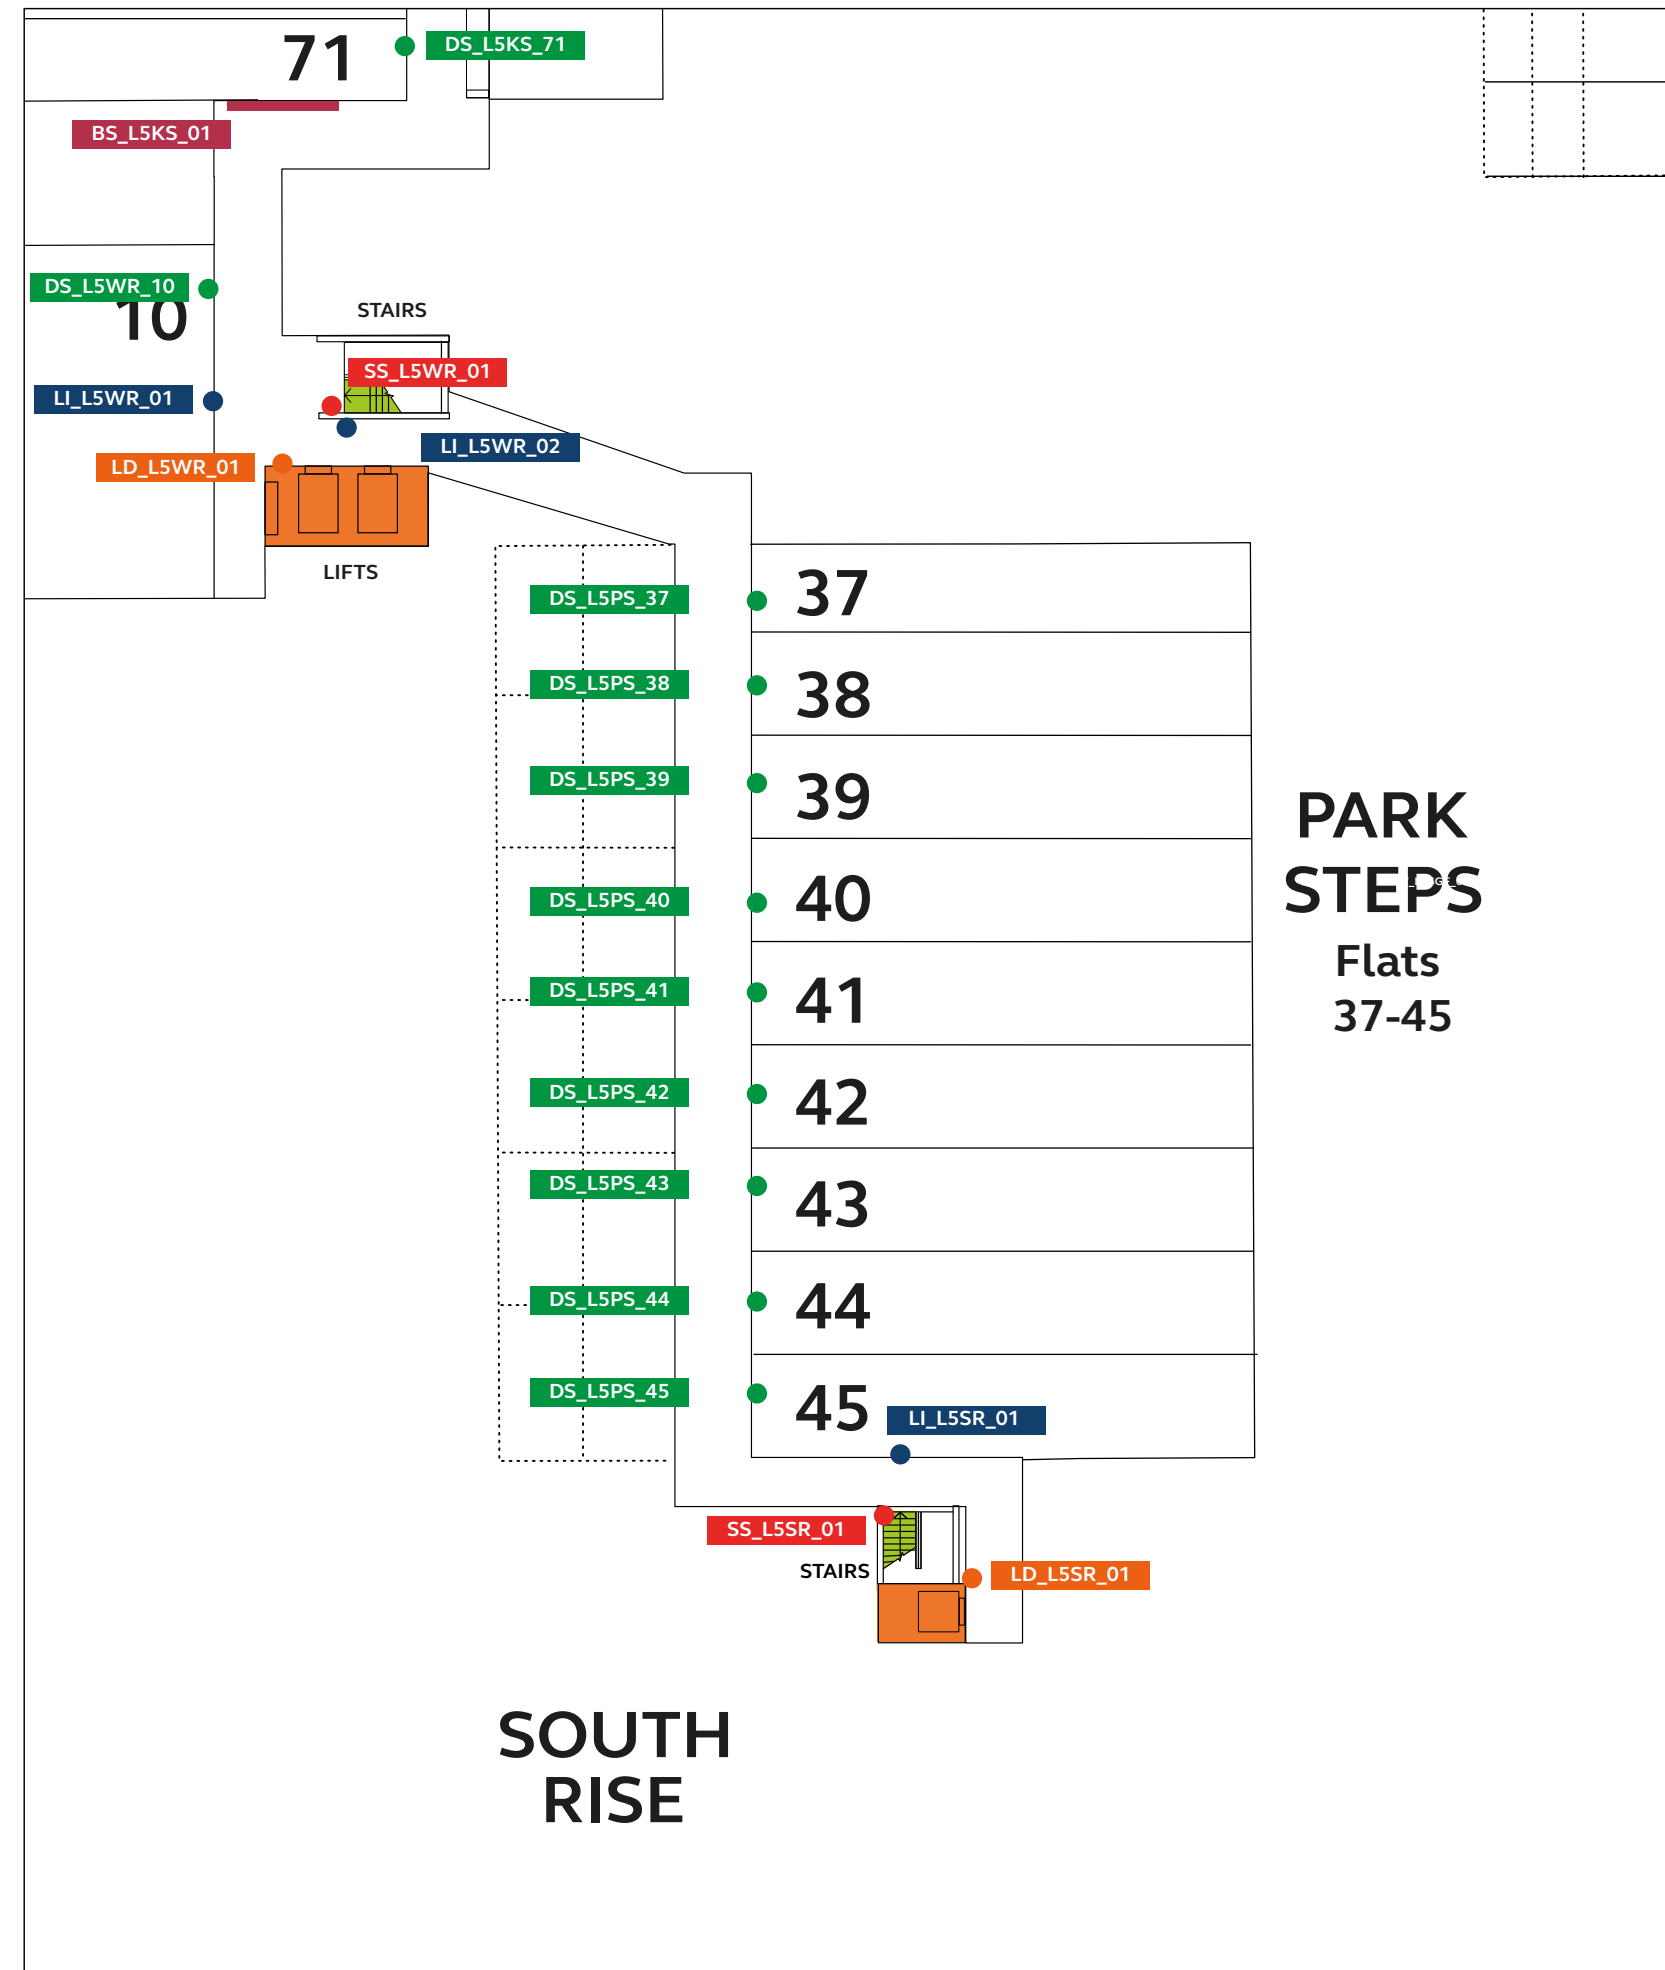

Vertical circulation

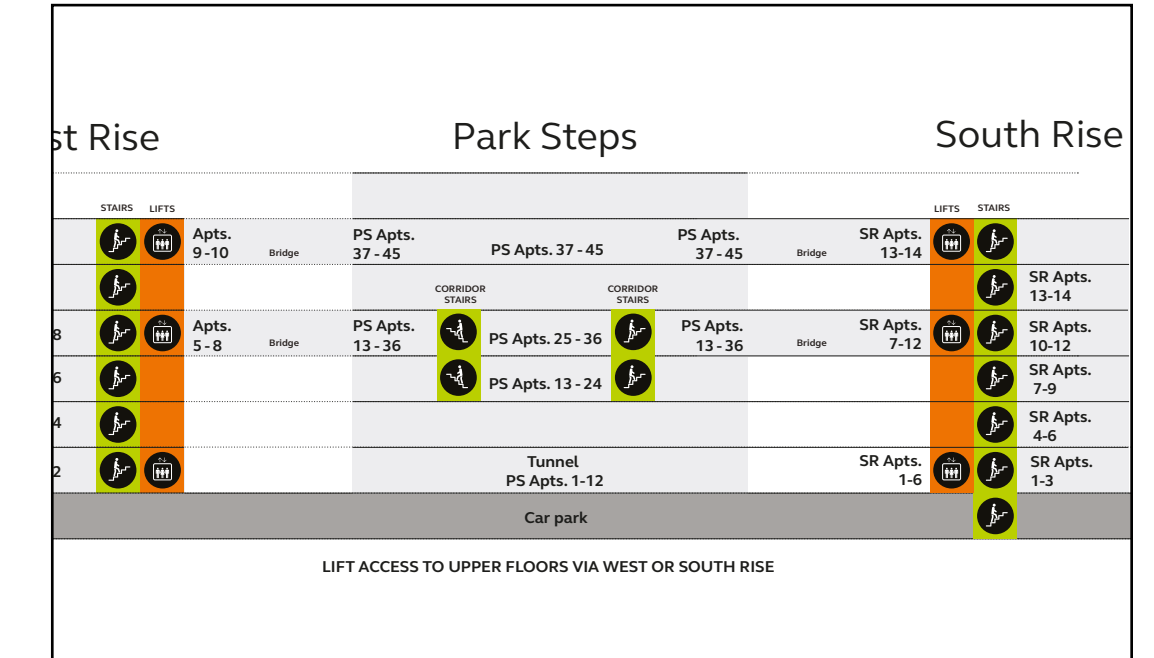


Sign labels

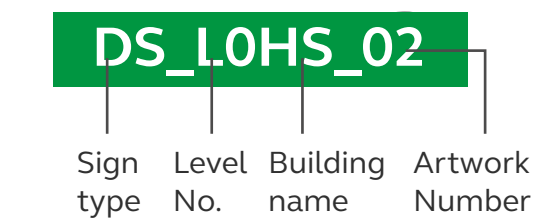

Sign key

- Building sign (BS)
- Door number sign (DS)
- Level indicator (LI)
- Lift directory (LD)
- Internal lift directory (ILD)
- Stairwell sign (SS)
- Directional sign (D)

Building location

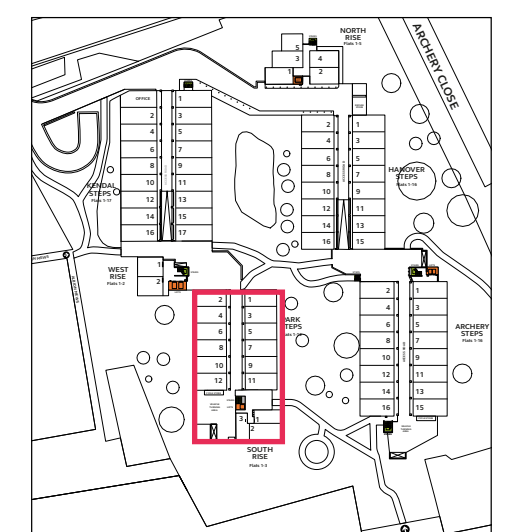

Thank you

+44 (0)845 450 6575
www.airdesign.co.uk

air making places
people love.